



FATADA VEST

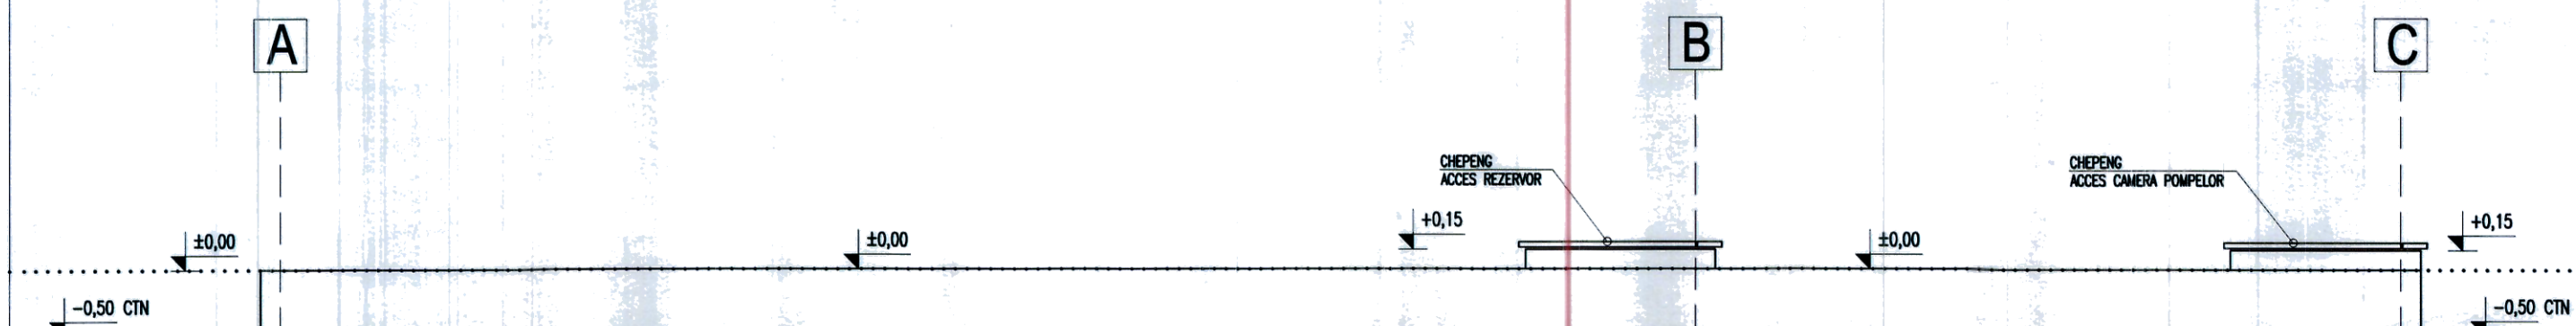

FATADA EST

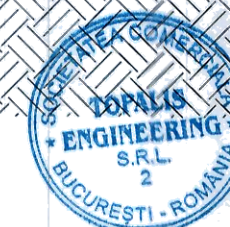

Verificator		Cerinta	Referat/expertiza, nr./data	
<b>TOPALIS</b>			<b>BENEFICIAR</b> Spitalul de Recuperare Bradet Adresa: com. Braduleț, sat Bradetu, Arges	PROIECT NR. TE-17160
Adresa: Str. Amilcar C. Sandulescu, nr. 4A, sector 6, Bucuresti J40/10734/2013 C.U.I: RO 32183623 Tel/fax: 0358.818.854 E-mail: office@topalis.ro			<b>TITLU PROIECT</b> LUCRARI DE CONSTRUIRE IN VEDEREA CONFORMARII IMOBILULUI LA CERINTA ESENTIALA DE CALITATE „SECURITATE LA INCENDIU”	<b>FAZA</b> DTAC+Pth
<b>SPECIFICATIE</b>	<b>NUME SI PRENUME</b>	<b>SEMNTURA</b>	<b>SCARA:</b>	<b>TITLU PLANSA</b>
<b>SEF PROIECT</b>	Dan Jianu		1:50	GOSPODARIE DE APA - FATADA VEST, FATADA EST
<b>RELEVAT</b>	Dan Jianu		<b>DATA:</b>	PLANSA NR.
<b>DESEANAT</b>	Dan Jianu		11/2018	G04