



ETAJ 1

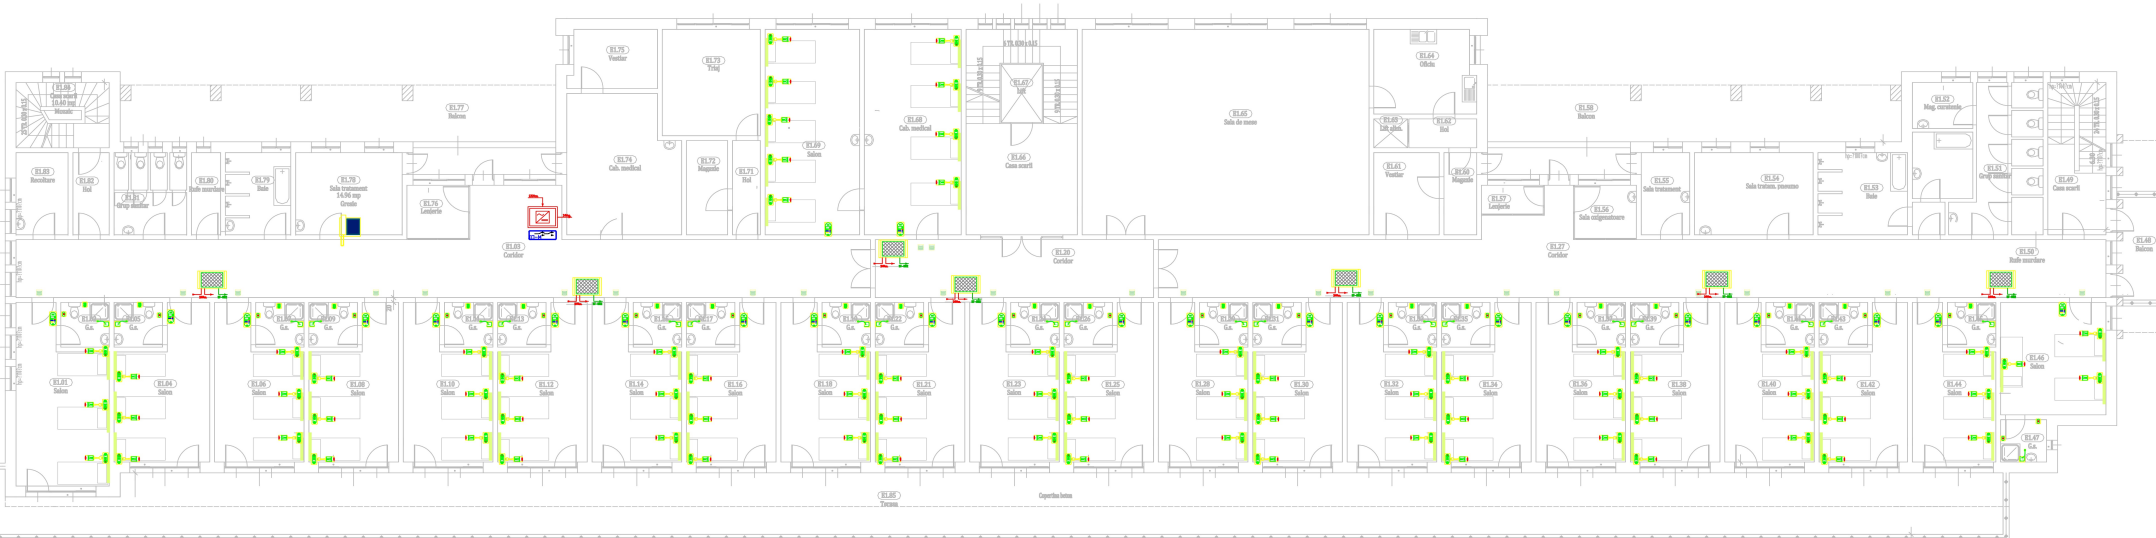

- LEGENDA
- Buton de mana pt actionare de catre pacientii din pat
 - Modul de apel prevazut cu conectori
 - Buton de apel
 - Lampa semnalizare
 - Modul de comunicare pt montaj in salon
 - Buton apelare salon
 - Buton apel cu snur
 - SISTEM SWITCH SW19
 - Sursa CC 230Vca/24Vcc
 - Modul intrare iesire
 - Terminal camera asistente

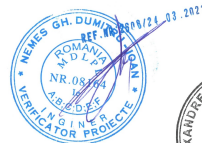

Proiectant de specialitate: EDEN S.R.L. S.C. EDEN DESIGN S.R.L. ROMANIA, cu Nr. 08/2024		Beneficiar / AUTORITATEA CONTRACTANTA: Spital de Pneumofiziologie, St. Andrei-Valea Iasului		Nr proiect: 2/2022
Titlu proiect: Reabilitare/consolidare si extindere infrastructura electrica si de fluide medicale la Spital de Pneumofiziologie, St. Andrei-Valea Iasului		Amplasament: Com. Valea Iasului		Faza proiect: DAL
Specificatie	Nume	Semnat	Scara	Nru plan: IEC5 7
Proiectat:	Ing. Nedeleescu Razvan	X	1:100	
Desenat:	Ing. Nedeleescu Razvan	X	2022	
Verificat:	Ing. Predescu Razvan	X	2022	