




Plan armare stalpi b.a.
S5 30x30- 2bc
sc. 1:20

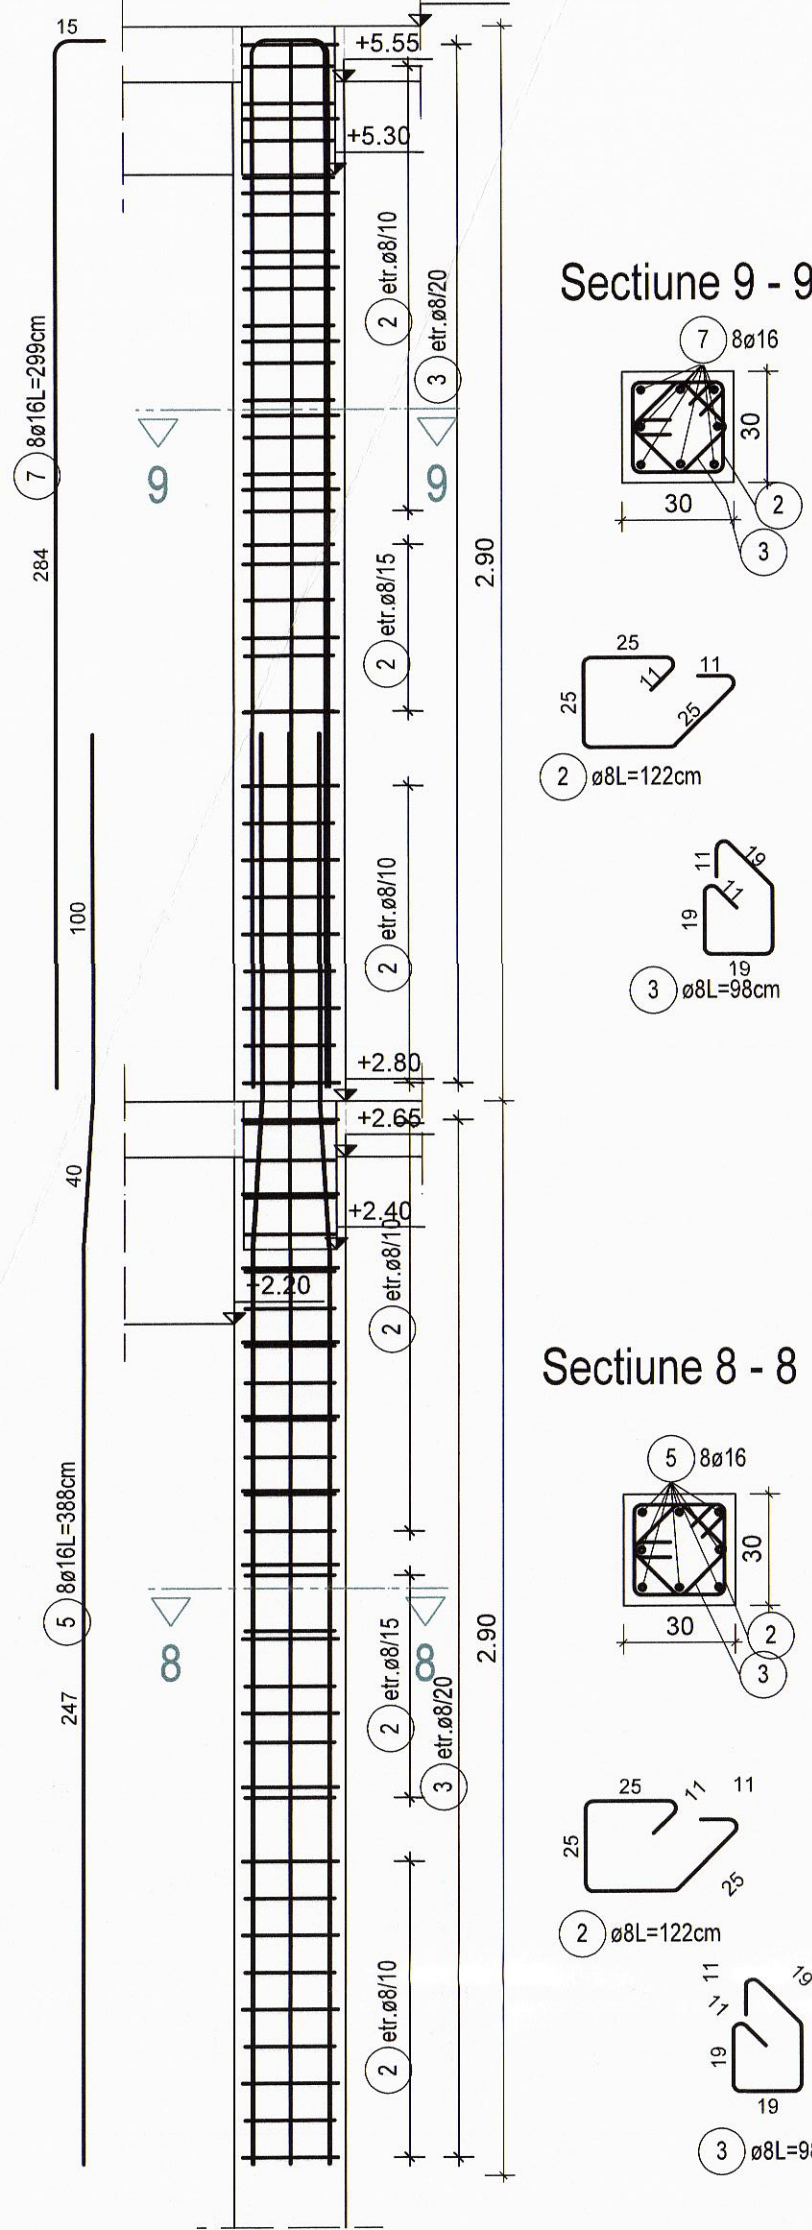


Sețiune 9 - 9

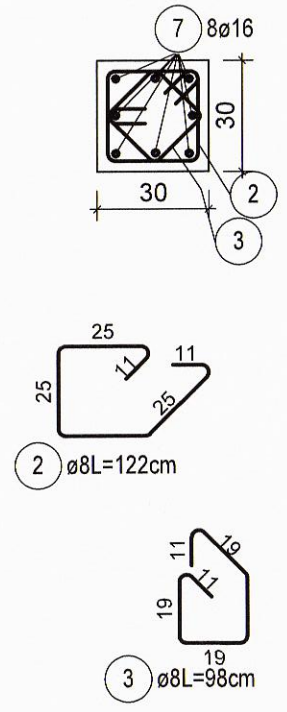


Sețiune 8 - 8

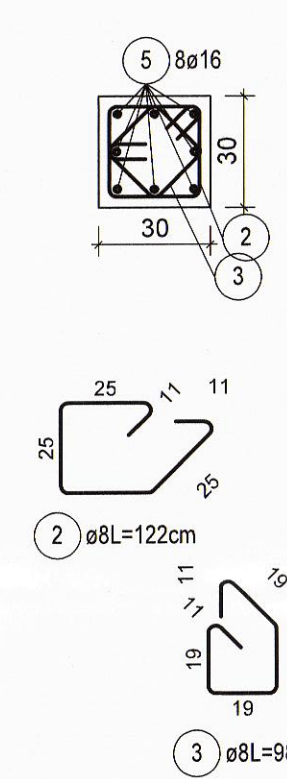


Plan armare stalpi b.a.
S6 30x35- 2bc
sc. 1:20

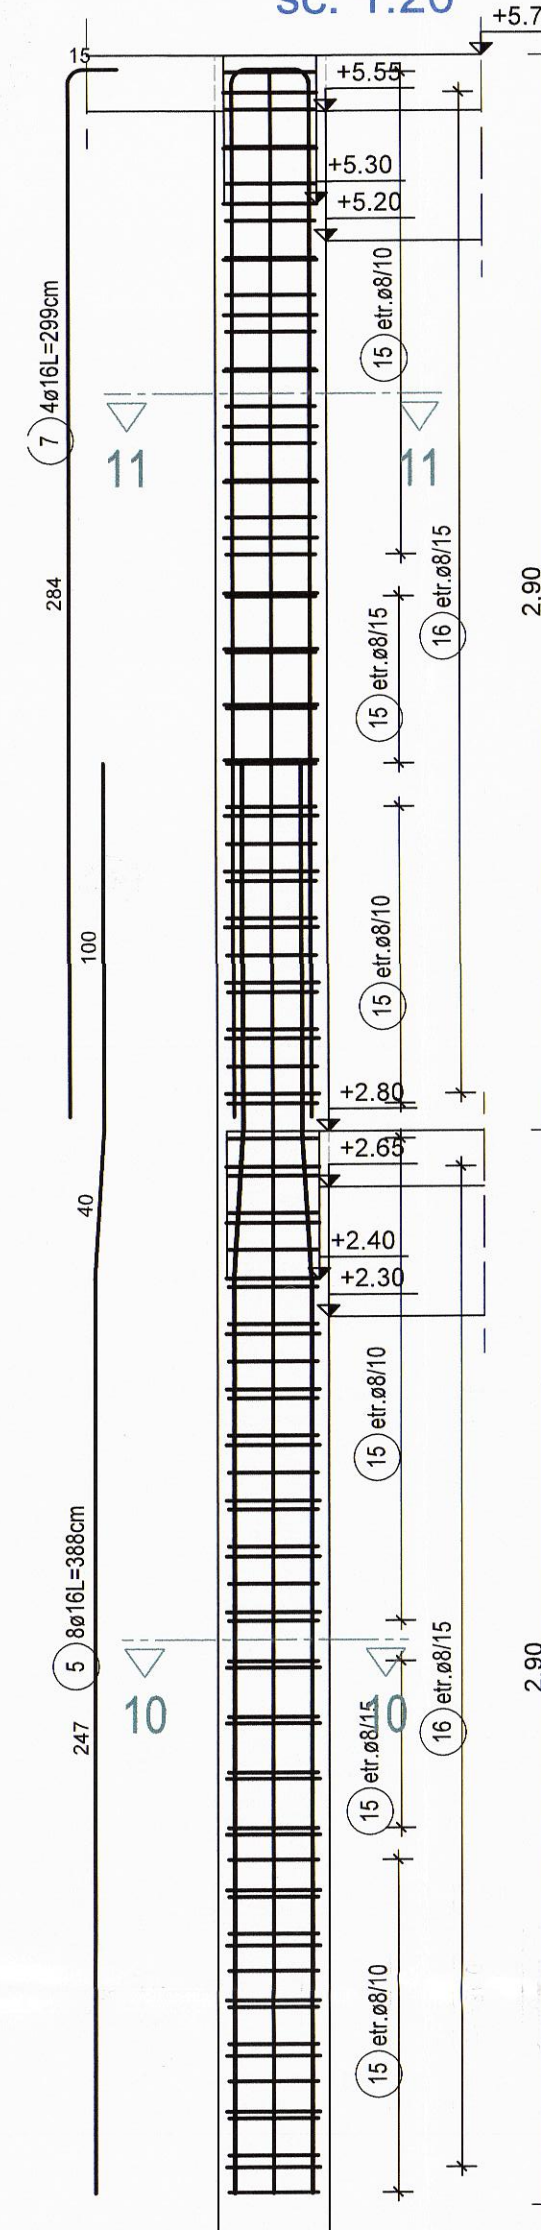


Sețiune 11 - 11

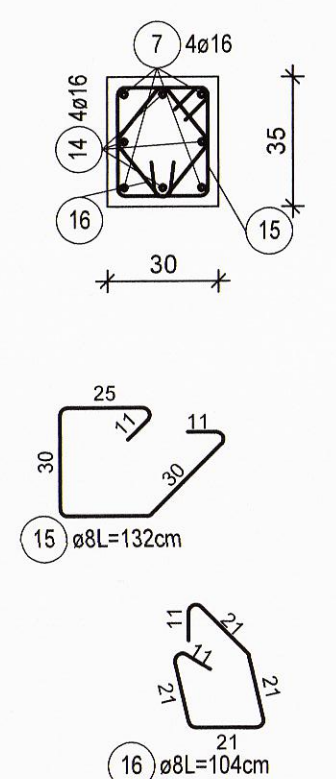


Sețiune 10 - 10

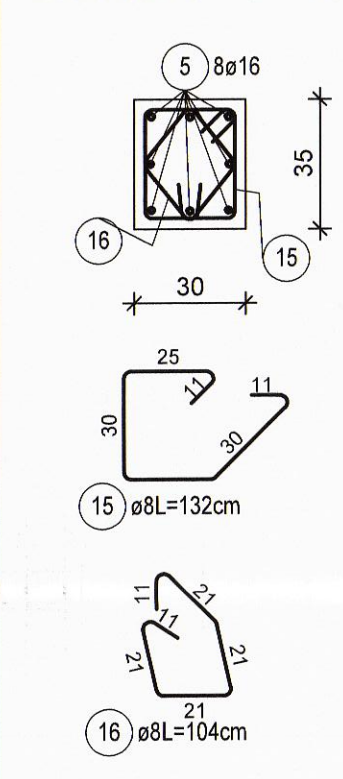


Plan armare stalpi b.a.
Sb1 25x25- 1bc
sc. 1:20

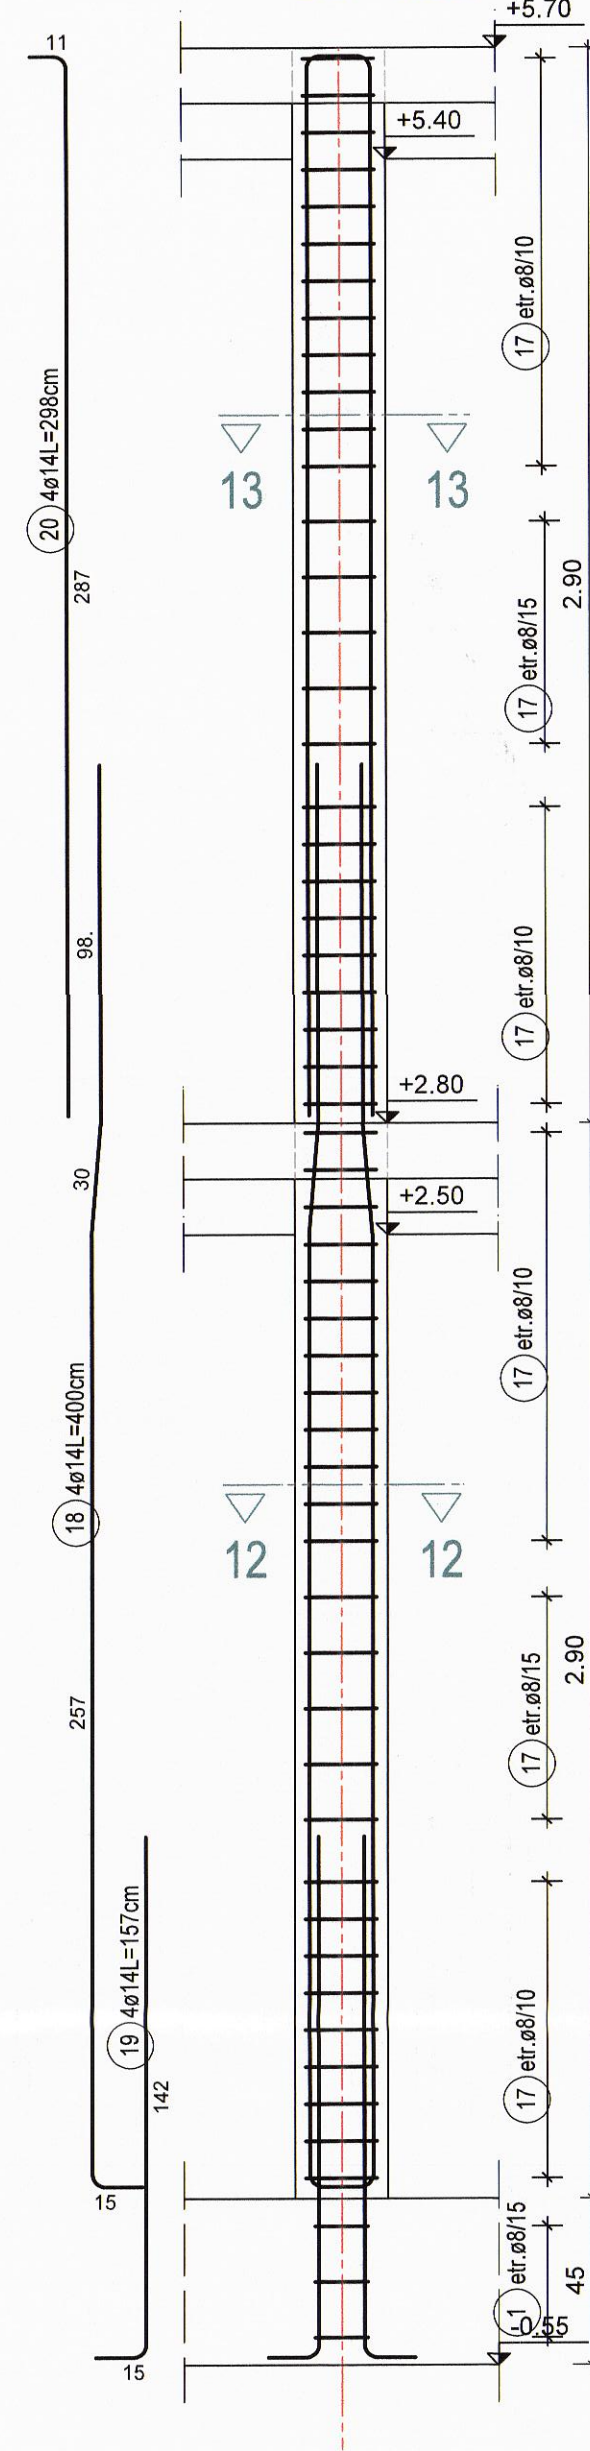


Sețiune 13 - 13

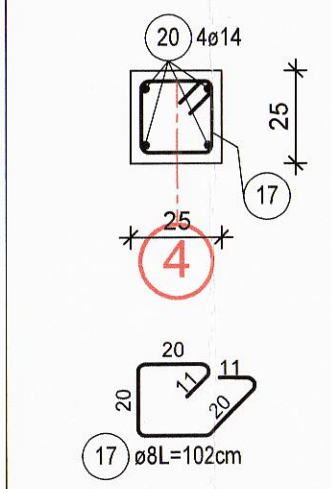

Sețiune 12 - 12

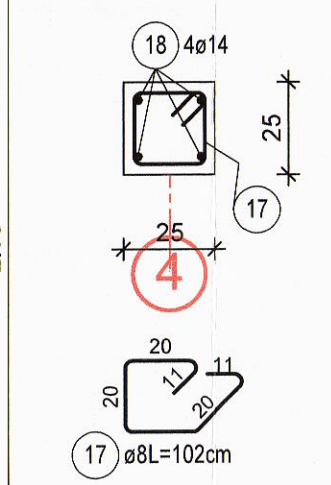

detalii ancorare stalpi/samburi b.a - zidarie
sc. 1:20

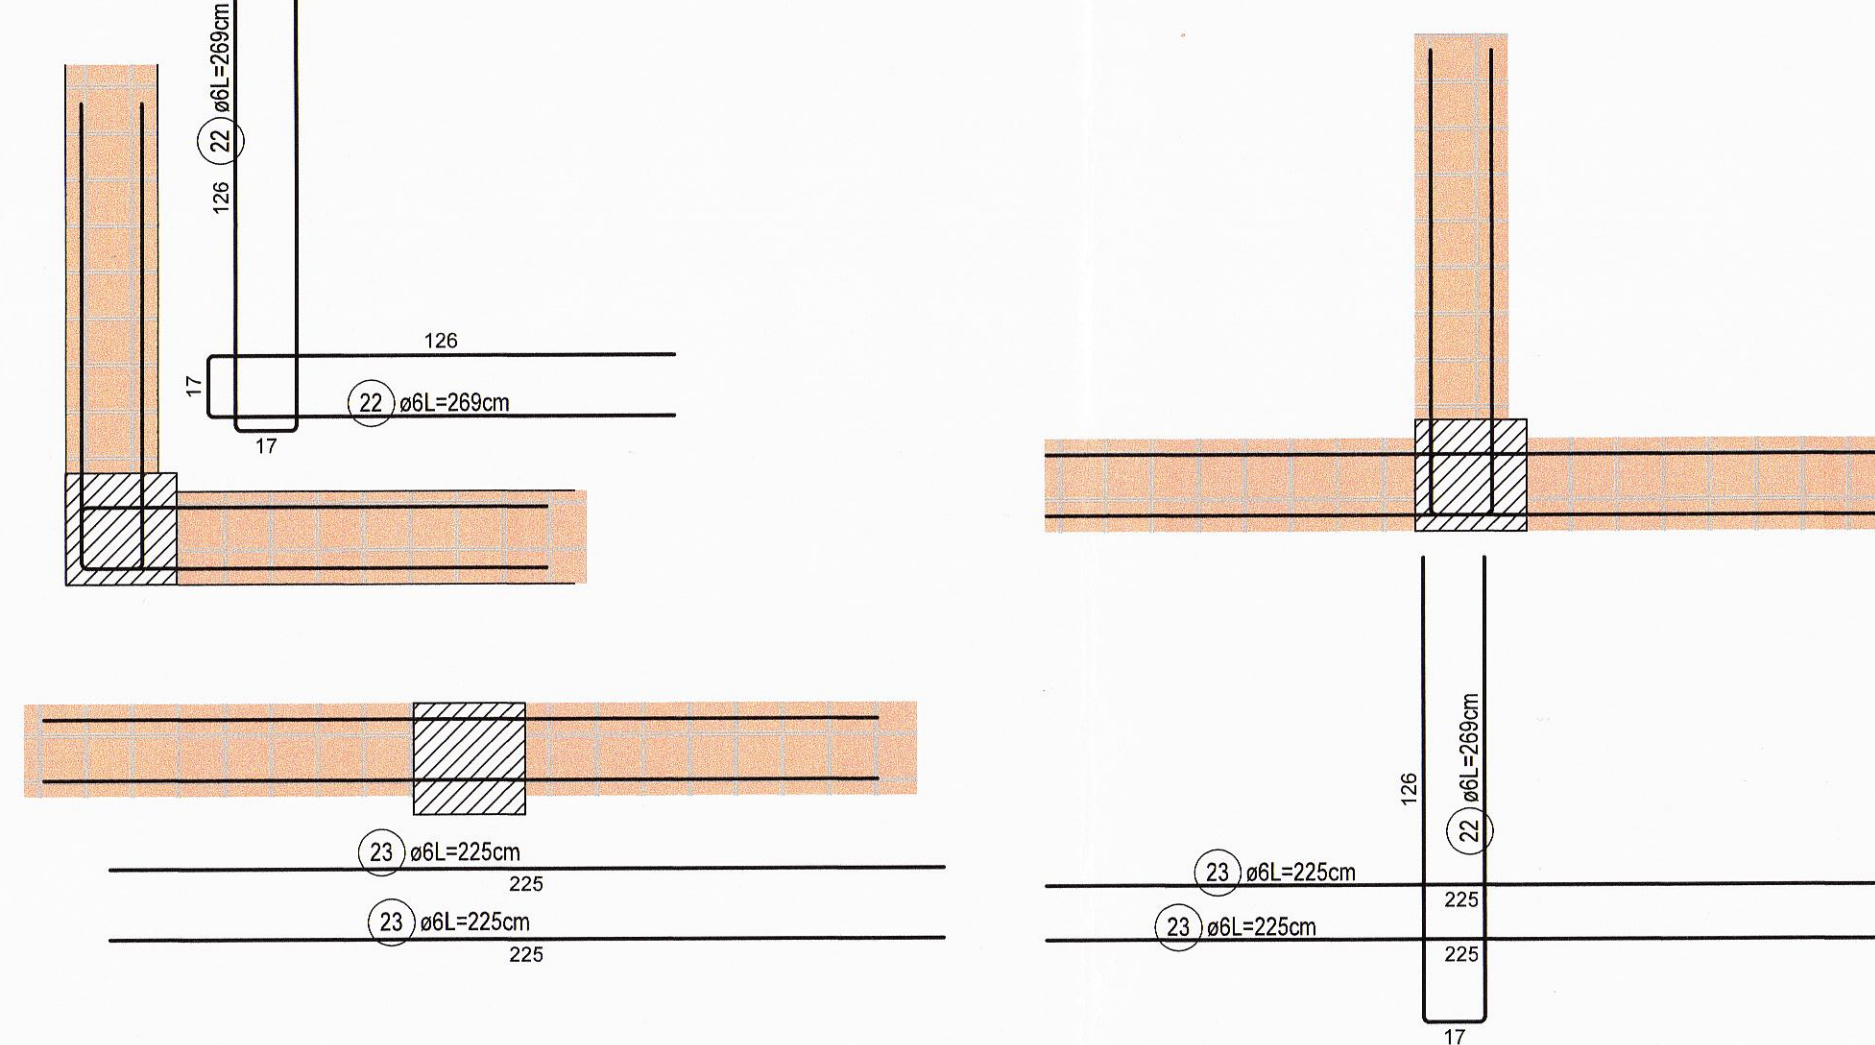

Extras armare- stalpi/samburi b.a.

Poz.	Buc.	Ø	Lungime unitara [m]	Forma fasonata (fara scara)	Lungime totala [m]	Greutate [kg]
1	3	8	0.82		2.46	0.97
2	936	8	1.22		1141.92	451.06
3	465	8	0.98		455.70	180.00
4	60	12	3.02		181.20	160.91
5	76	16	3.88		294.88	465.62
6	44	14	3.88		170.72	206.23
7	64	16	2.99		191.36	302.16
8	40	14	2.95		118.00	142.54
9	57	8	2.22		126.54	49.98
10	114	8	0.47		53.58	21.16
11	4	12	3.88		15.52	13.78
12	8	14	2.99		23.92	28.90
13	4	12	2.99		11.96	10.62
14	8	16	2.97		23.76	37.52
15	110	8	1.32		145.20	57.35
16	73	8	1.04		75.92	29.99
17	52	8	1.02		53.04	20.95
18	4	14	4.00		16.00	19.33
19	4	14	1.57		6.28	7.59
20	4	14	2.98		11.92	14.40
21	4	16	3.02		12.08	19.07
22	114	6	2.69		306.66	68.08
23	118	6	2.25		265.50	58.94

		Lungime totala [m]				
		6	8	12	14	16
Total	m (m²)	572.16	2054.36	208.68	346.84	522.08
	kg/m (kg/m²)	0.222	0.395	0.888	1.208	1.579
	kg	127.02	811.47	185.31	418.98	824.36
	kg	2367.15				

Materiale:
Beton: conform SR EN 206-1
Beton armat :
Beton clasa C20/25 - XC1- D11/20; A/C = 0.50, S3, Cl.0.1%, Dmax16
-stalpi, samburi, centuri, grinzi/ scara, plansee b.a.-
OTEL
BST500S, clasa de ductilitate R26,R07

se vor citi impreuna plansele R26,R07

Categoria de importanta a constructiei, conform HGR 766/1997:C
Clasa de importanta conform P100-1/2013-III.
ag = 0.25g, Tc = 0.7 s,
Clasa de expunere a constructiei : mediu uscat moderat.

PROIECTARE, CONSULTANTA, ASISTENTA TEHNICA IN DOMENIILE CONSTRUCTII CIVILE, INDUSTRIALE SI AGRICOLE

06/3006.2006
TEL. / FAX 0248 251073, 0744804095
TEL. 0248 282131, 0768125222, 0766682644

COMPLEX DE 4 LOCUINTE PROTEJATE SI CENTRU DE ZI
COMUNA TIGVENI, SATUL BARSESTII DE JOS,
JUDETUL ARGES - cod SMI 12058

BENEFICIAR: DIRECTIA GENERALA DE ASISTENTA SOCIALA
SI PROTECTIA COPILULUI ARGES
ADRESA: mun. Pitesti, Calea Dragasani nr.4, Jud. Argos
ADRESA IMOBIL: COMUNA TIGVENI, SATUL BARSESTII DE JOS, JUDETUL ARGES

SCALA: 1:20

NO. contract: 31905 / 08.10.2019

data: dec. 2019

PLANSA R 26 FAZA P.TH.-D.E

Plan amplasare stalpi/ samburi b.a.
plan armare stalpi b.a.
S5, S6, Sb1
detalii ancorare
stalpi/samburi - zidarie
extras de armare