




Plan armare grinzi b.a.
Ge3 25x40- 1 bc
sc. 1:20

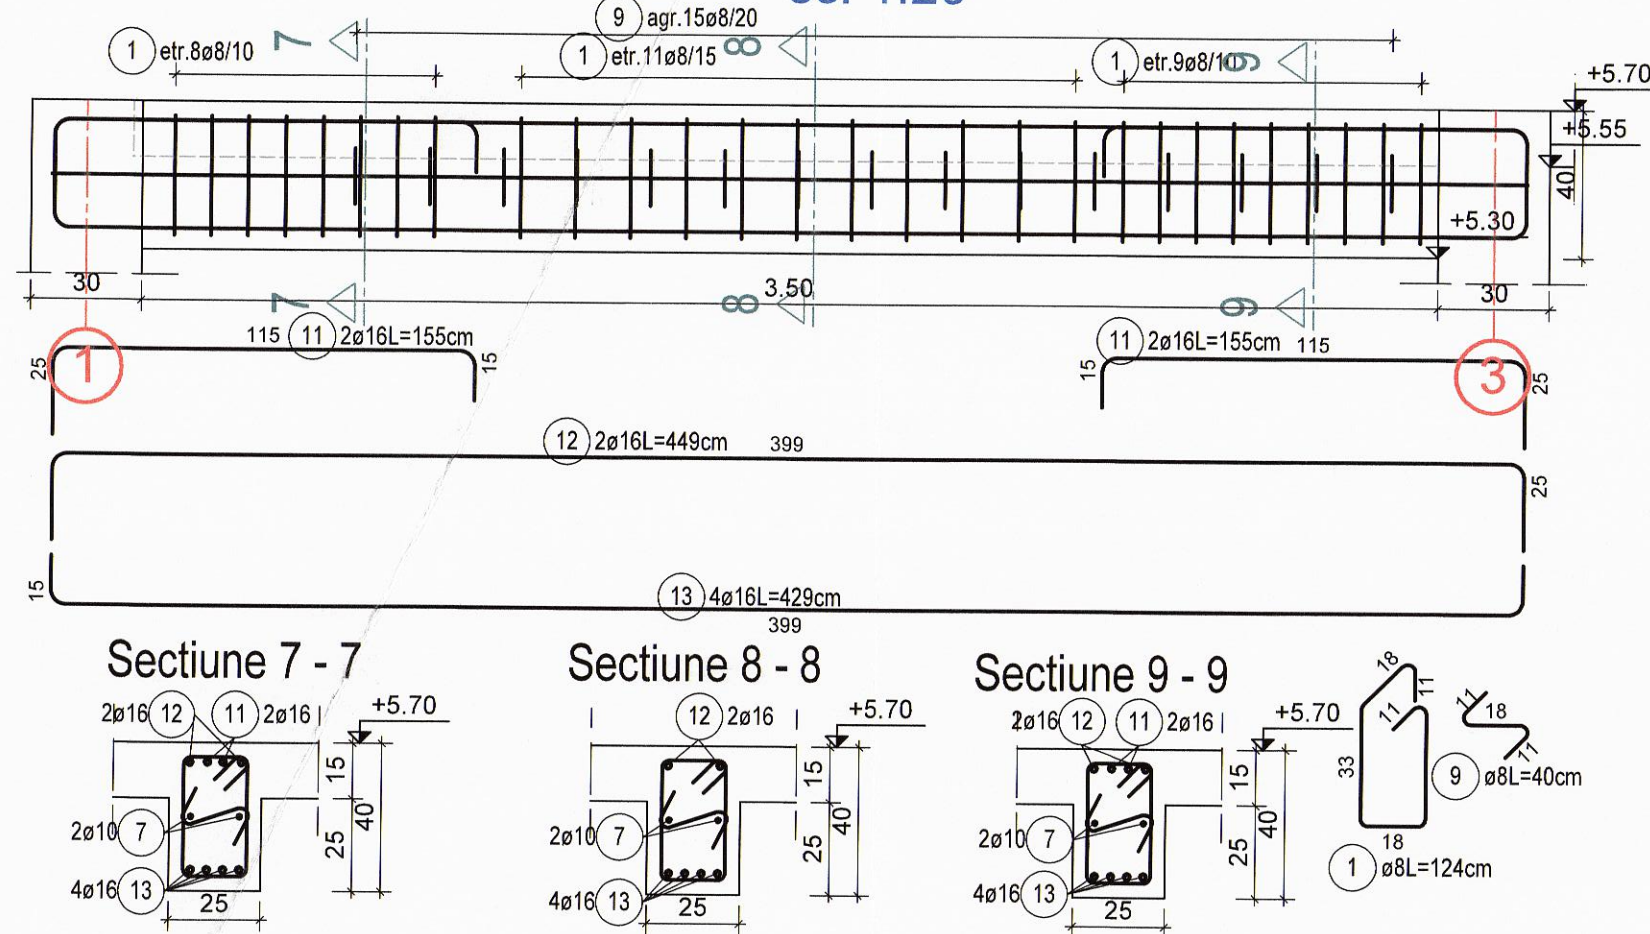

Plan armare grinzi b.a.
Ge4 30x50- 1 bc
sc. 1:20

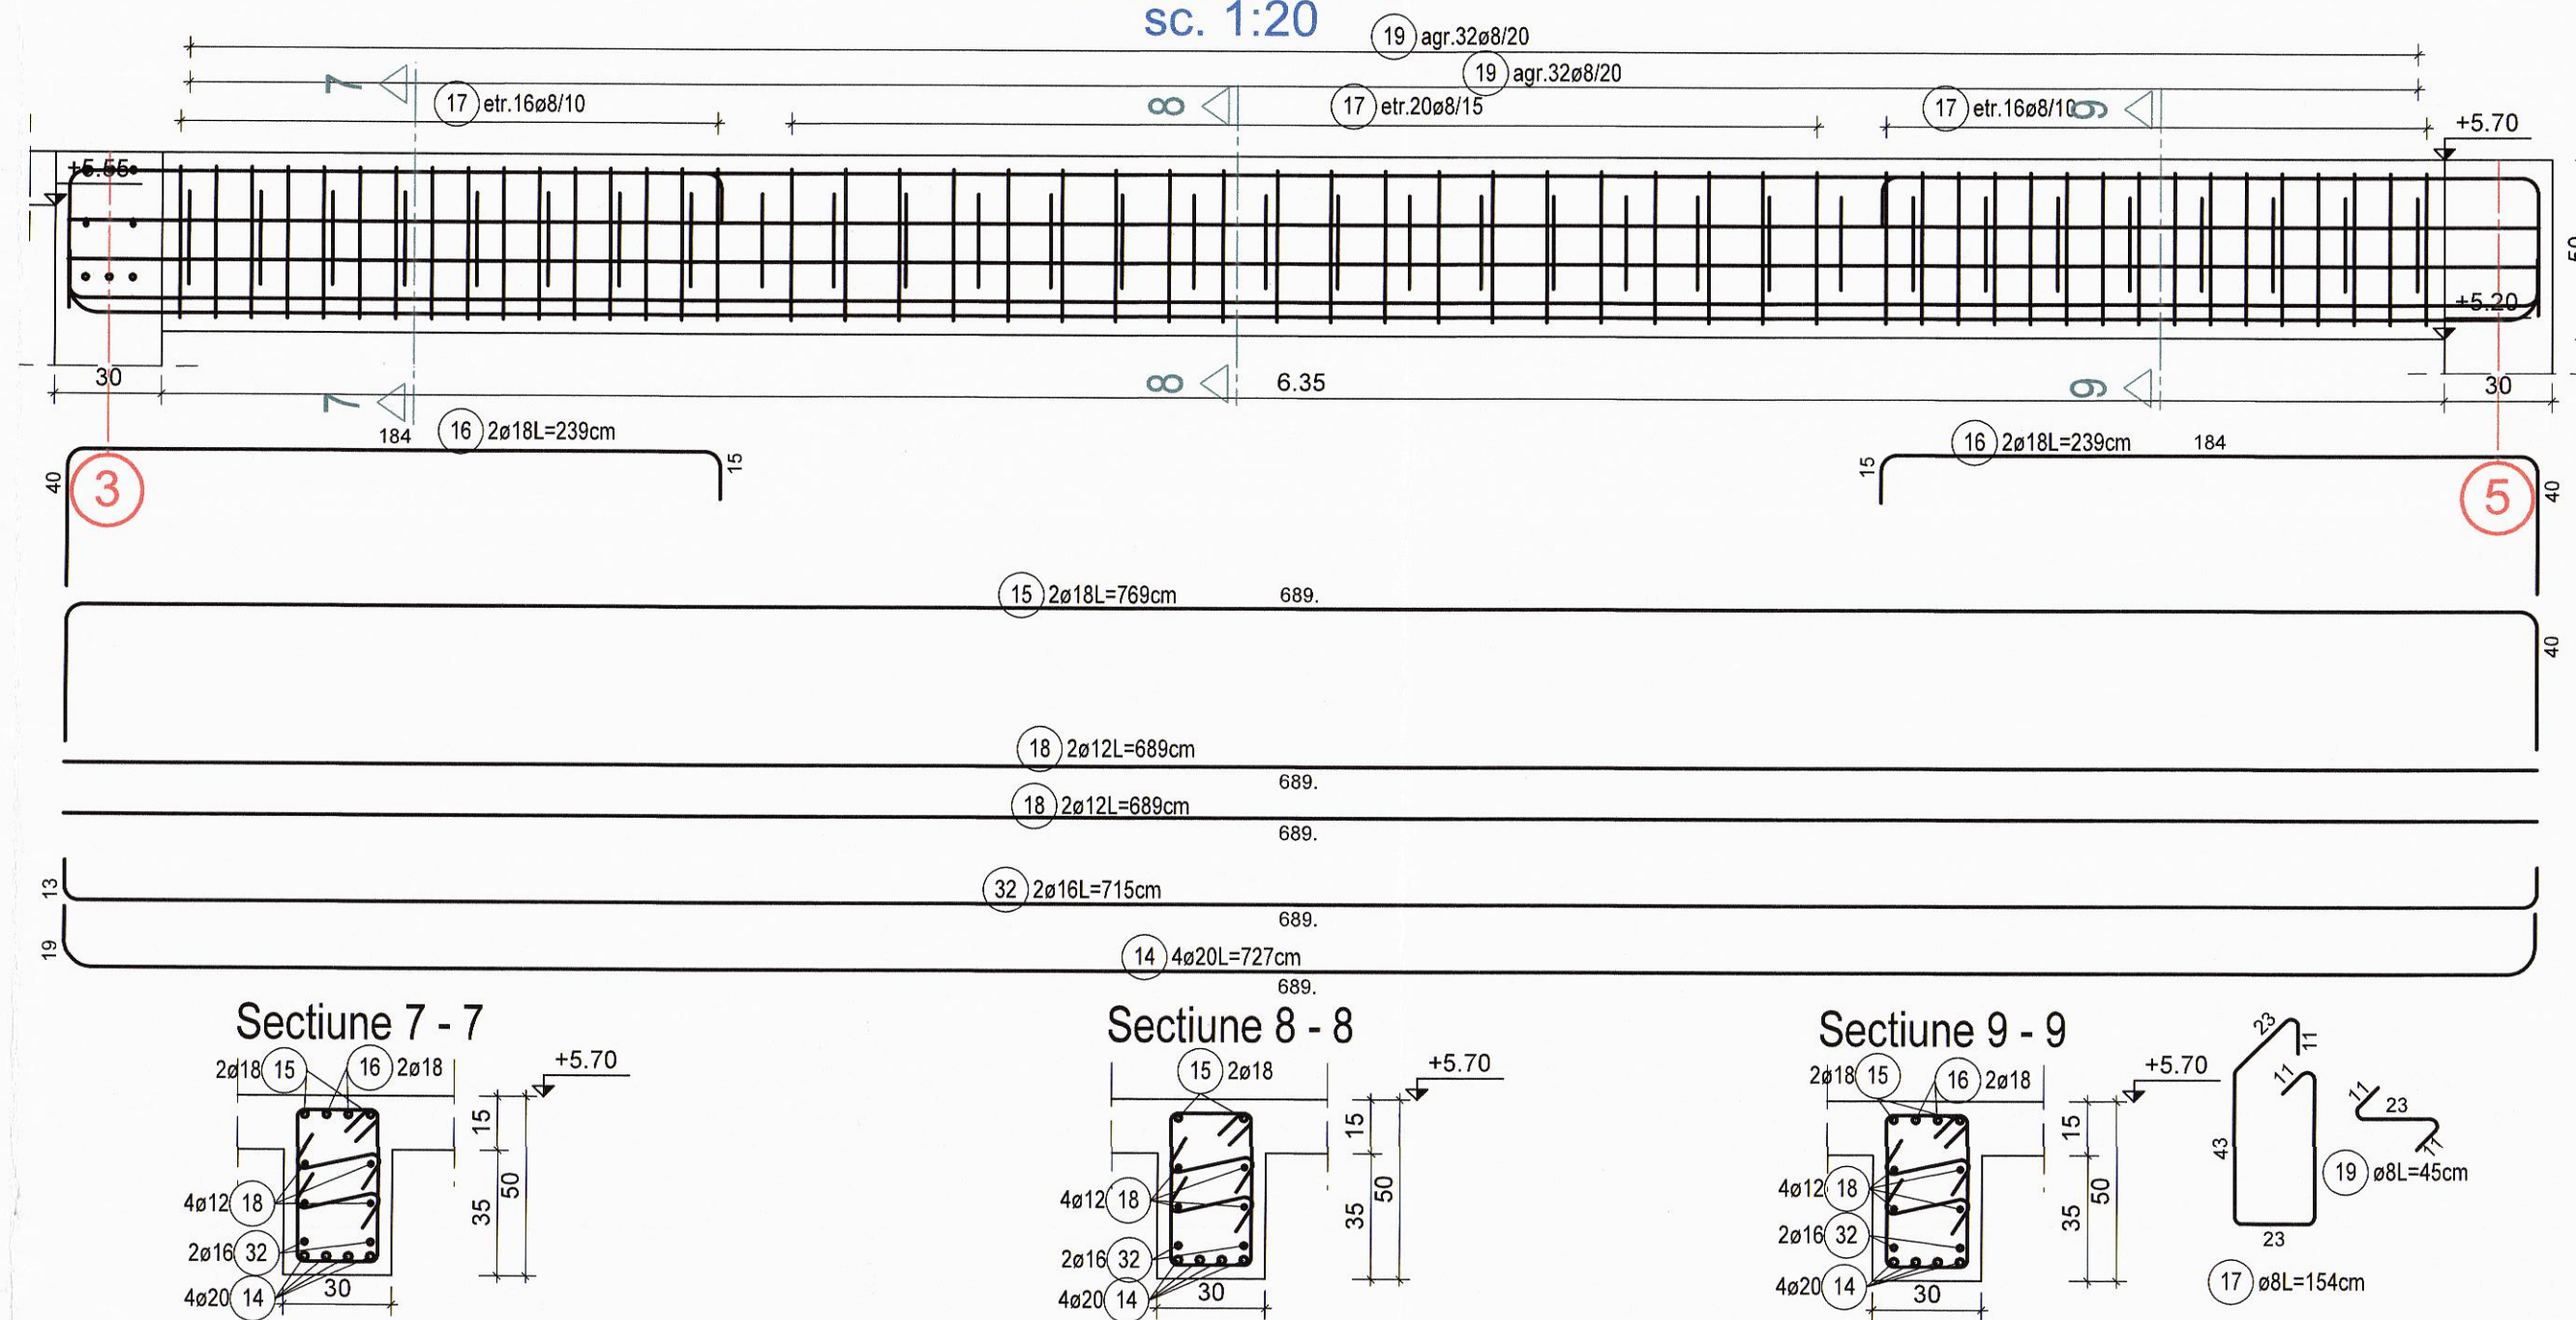

Plan armare grinzi b.a.
Ge5 25x40- 1 bc
sc. 1:20

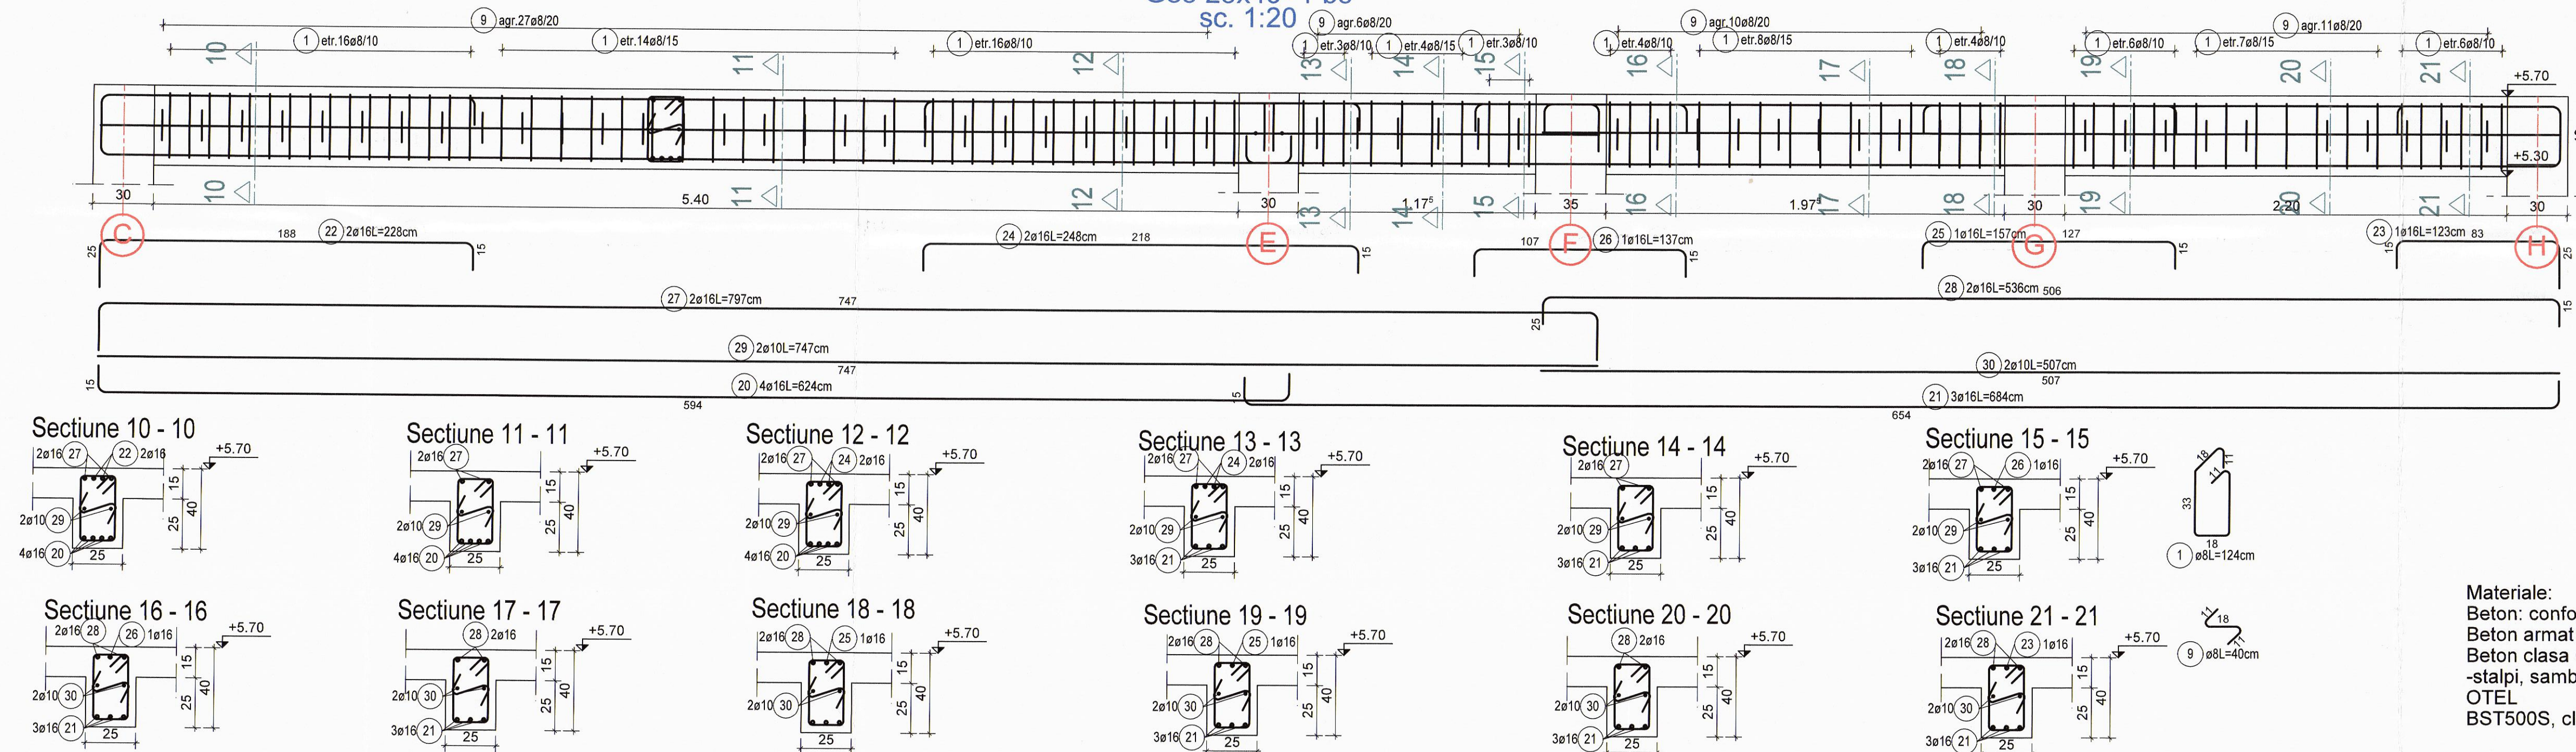

NOTA:
Turnarea planseului din b.a se realizeaza concomitent
cu turnarea centurilor si grinzilor etajului curent

Materiale:
Beton: conform SR EN 206-1
Beton armat :
Beton clasa C20/25 - XC1; D11/20; A/C = 0,50, S3, Cl.0.1%, Dmax16
-stalpi, samburi, centuri, grinzi, scara, plansee b.a.-
OTEL
BST500S, clasa de ductilitate



se vor citi impreuna plansele R13,R14, R15

Categoria de importanta a constructiei, conform HGR 766/1997-C
Clasa de importanta conform P100-1/2013-III.
ag = 0.25g, Tc = 0.7 s,
Clasa de expunere a constructiei : mediu uscat moderat.

| | | |
|---|--|---|
| <p>PROIECTARE, CONSULTANTA, ASISTENTA TEHNICA IN DOMENIILE CONSTRUCTII CIVILE, INDUSTRIALE SI AGRICOLE</p> <p>J03/906.2006 TEL. / FAX 0248 251073, 0744804995 TEL. 0248 282131, 0766125222, 0766662644 ADRESA: nu. Ploesti, Calea Droganilor nr. 8, Juc. Alpa ADRESA INDIPL. COMUNA TOIVENI SATUL BRSESTI DE JOS JUDETLUL ARGES</p> <p>S.C. MODVEST CONSTRUCT 2000 S.R.L. PITESTI</p> | <p>COMPLEX DE 4 LOCUINTE PROTEJATE SI CENTRU DE ZI COMUNA TOIVENI SATUL BRSESTI DE JOS JUDETLUL ARGES cod SMS 120699 BENEFICIAR: DIRECTIA GENERALA DE ASISTENTA SOCIALA SI PROTECTIA COPILARILOR ARGES ADRESA INDIPL. COMUNA TOIVENI SATUL BRSESTI DE JOS JUDETLUL ARGES</p> | <p>PLANSA R 33 FAZA P.TH.-D.E</p> |
| | | |