




IDENTIFICARE ELEMENTE DE BETON CE SE  
DEZAFECTEAZA COTA -3,35

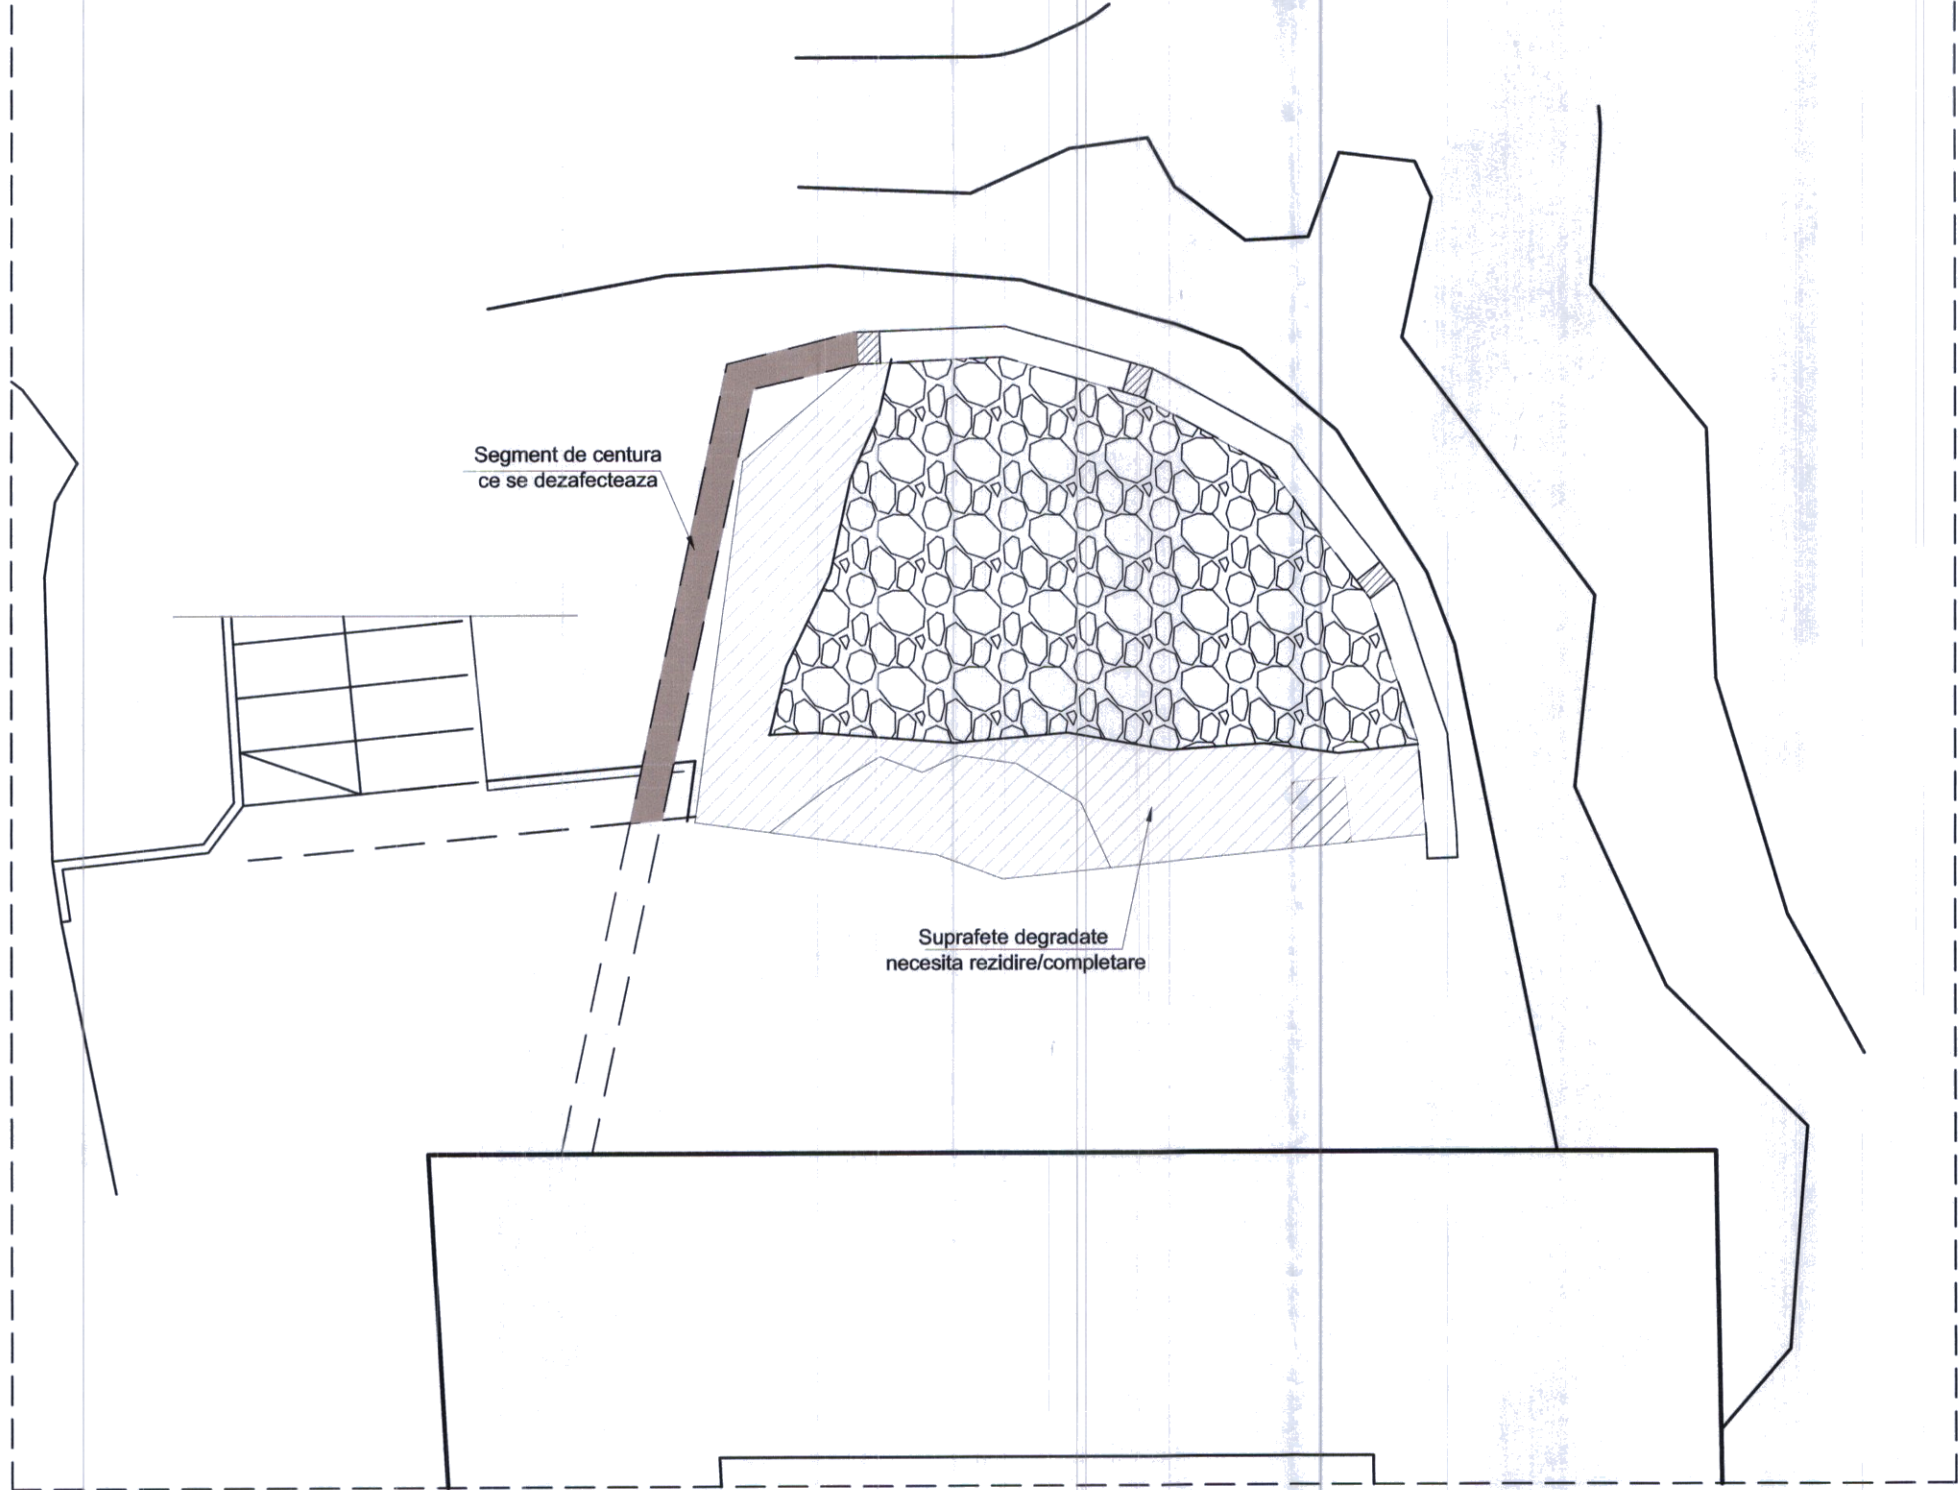

IDENTIFICARE ELEMENTE DE BETON CE SE  
DEZAFECTEAZA COTA +0,56

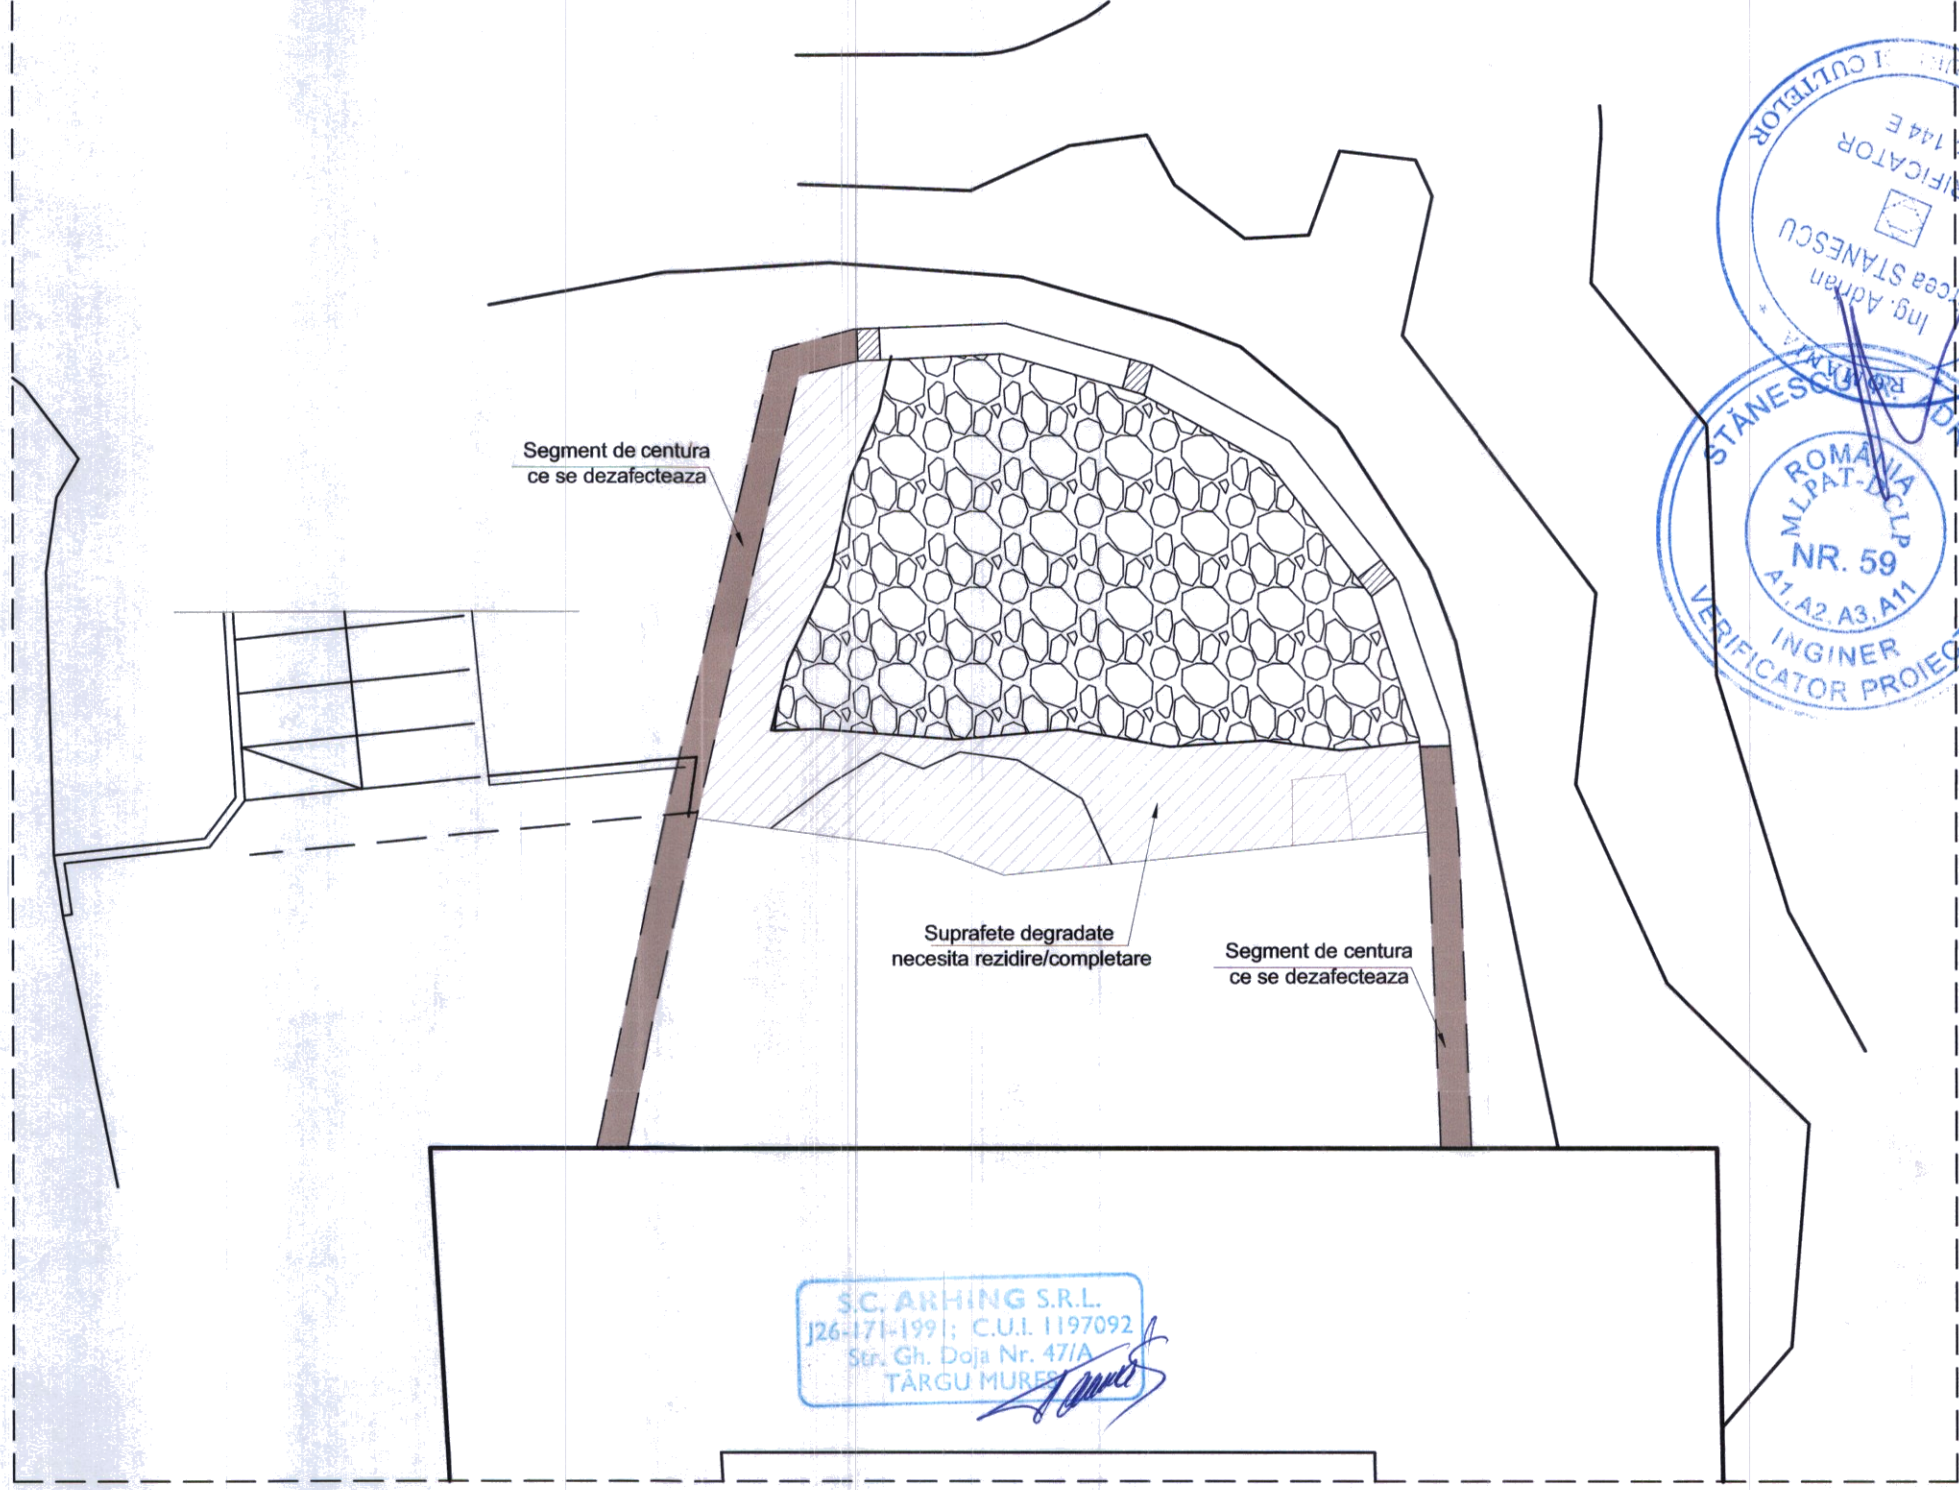

S.C. ARHING S.R.L.  
J26-171-1991; C.U.I. 1197092  
Str. Gh. Doja Nr. 47/A  
TARGU MURES

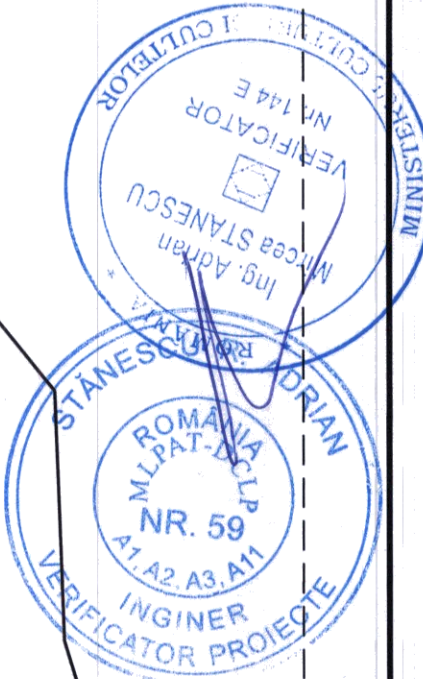

NOTA: Prezentarea cronologica si etapele tehnologice de consolidare pentru Turn1(Poarta)in varianta eliminarii posibile a corsetului sunt cuprinse in Memoriul tehnic de rezistenta/V2,cap4/ob.1,art.11/B

VERIFICATOR TEHNIC	NUME	SEMNATURA	CERINTA	REFERAT / EXPERTIZA NR. / DATA	
	<b>S.C. "ARHING"</b> PROIECTARE-CERCETARE-EXPERTIZARE IN CONSTRUCTII, INSTALATII Tg.Mures str. Gh.Doja nr.47/A			BENEFICIAR: UAT JUDETUL ARGES Piata Vasile Milea nr.1, oras Pitesti, jud.Arges	PR.NR. XXXI-1120/ 2021
	SEF PROIECT	dr.arh. SZEKERES I.	SCARA 1:50	CONSERVARE SI REABILITARE CETATII POENARI ARGES com.AREFU, jud. ARGES	FAZA: DTAC/PT-DE
	SEF PROIECT STRUCTURA	dr.ing. SZEKERES G.			
	PROIECTAT	ing. SZEKERES G.	DATA	IDENTIFICARE ELEMENTE DE BETON CE SE DEZAFECTEAZA TURN 1 COTELE -3.35 SI +0.56 - varianta V2	PL.NR: Rs13
	REDACTAT	ing. PAL J.	2022		