

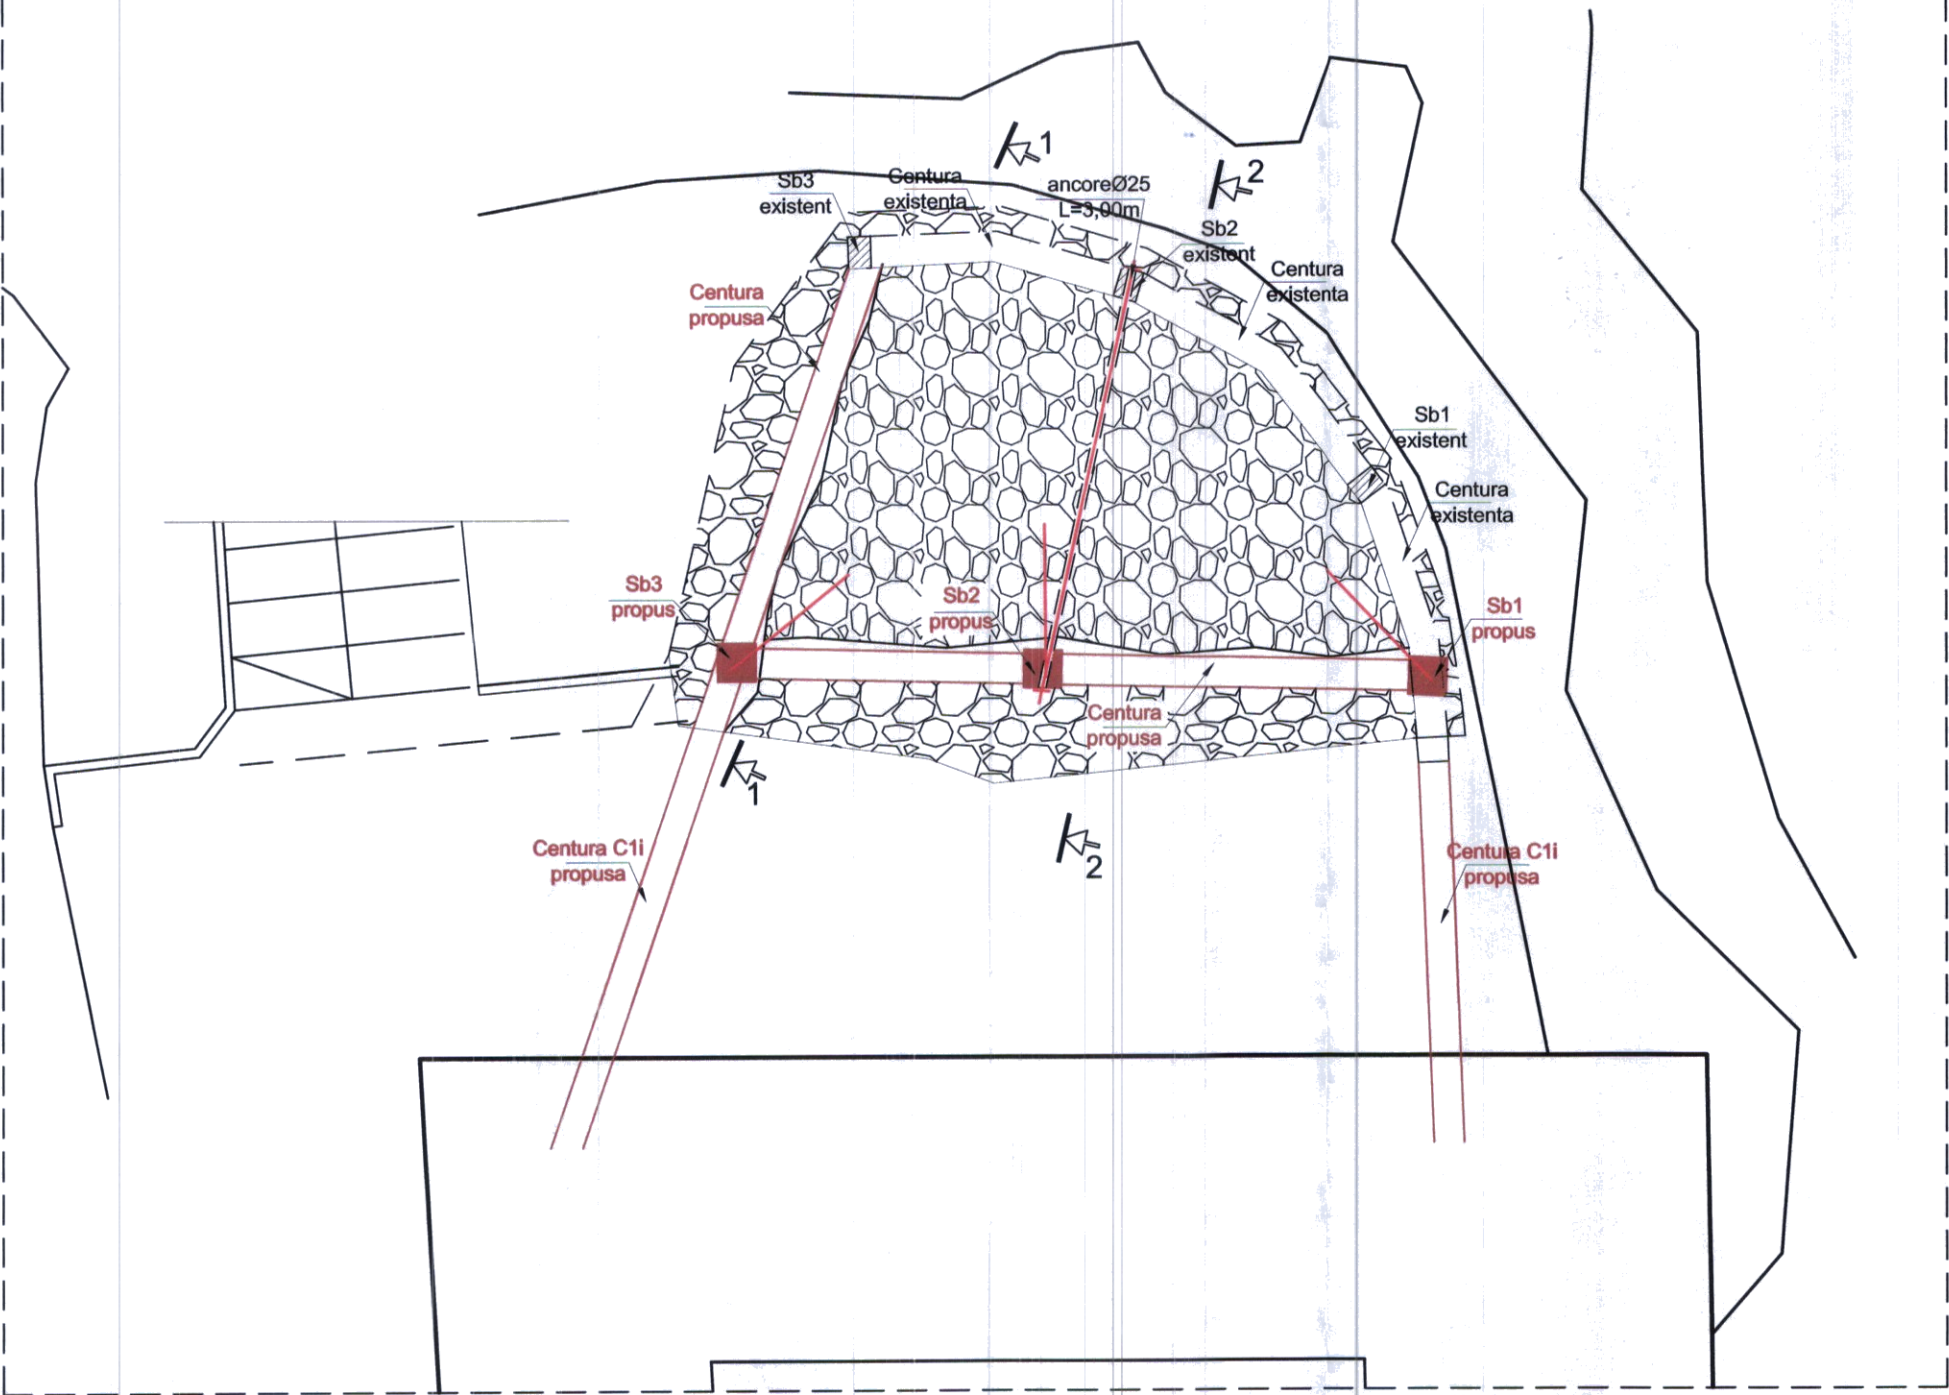


POZITIONARE SAMBURI SI CENTURI
NOU PROPUSI
LA COTA -3,35

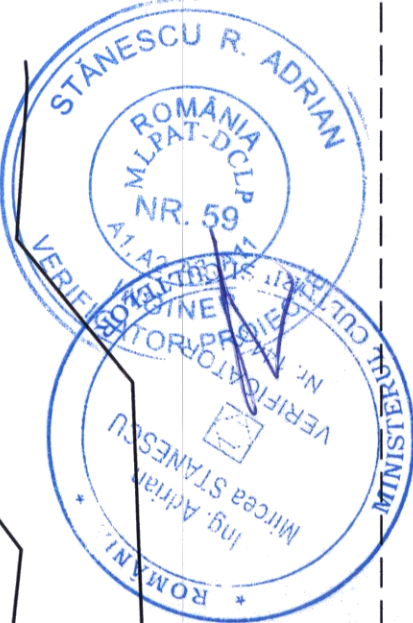

NOTA: Prezentarea cronologica si etapele tehnologice de consolidare pentru Turn1(Poarta)in varianta eliminarii posibile a corsetului sunt cuprinse in Memoriul tehnic de rezistenta/V2,cap4/ob.1,art.11/B

POZITIONARE SAMBURI SI CENTURI
NOU PROPUSI
LA COTA -0,56

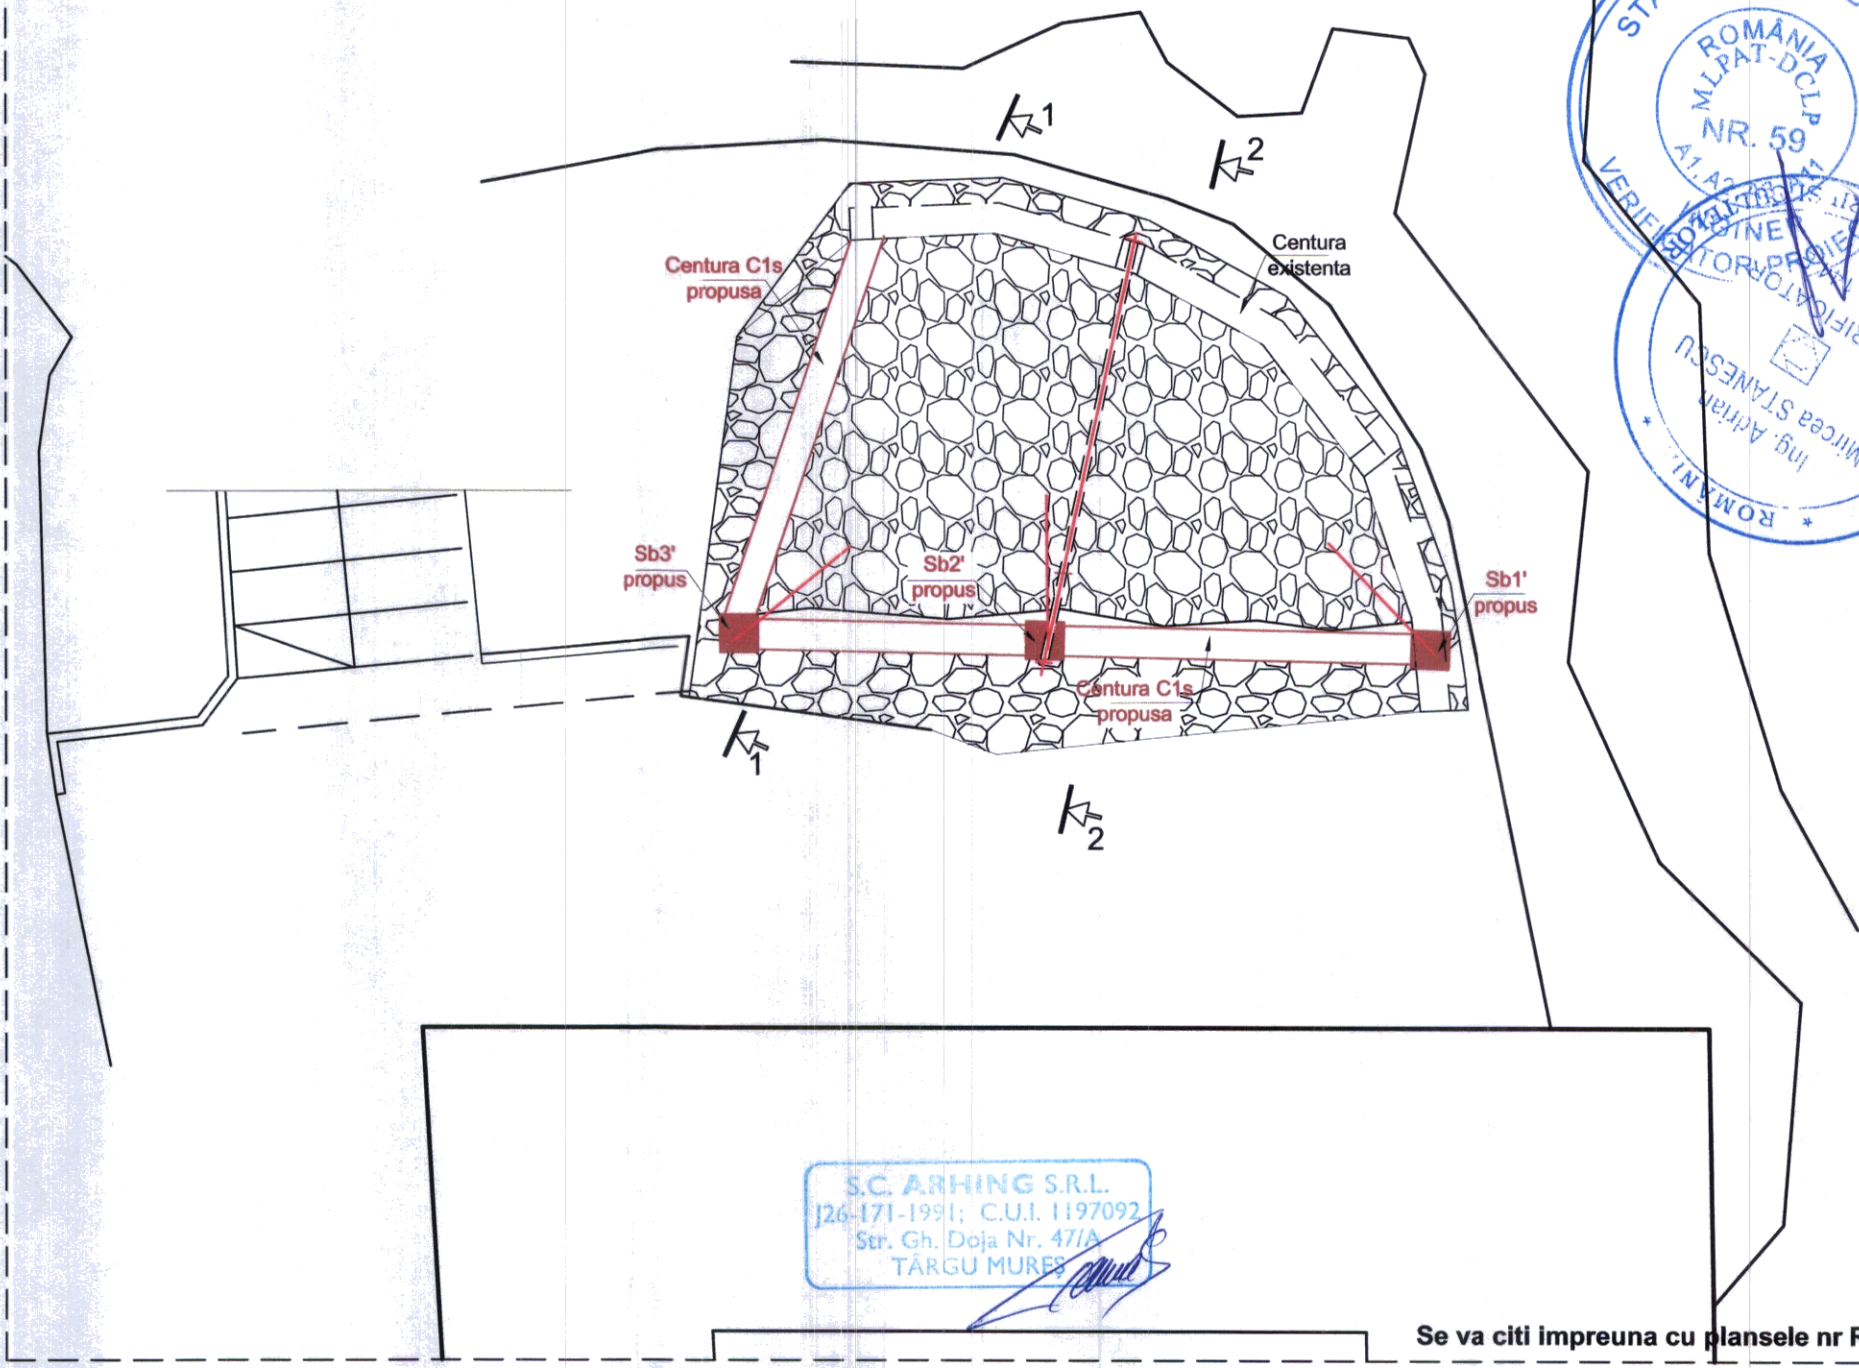

S.C. ARHING S.R.L.
[26-171-1991; C.U.I. 1197092
Str. Gh. Doja Nr. 47/A
TARGU MURES

Se va citi impreuna cu plansele nr Rs16 si Rs17

VERIFICATOR TEHNIC	NUME	SEMNATURA	CERINTA	REFERAT / EXPERTIZA NR. / DATA	
	S.C. "ARHING" PROIECTARE-CERCETARE-EXPERTIZARE IN CONSTRUCTII, INSTALATII Tg.Mures str. Gh.Doja nr.47/A			BENEFICIAR: UAT JUDETUL ARGES Plata Vasile Milea nr.1, oras Pitesti, jud.Arges	PR.NR. XXXI-1120/ 2021
	SEF PROIECT	dr.arh. SZEKERES I.	SCARA	CONSERVARE SI REABILITARE CETATII POENARI ARGES com.AREFU, jud. ARGES	FAZA: DTAC/PT-DE
	SEF PROIECT STRUCTURA	dr.ing. SZEKERES G.	1:50		
	PROIECTAT	ing. SZEKERES G.	DATA	POZITIONARE SAMBURI SI CENTURI NOU PROPUSI TURN 1	PL.NR:
	REDACTAT	ing. PAL J.	2022	COTELE -3.35 SI +0.56	Rs14