




PLAN POZITIONARE STRUCTURA METALICA SCARA SUBSOL

SC.1:50

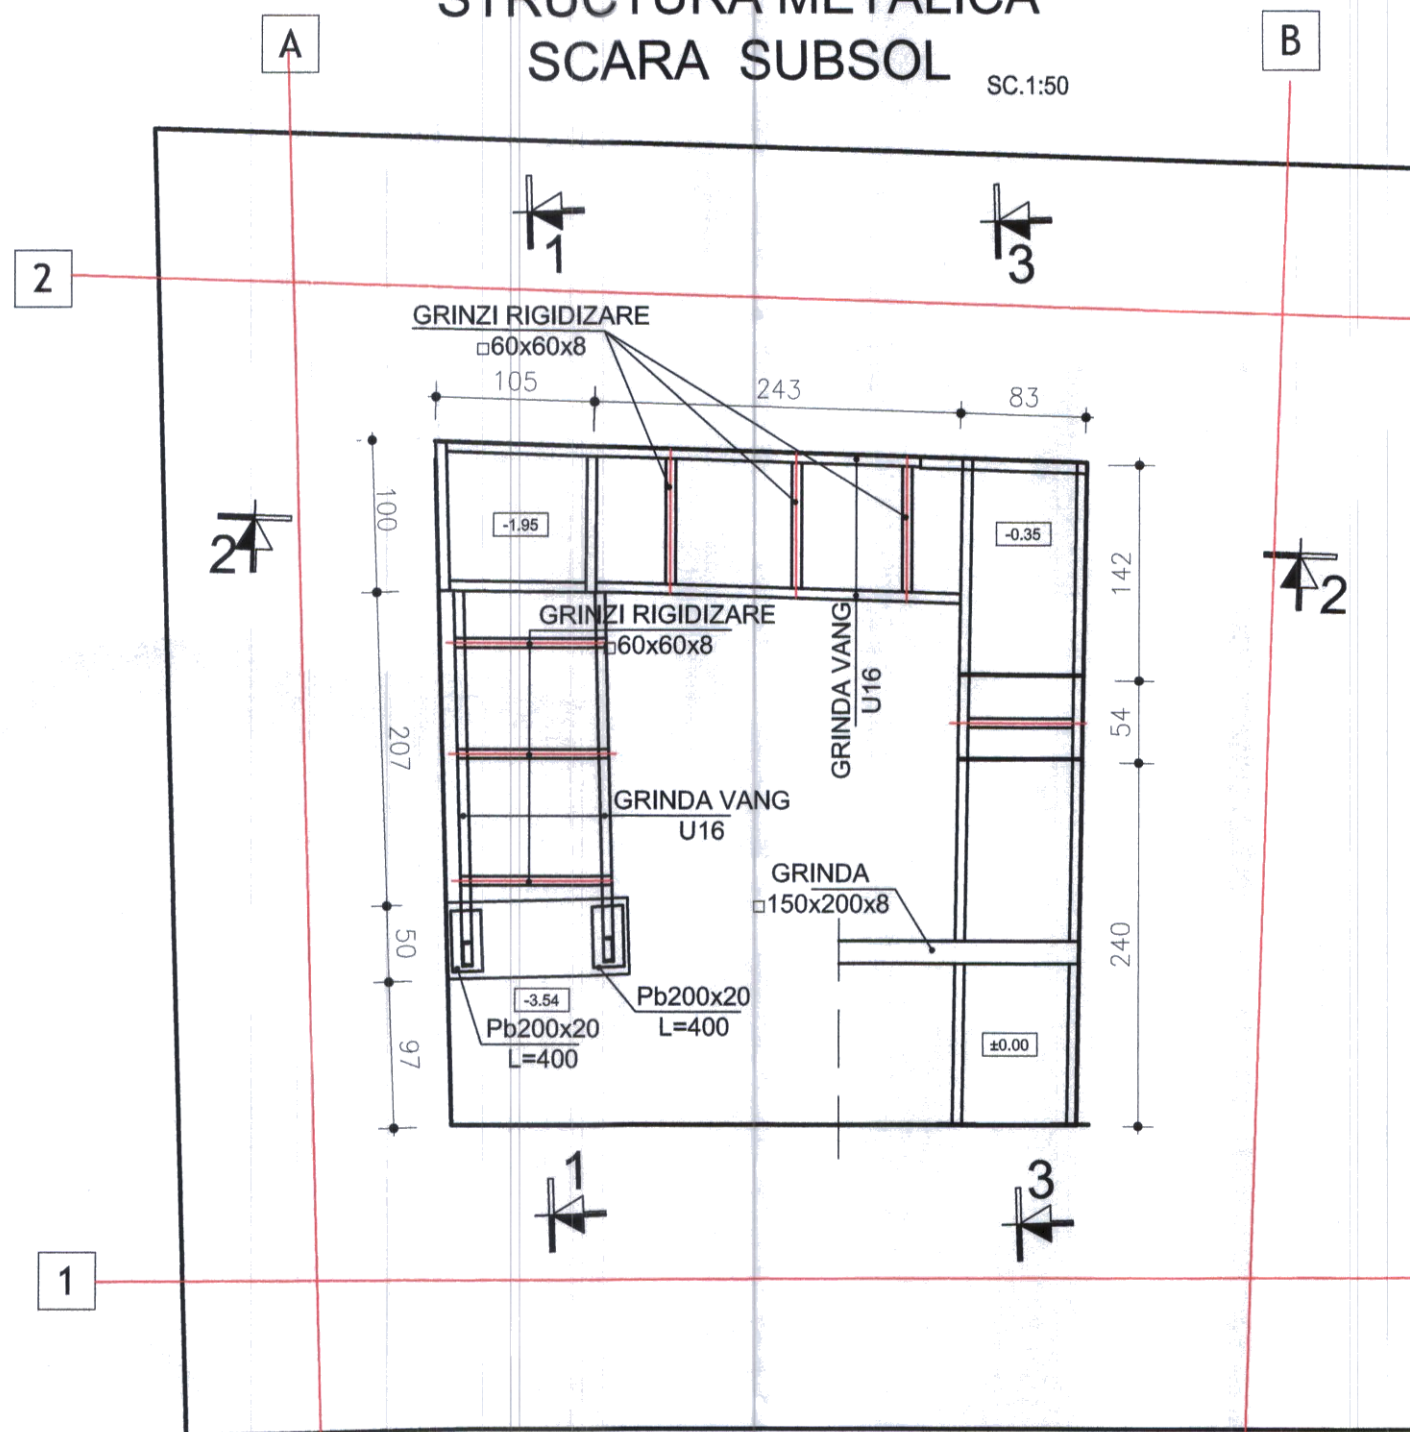

PLAN POZITIONARE STRUCTURA METALICA SCARA PARTER

SC.1:50

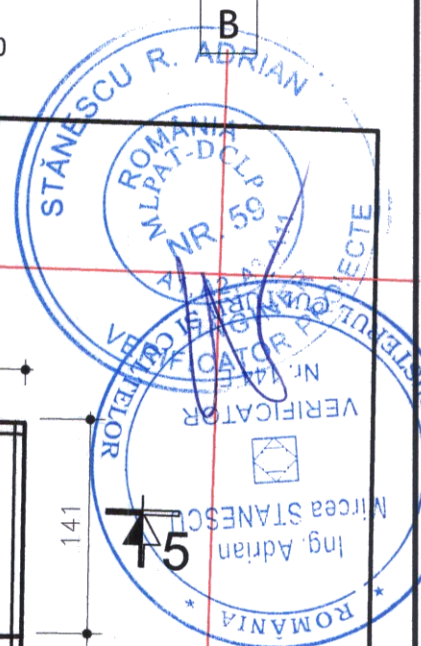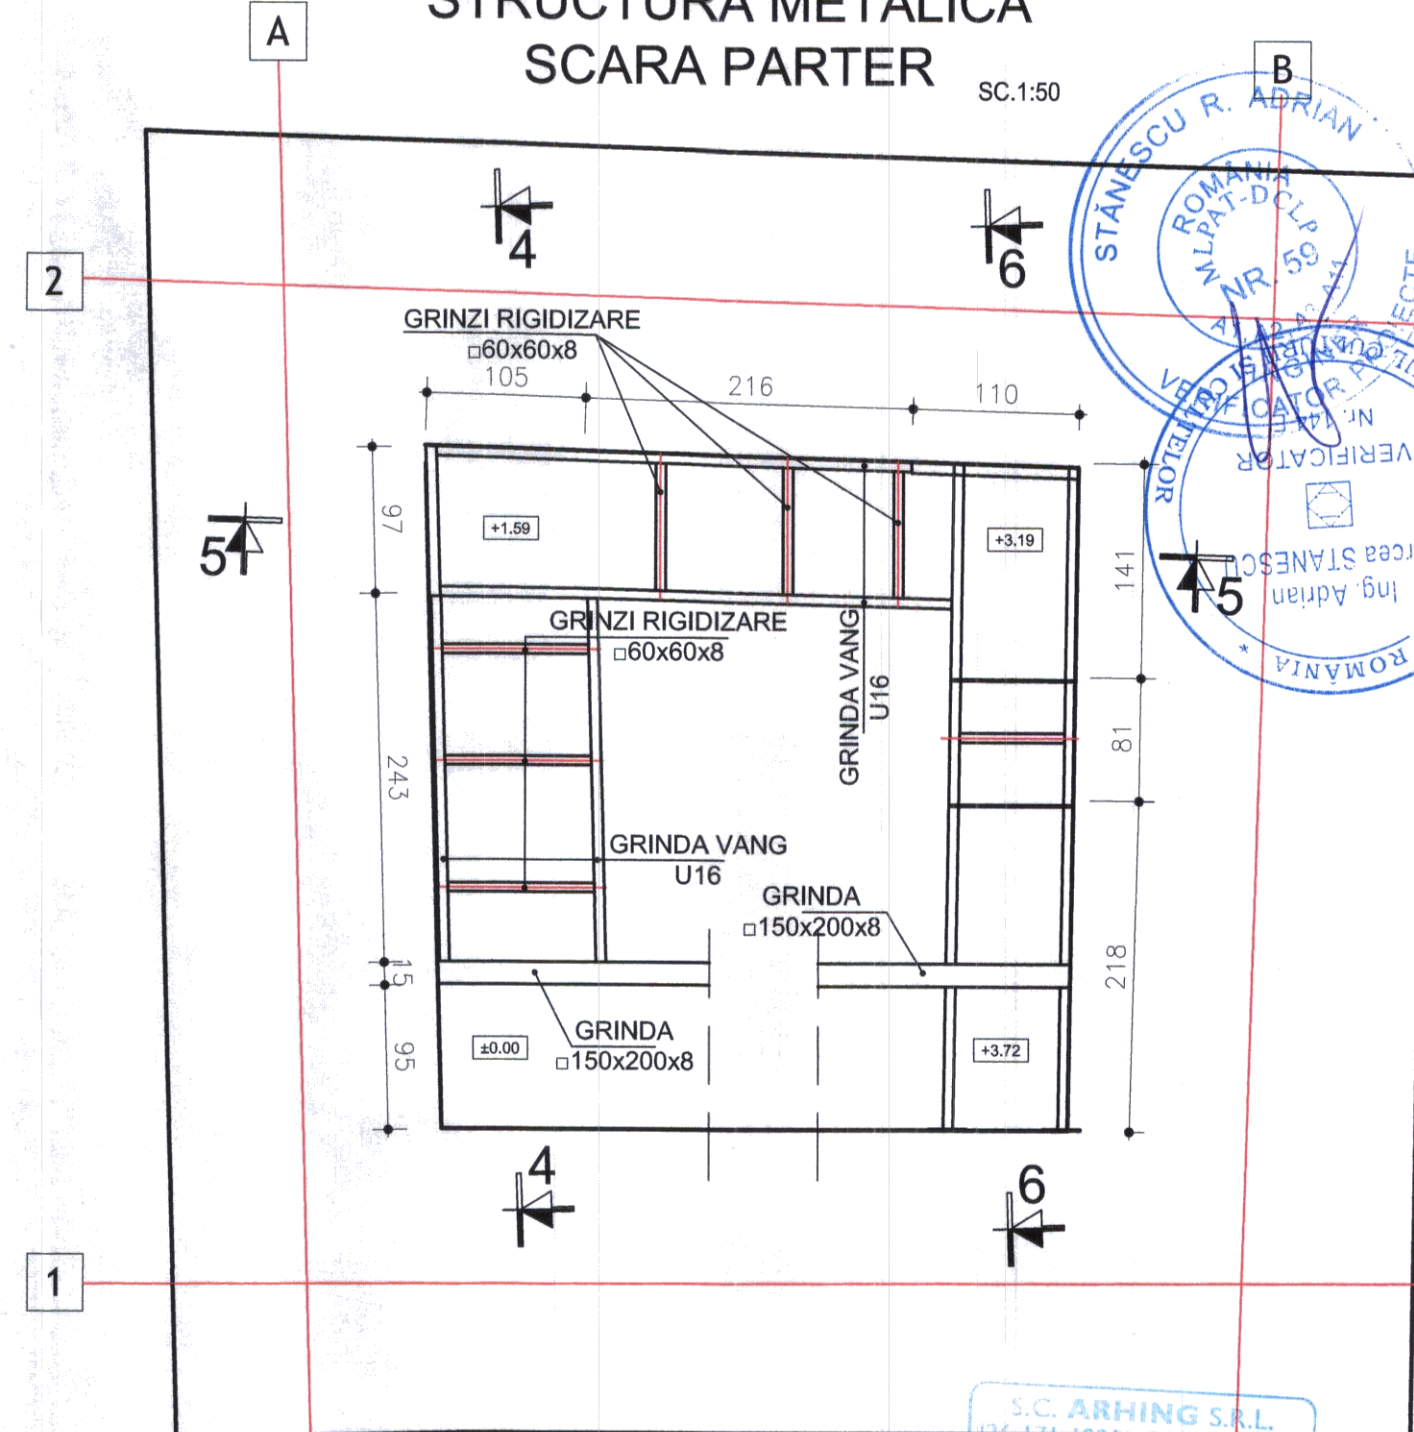

NOTA: SE VA CITI IMPREUNA CU PLANSĂ NR. Rs11

VERIFICATOR TEHNIC	NUME	SEMNTURA	CERINTA	REFERAT / EXPERTIZA NR. / DATA	
 S.C. "ARHING" PROIECTARE-CERCETARE-EXPERTIZARE IN CONSTRUCTII, INSTALATII Tg.Mures str. Gh.Doja nr.47/A				BENEFICIAR: UAT JUDETUL ARGES Piata Vasile Milea nr.1, oras Pitesti, jud.Arges	PR.NR. XXXI-1120/ 2021
	SEF PROIECT	dr.arh. SZEKERES I.		SCARA	FAZA:
	SEF PROIECT STRUCTURA	dr.ing. SZEKERES G.		1:50	DTAC/PT-DE
	PROIECTAT	ing. PAL J.		DATA	PL.NR:
	REDACTAT	ing. PAL J.		2021	Rs10
					PLAN POZITIONARE STRUCTURA SCARA METALICA TURN 5