

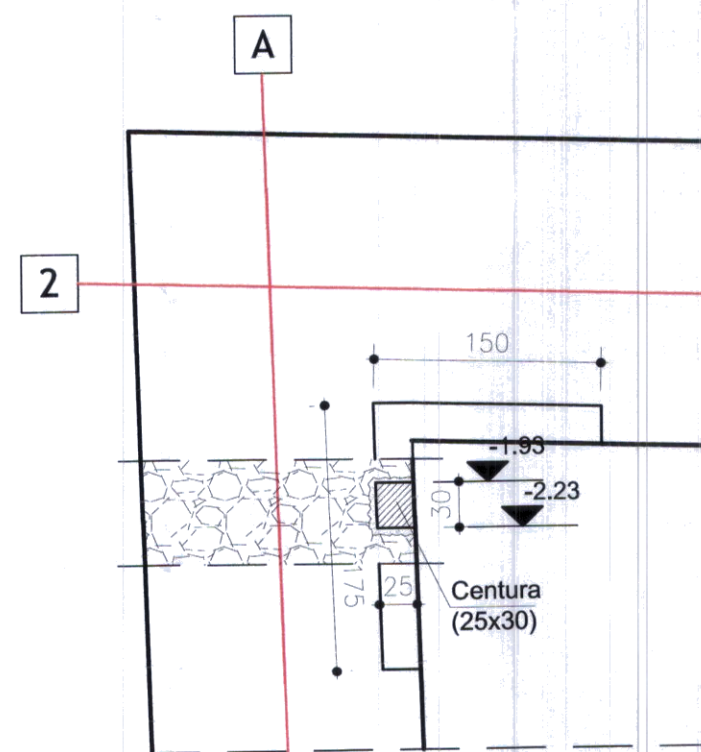
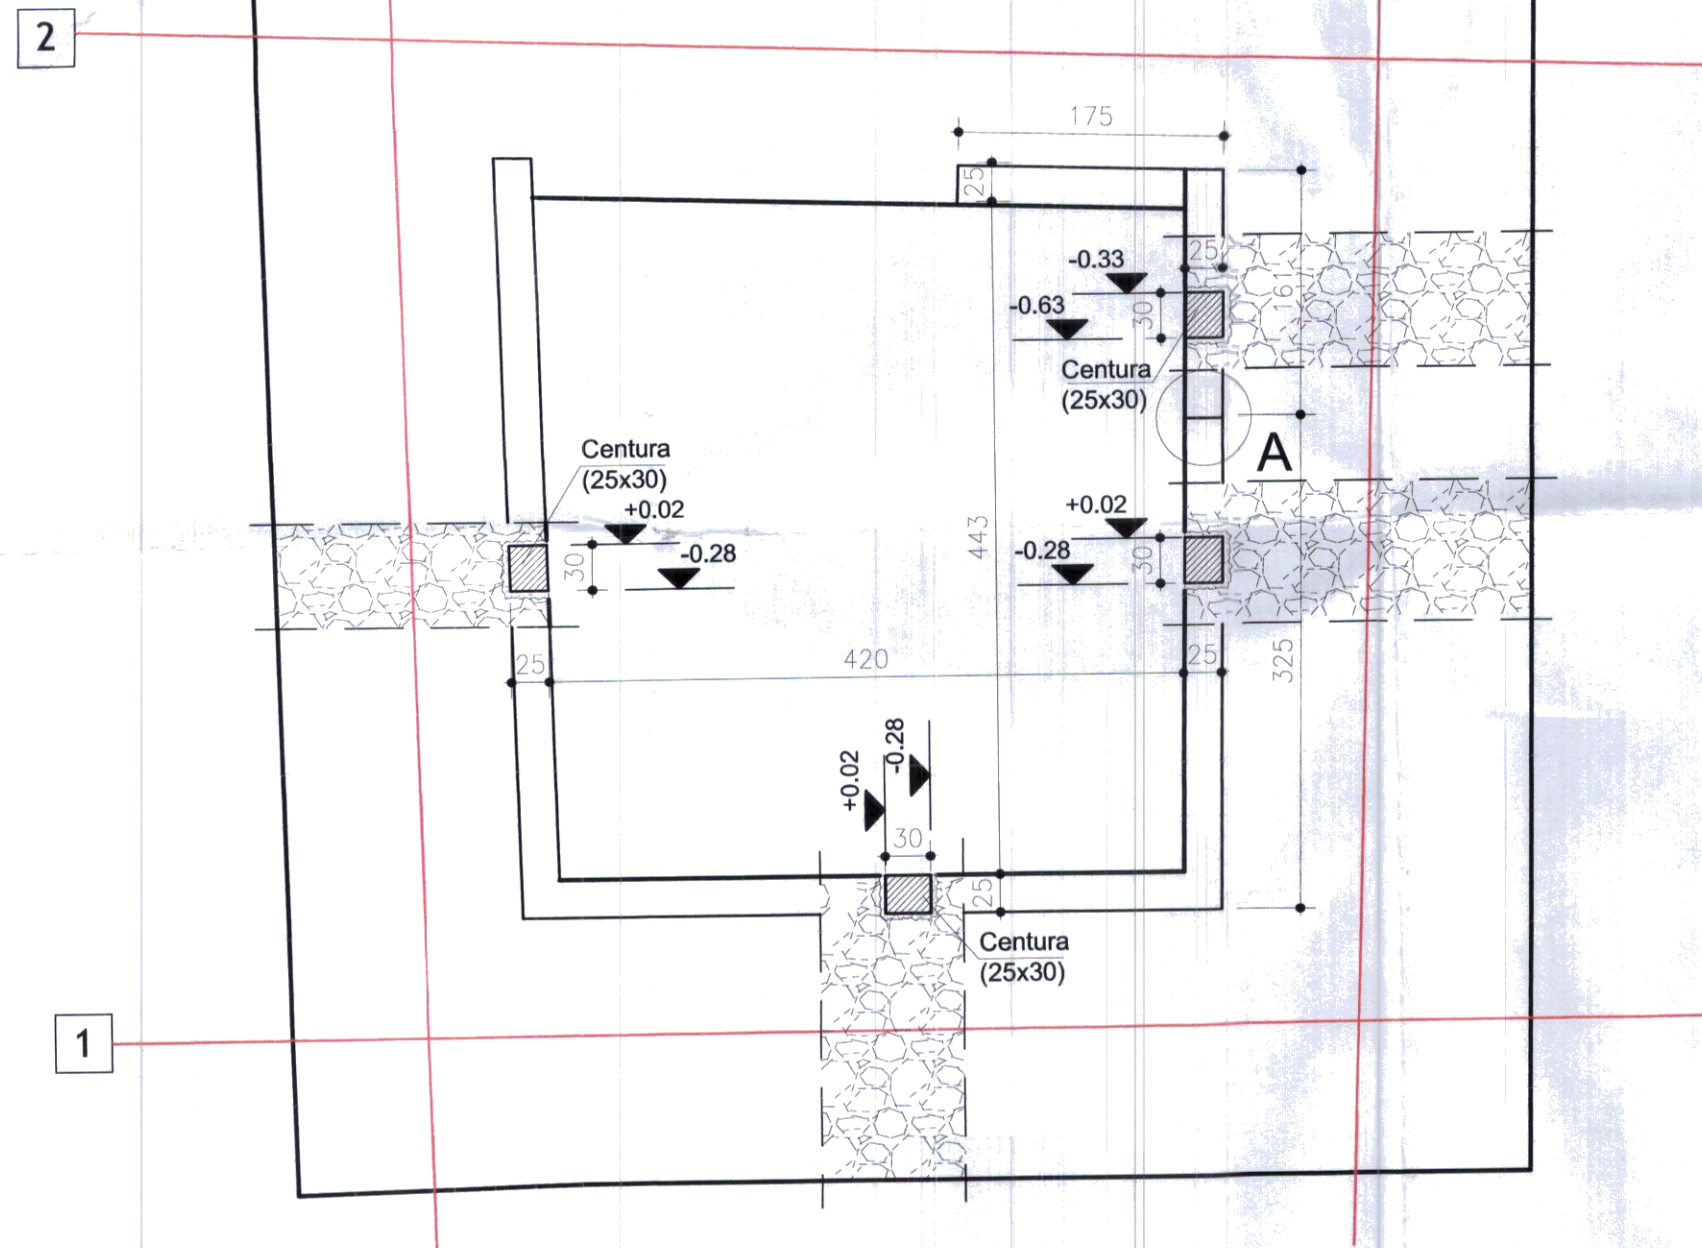
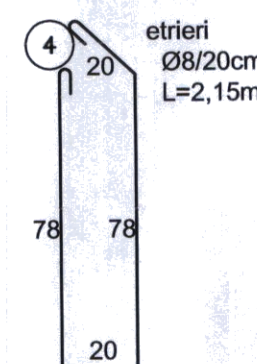
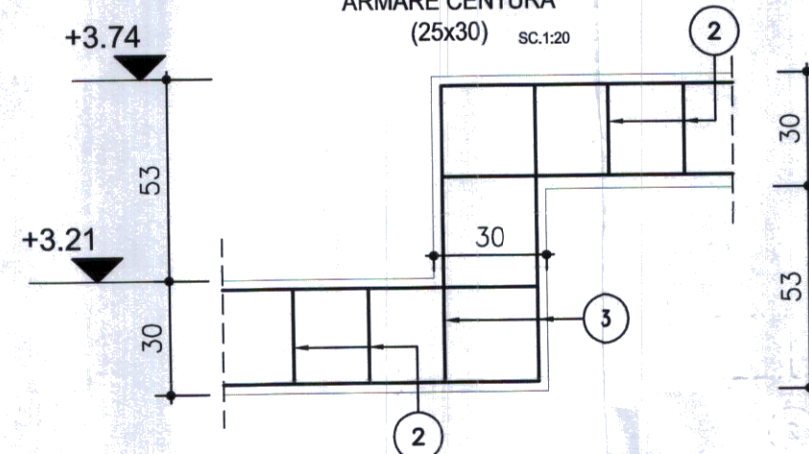
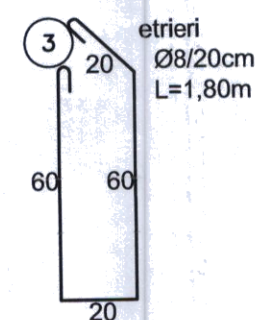




PLAN COFRAJ CENTURA PESTE SUBSOL SC.1:50

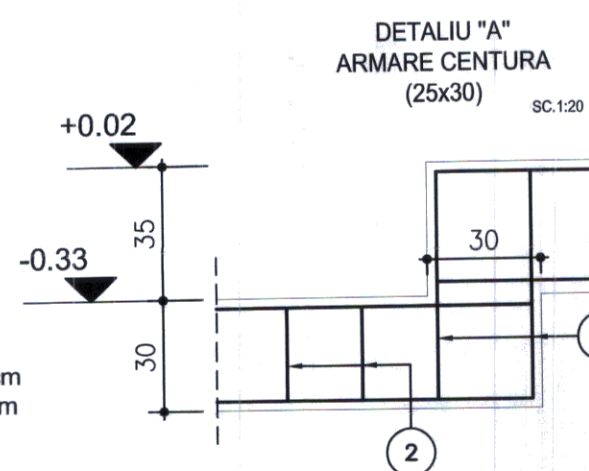

DETALIU
ARMARE CENTURA
(25x30) SC.1:20

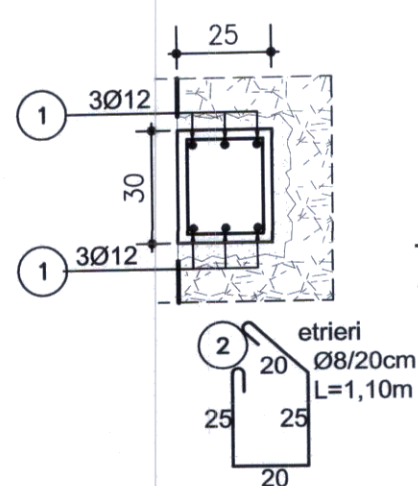

PLAN COFRAJ CENTURA PESTE PARTER SC.1:50

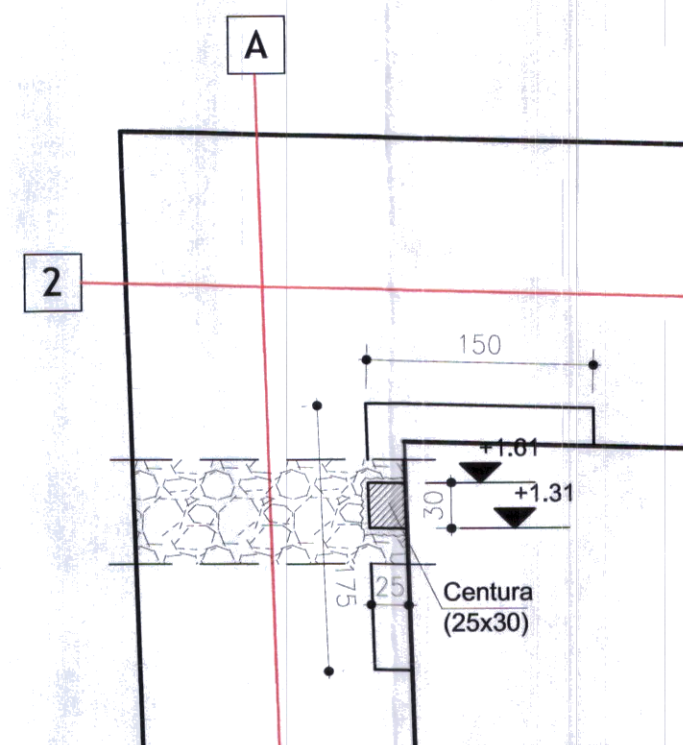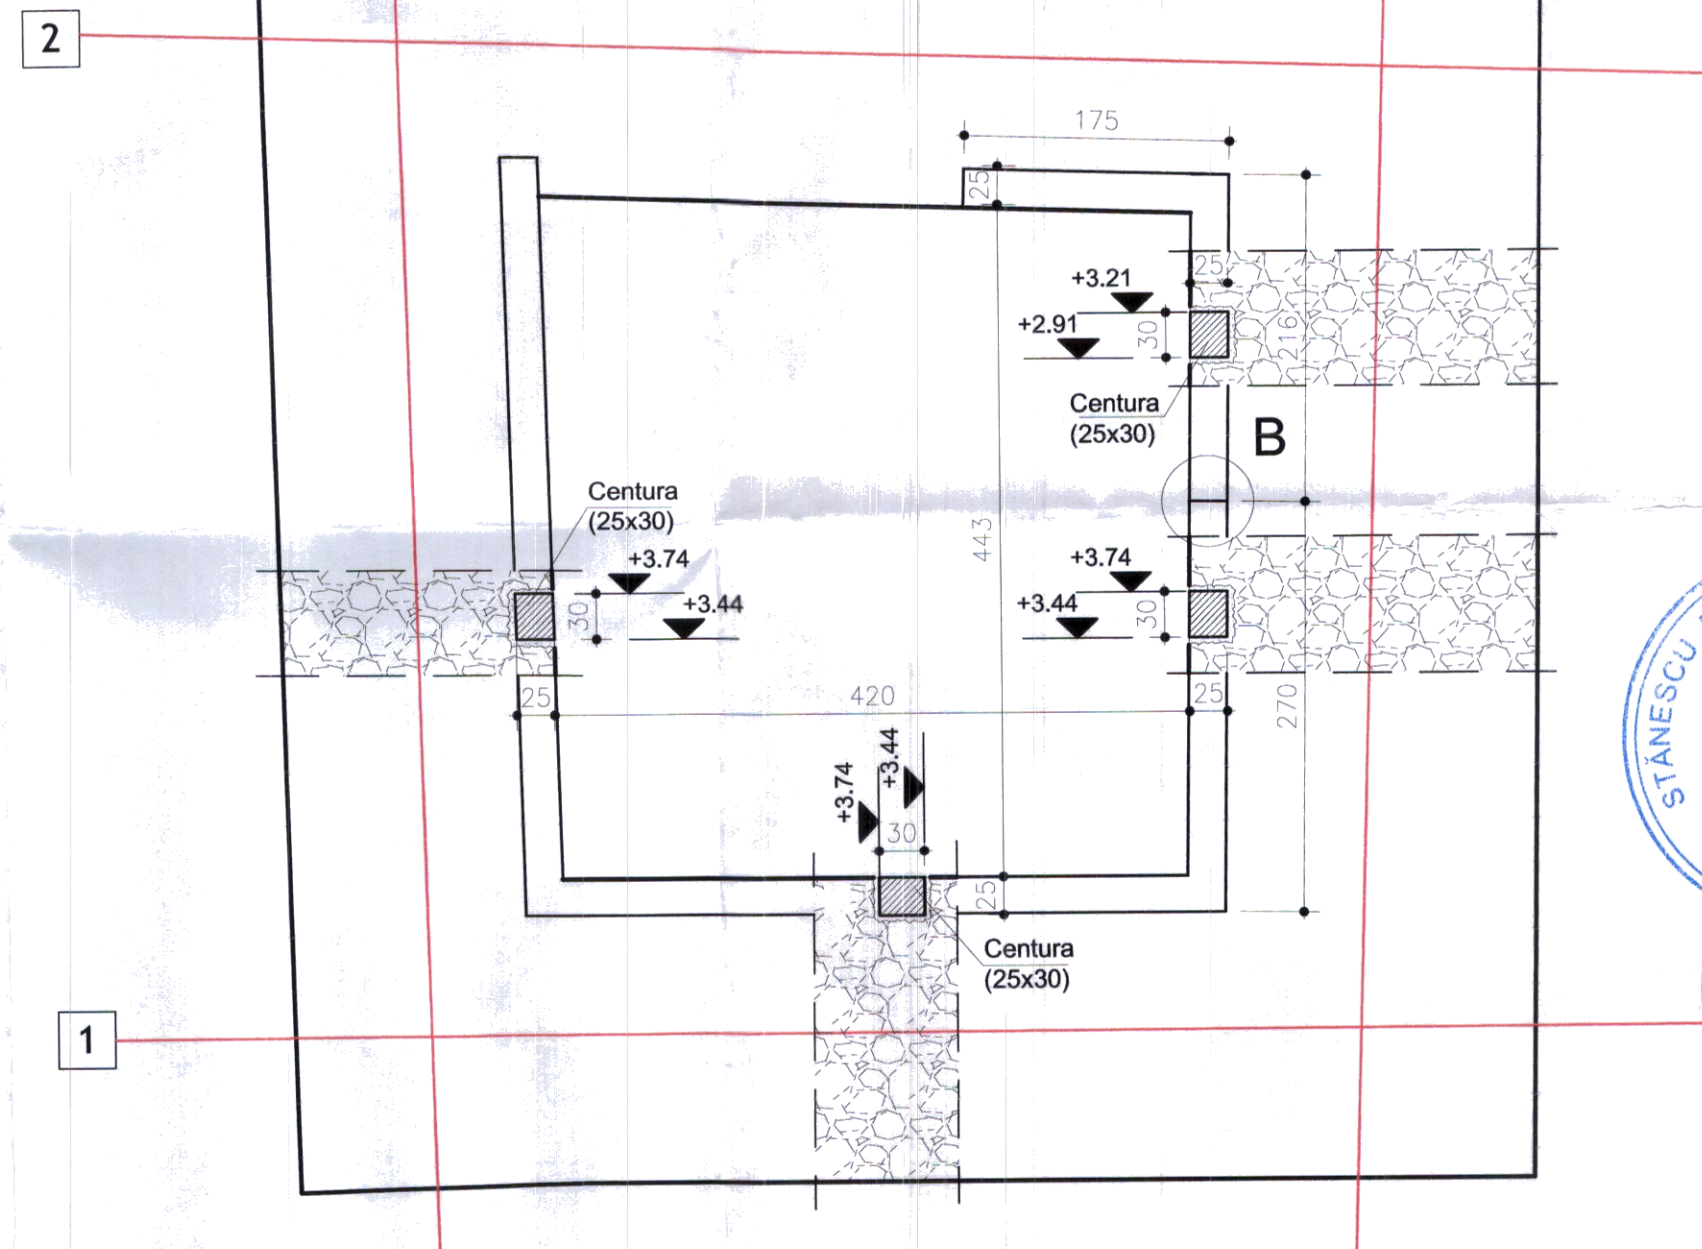

EXTRAS DE ARMATURA

M	Ø	Lung (m)	Nr. buc.	B500C	
				Ø8	Ø12
1	12	26.00	12		312.00
2	8	1.10	200	220.00	
3	8	1.80	2	3.60	
4	8	2.15	2	4.30	
Total lungimi				m	227.90 312.00
Greutate pe Ø/ml				kg	0.395 0.888
Greutate pe Ø				kg	90.02 277.06
Greutate totala				kg	91 278

Otel beton: B500C

Beton: C 16/20

S.C. ARHING S.R.L.
J26-171-1991; C.U.I. 1197092
Str. Gh. Doja Nr. 47/A
TÂRGU MUREȘ

VERIFICATOR TEHNIC	NUME	SEMNATURA	CERINTA	REFERAT / EXPERTIZA NR. / DATA	
S.C. "ARHING" PROIECTARE-CERCETARE-EXPERTIZARE IN CONSTRUCTII, INSTALATII Tg.Mures str. Gh.Doja nr.47/A				BENEFICIAR: UAT JUDETUL ARGES Piata Vasile Milea nr.1, oras Pitesti, jud.Arges	PR.NR. XXXI-1120/ 2021
SEF PROIECT	dr.arh. SZEKERES I.		SCARA	CONSERVAREA SI CONSOLIDAREA CETATII POENARI ARGES com.AREFU, jud. ARGES	FAZA: DTAC/PT-DE
SEF PROIECT STRUCTURA	dr.ing. SZEKERES G.		1:50; 1:20		
PROIECTAT	ing. PAL J.		DATA	PLAN COFRAJ SI DETALII ARMARE CENTURI TURN 5	PL.NR: Rs9
REDACTAT	ing. PAL J.		2021		