


D.2.11

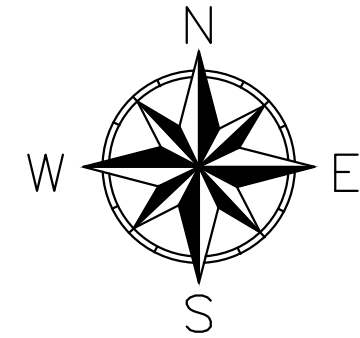


R=120.00 m
L=34.68 m
Ti=Km 79+573.941
Te=Km 79+608.622
U=16°33'33"
CURBA
Ti
Te

R=400.00 m
L=6.46 m
Ti=Km 79+495.094
Te=Km 79+501.554
U=0°55'31"
CURBA
Ti
Te

Se racordeaza cu plansa D.2.10

Podet tubular lateral d=600 mm
L=7,50 ml

Se racordeaza cu plansa D.2.12

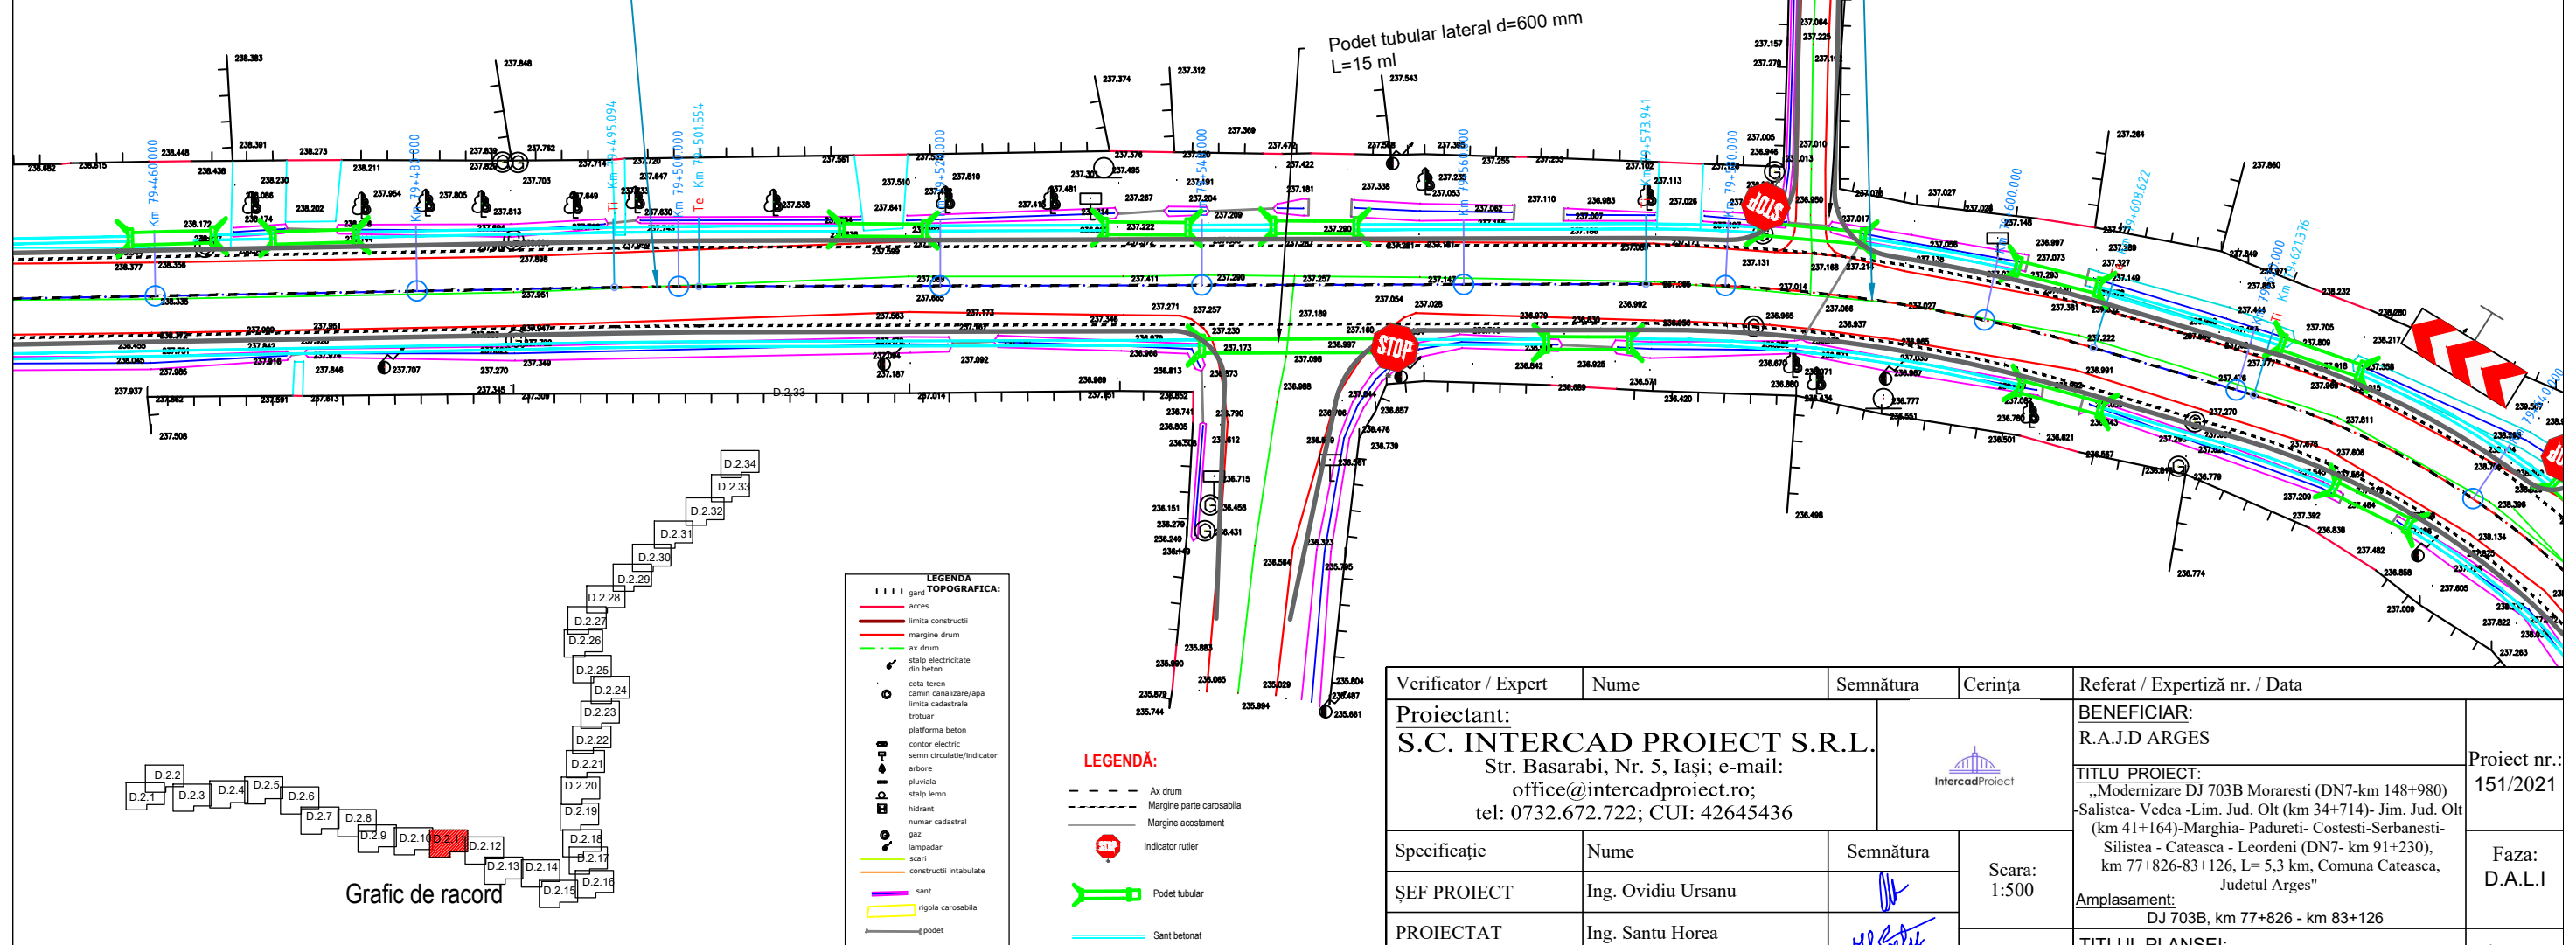

Verificator / Expert	Nume	Semnătura	Cerința	Referat / Expertiză nr. / Data	
Proiectant:	S.C. INTERCAD PROIECT S.R.L. Str. Basarabi, Nr. 5, Iași; e-mail: office@intercadproiect.ro; tel: 0732.672.722; CUI: 42645436			BENEFICIAR: R.A.J.D ARGES	Proiect nr.: 151/2021
Specificație	Nume	Semnătura	Scara: 1:500	TITLU PROIECT: „Modernizare DJ 703B Moraresti (DN7-km 148+980) -Salistea- Vedea -Lim. Jud. Olt (km 34+714)- Jim. Jud. Olt (km 41+164)-Marghia- Padureti- Costesti-Serbanesti- Silistea - Cateasca - Leordeni (DN7- km 91+230), km 77+826-83+126, L= 5,3 km, Comuna Cateasca, Judetul Arges"	Faza: D.A.L.I
ȘEF PROIECT	Ing. Ovidiu Ursanu			Amplasament: DJ 703B, km 77+826 - km 83+126	
PROIECTAT	Ing. Santu Horea		12/2021	TITLUL PLANȘEI: Plan de situatie DJ 703B	Plansa.nr.: D.2.11
DESENAT	Ing. Santu Horea				