
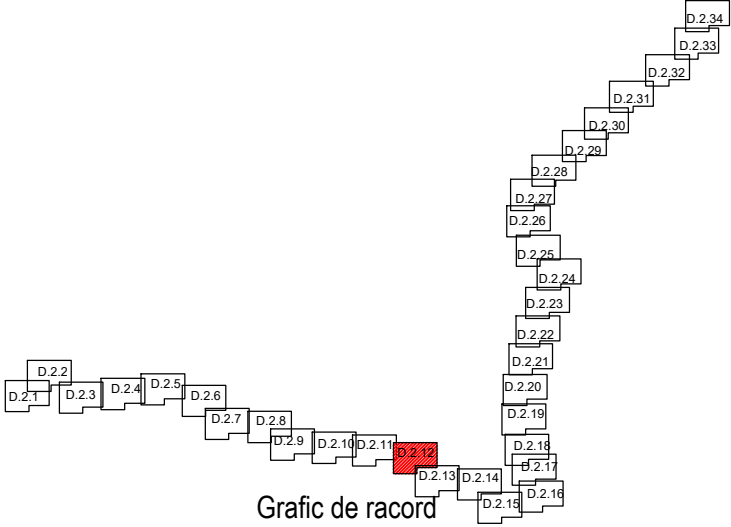


D.2.12

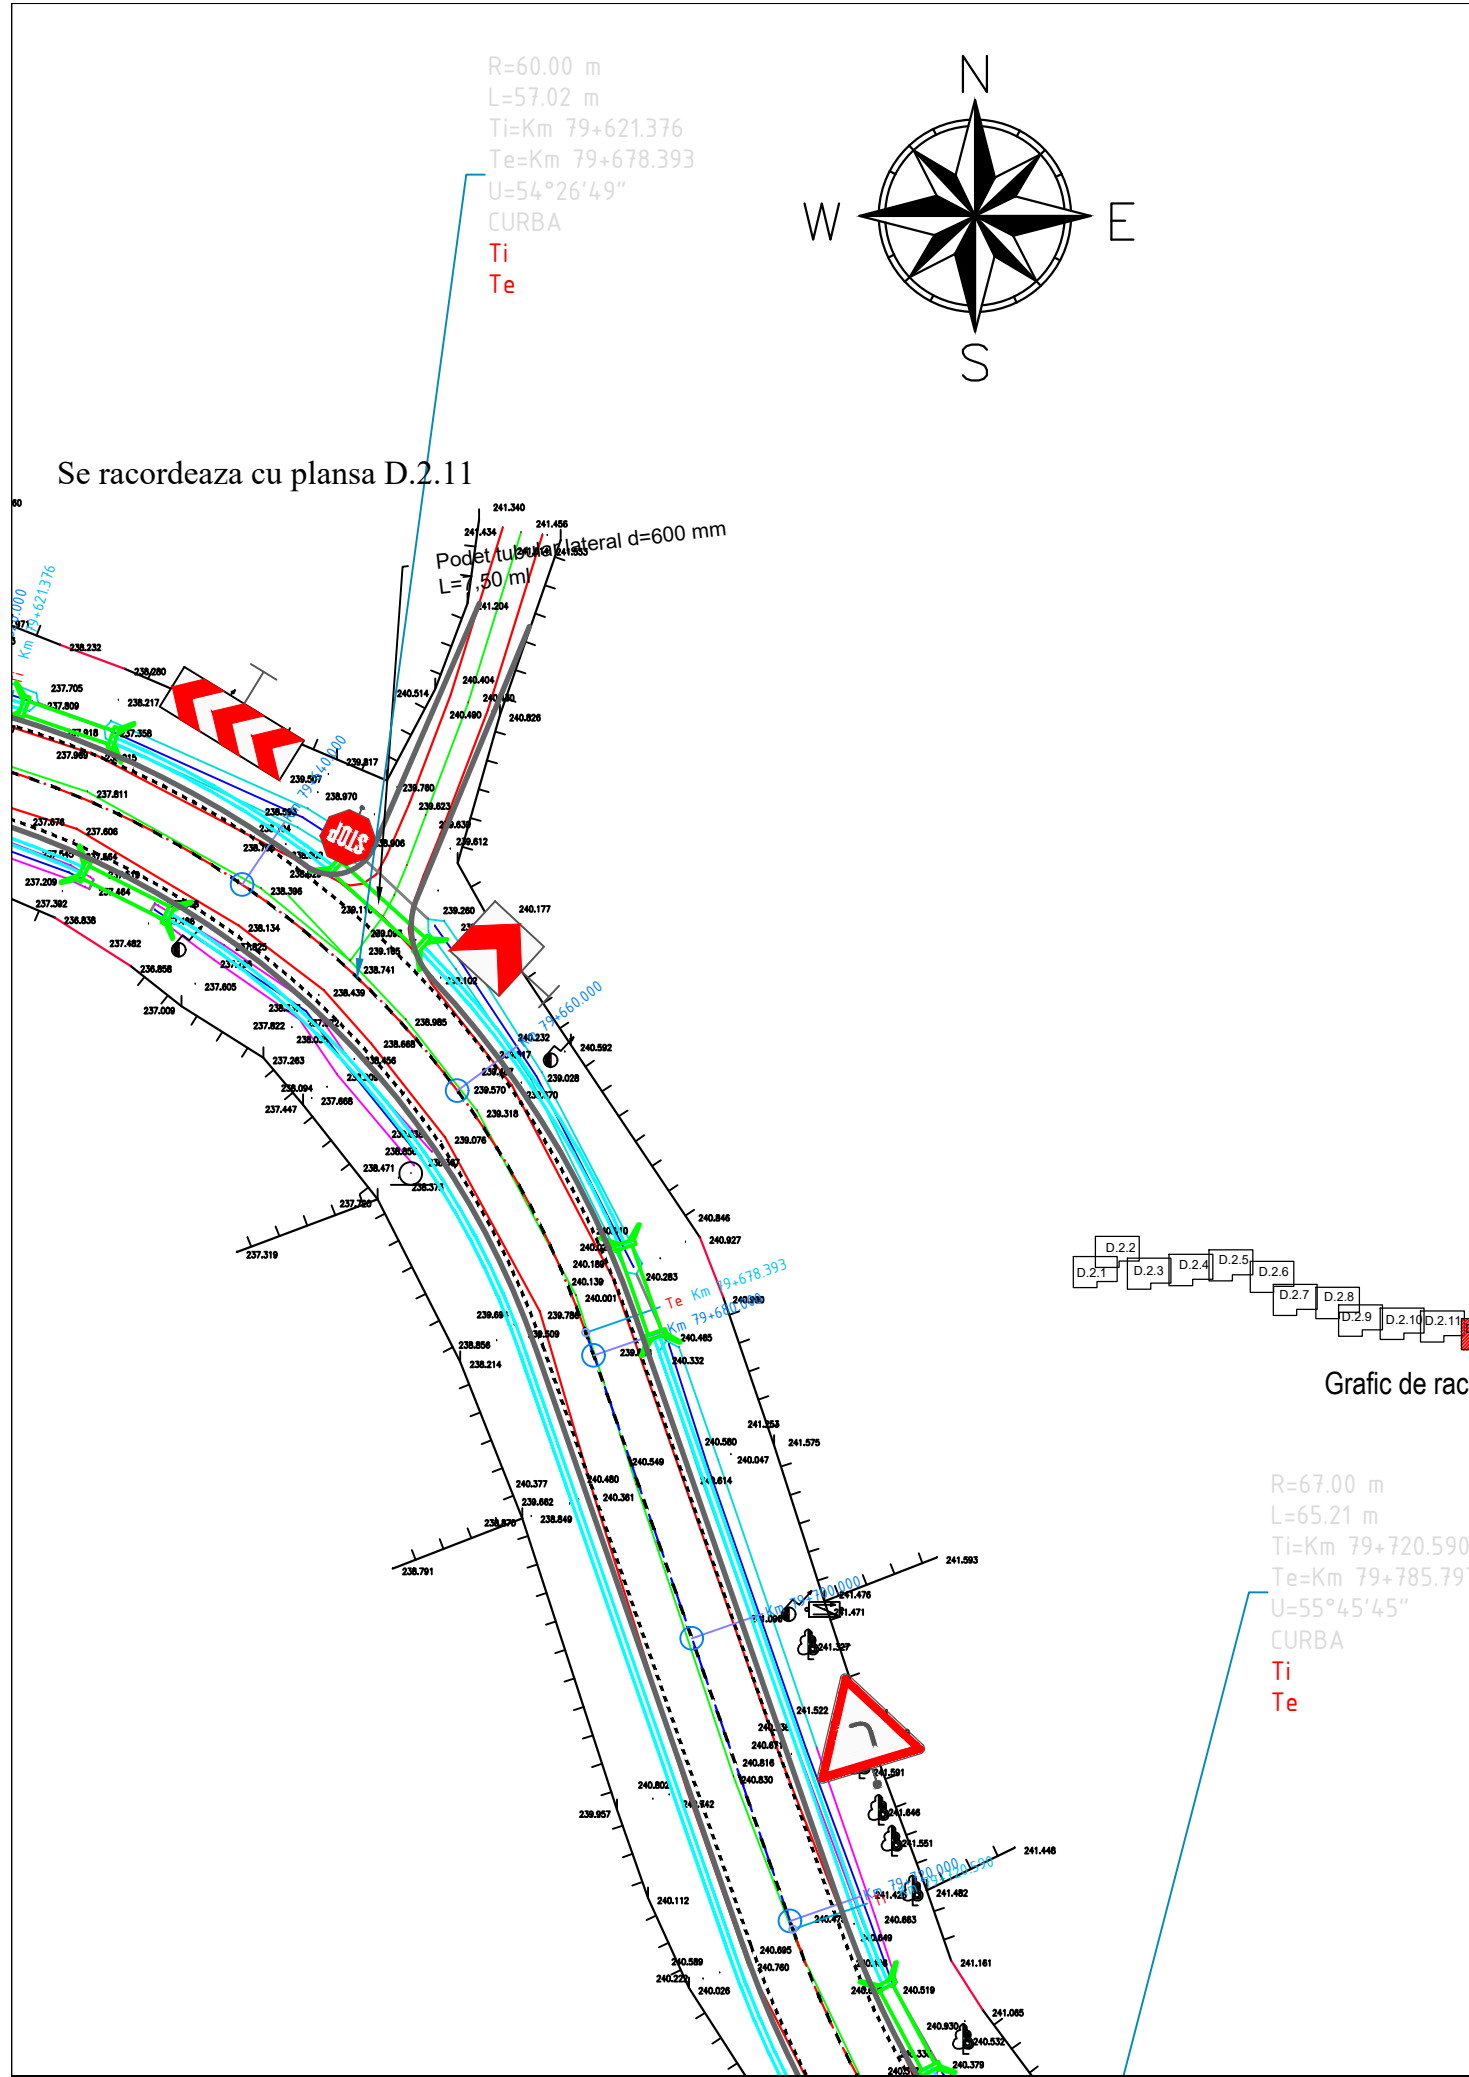

R=67.00 m
L=65.21 m
Ti=Km 79+720.590
Te=Km 79+785.797
U=55°45'45"
CURBA
Ti
Te

LEGENDA TOPOGRAFICA:

- garaj
- acies
- limita constructii
- margine drum
- ax drum
- stalp electricitate din beton
- cota teren
- canin canalizare/apa
- limita cadastrala
- trotuar
- platforma beton
- contor electric
- semn circulatie/indicator
- arbore
- pluviala
- stalp lemn
- hidrant
- numar cadastral
- gaz
- lampadar
- scari
- constructii intabulate
- sant
- rigola carosabila
- podet

LEGENDA:

- Ax drum
- Margine parte carosabila
- Margine acostament
- Indicator rutier
- Podet tubular
- Sant betonat

Verificator / Expert	Nume	Semnatura	Cerinta	Referat / Expertiza nr. / Data	
Proiectant: S.C. INTERCAD PROIECT S.R.L. Str. Basarabi, Nr. 5, Iasi; e-mail: office@intercadproiect.ro; tel: 0732.672.722; CUI: 42645436			Scara: 1:500	BENEFICIAR: R.A.J.D ARGES	Proiect nr.: 151/2021
Specificatie	Nume			TITLU PROIECT: „Modernizare DJ 703B Moraresti (DN7-km 148+980) -Salistea- Vedea -Lim. Jud. Olt (km 34+714)- Jim. Jud. Olt (km 41+164)-Marghia- Padureti- Costesti-Serbanesti- Silistea - Cateasca - Leordeni (DN7- km 91+230), km 77+826-83+126, L= 5,3 km, Comuna Cateasca, Judetul Arges”	
SEF PROIECT	Ing. Ovidiu Ursanu		12/2021	Amplasament: DJ 703B, km 77+826 - km 83+126	Faza: D.A.L.I
PROIECTAT	Ing. Santu Horea			TITLUL PLANSEI: Plan de situatie DJ 703B	Plansa.nr.: D.2.12
DESENAT	Ing. Santu Horea				