



SECTIUNE sc.1:50

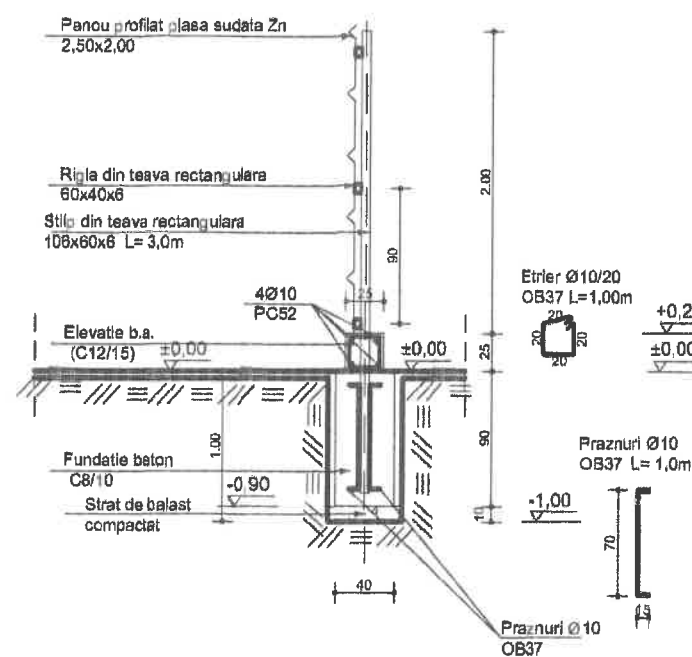

VEDERE sc.1:50

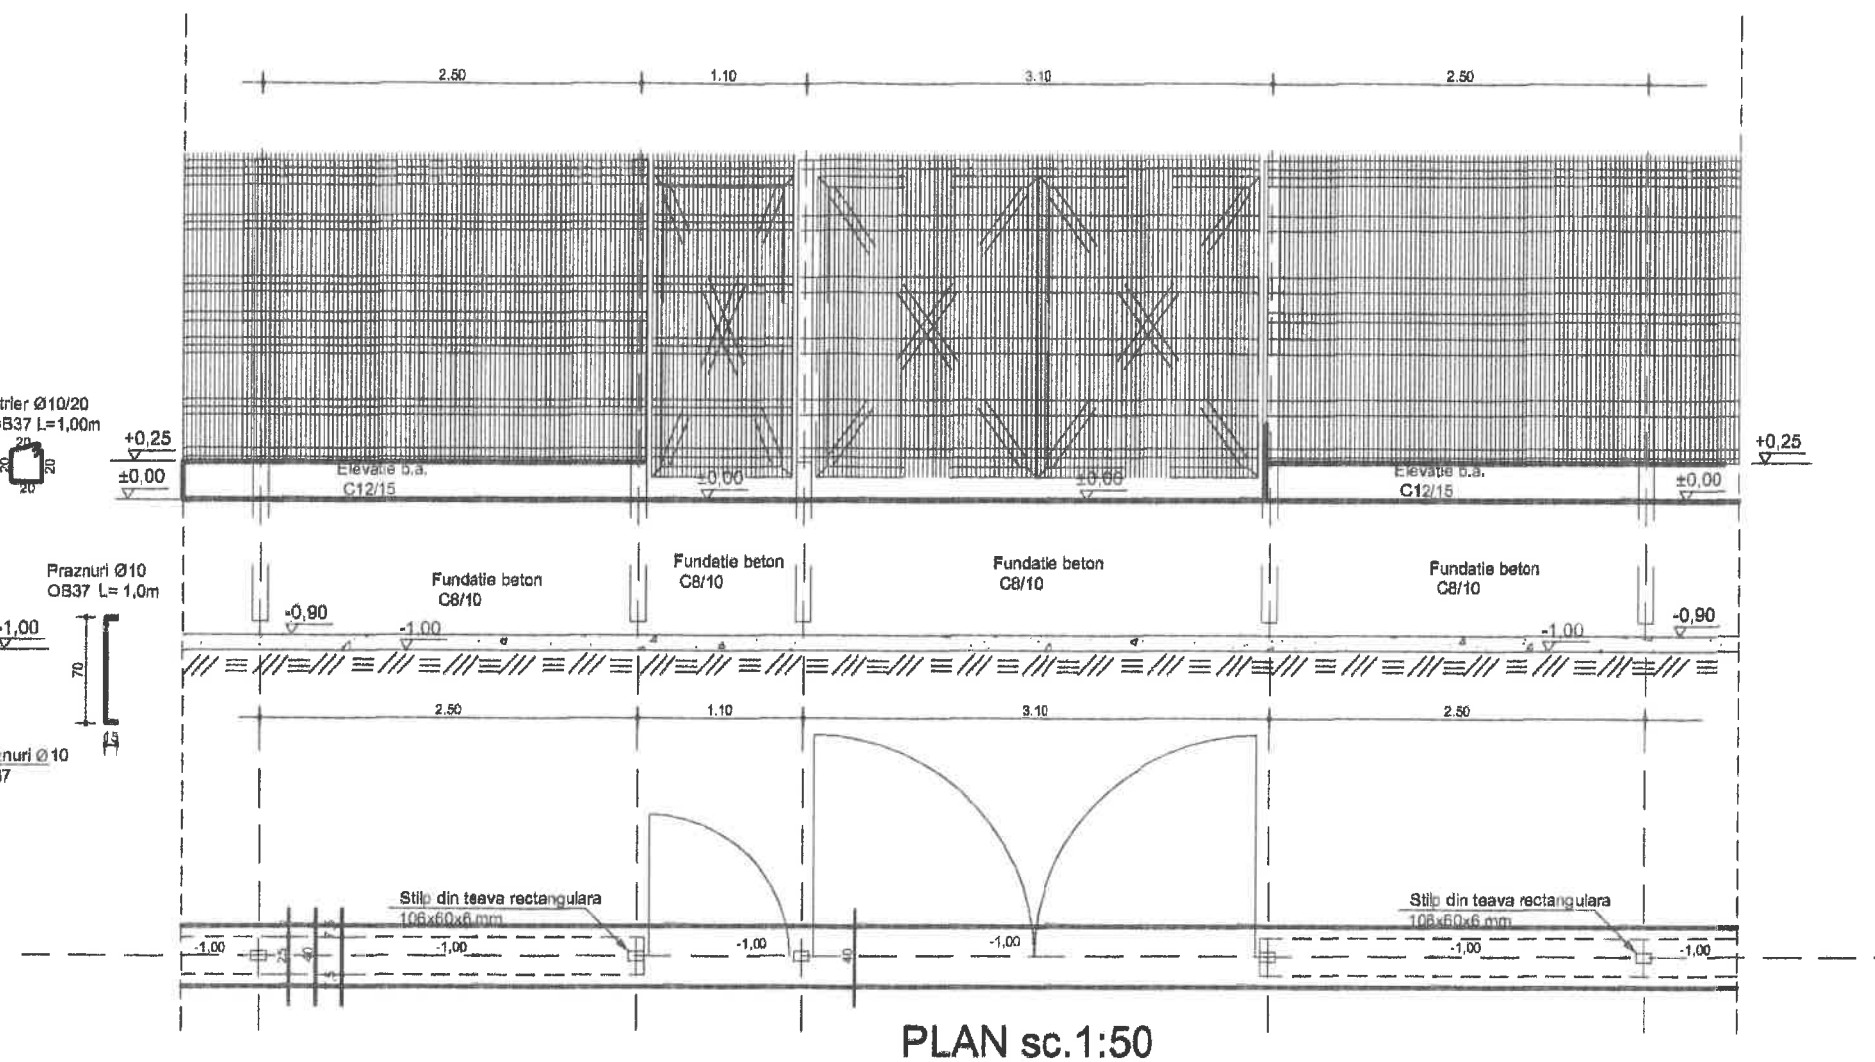

PLAN sc.1:50

MATERIALE

Beton : C 8/10
C 12/15

Otel : PC52 ; OB37

| | | | | | |
|--|---------------------|----------|---|--|-----------------------|
| S.C. LICA & CO S.R.L. Pitesti, str. E. Grigorescu, bloc P3a, scara A, ap. 15, jud. Arges Nr reg. comertului: J03/2891/1992 Telefon: 0745172607 mail: vasile_talian@yahoo.com | | | Beneficiar: Spitalul Judetean de Urgenta Pitesti, judet Arges | | Proiect: 0210/2019 |
| SPECIALITATE : REZISTENTA | | | Denumire Proiect: Instalatie de rezerva apa la Spitalul nr. 2 Adresa: Municipiul Pitesti, str. Negru Voda, nr. 53, judet Arges | | Faza: PT |
| SPECIFICATIE | NUME | SEMNTURA | Scara 1:50 | Titlu plansa: | Plansa R 04 |
| PROIECTAT | ing. Talian Mihaela | | | | |
| VERIFICAT | ing. Talian Vasile | | | | |
| DESENAT | ing. Talian Vasile | | 11.2019 | Impregnuire perimetru rezervor detaliu 1 | |