
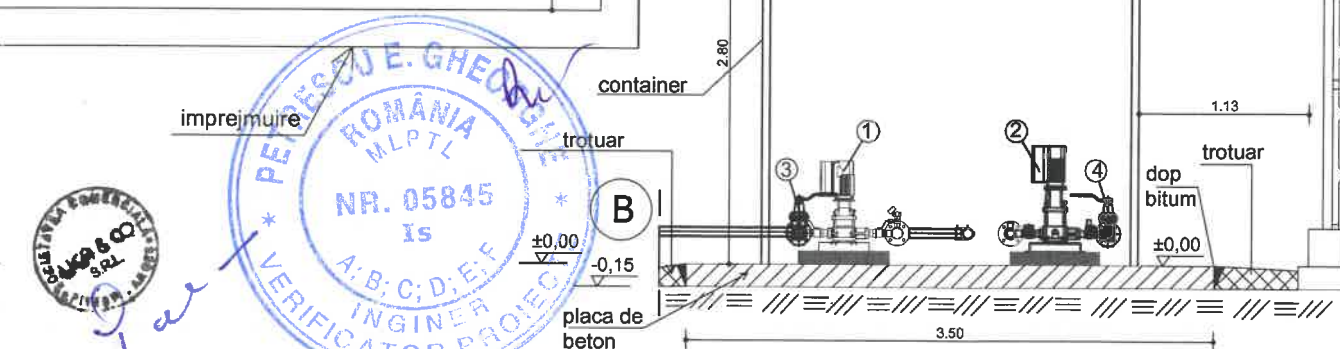


Tabel de fitinguri si piese speciale - Statie de pompare Spitalul Judetean 2				
Nr. crt.	Denumire	Dimensiuni (mm)	Bucati	Material
1	Grup de pompare distributie apa A+1R Q = 0.64 l/s, Hp = 20 m, complet electric	DN 80	1	Fonta ductila
2	Grup de pompare incendiu 1A+1R Q = 4.2 l/s, Hp = 30 m, complet electric	DN 80	1	Fonta ductila
3	Vane cu setar caudalitat cu flansa, DN 10	DN 50	3	Fonta ductila
4	Vane cu setar caudalitat cu flansa, DN 10	DN 80	2	Fonta ductila
5	sterilizator UV	DN50	1	Inox
6	Adaptor cu flansa Ol Zn	De 63	7	PEID/OL Zn
7	Adaptor cu flansa Ol Zn	De 80	3	PEID/OL Zn
8	flansa cu filet	DN 50	2	PEID
9	Curb 90°	De 63	18	PEID
10	Curb 90°	De 80	3	PEID
11	Curb egal 90°	De 63	2	PEID
12	Mufa electrofuziune	De 63	12	PEID
13	Mufa electrofuziune	De 80	1	PEID
14	Reducie	De 80	1	PEID
15	Conducta PEHD, PN 10, SDR 11, $\phi = 130.0 \text{ mm}$	De 63	-	PEID
16	flansa cu filet pt. rezervor	DN 50	3	OL
17	flansa cu filet pt. rezervor	DN 80	1	OL
18	suport pentru conducta	-	10	Otel
19	flansa de trecere prin pereti cu garnitura de etansare	De 63	5	OL/EPDM
20	flansa de trecere prin pereti cu garnitura de etansare	De 80	1	OL/EPDM
21	filtru mecanic	DN 50	1	
22	notatie de dezinfectie cu hipoclorit de sodiu NaOCl	DN 50	1	

**Sectione camera tehnica(SECT. A-A)**  
scara 1:50

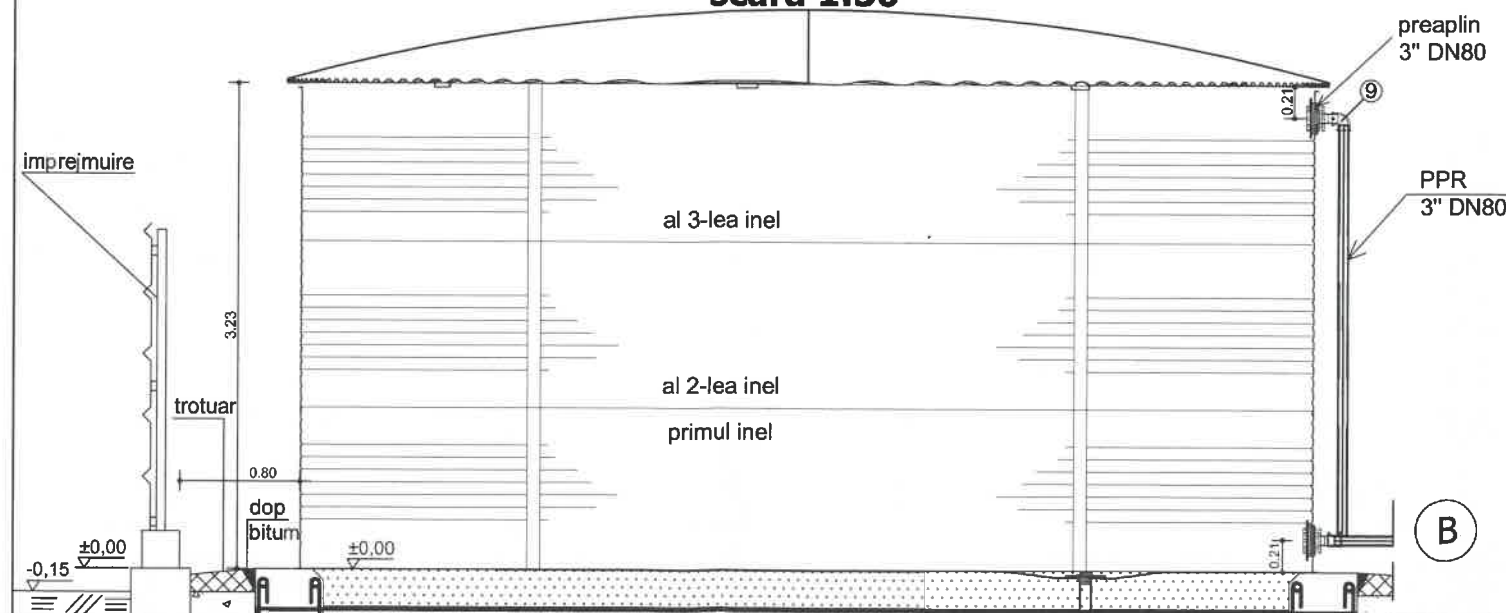

S.C. LICA & CO S.R.L. Pitesti, str. E. Grigorescu, bloc P3a, scara A, ap. 15, jud. Arges Nr. reg. comertului: J03/2891/1992 Telefon: 0745172607 mail: vasile_talian@yahoo.com			Beneficiar: <b>Spitalul Judetean de Urgenta Pitesti, judet Arges</b>		Proiect: 0210/2019
SPECIALITATE : INSTALATII			Denumire Proiect: Instalatie de rezerva apa la <b>Spital judetean nr. 2</b> Adresa: Municipiul Pitesti, str. Negru Voda, nr. 53, judet Arges		Faza: PT
SPECIFICATIE	NUME	SEMNATURA	Scara 1:50 Titlu plansa: VEDERE IN PLAN, SECTIUNI		Plansa IH 04
PROIECTAT	ing. Talian Vasile				
VERIFICAT	ing. Talian Mihaela				
DESENAT	ing. Talian Vasile				
			11.2019		