



SECTIUNE sc.1:50

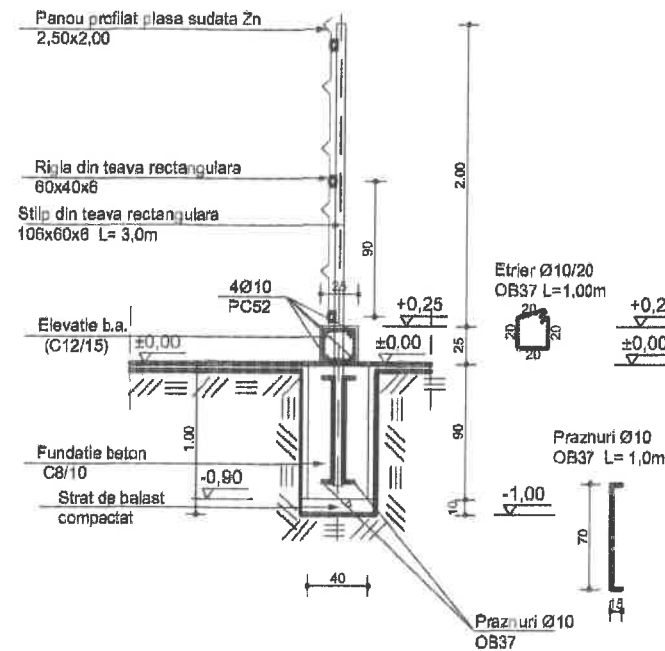

VEDERE sc. 1:50

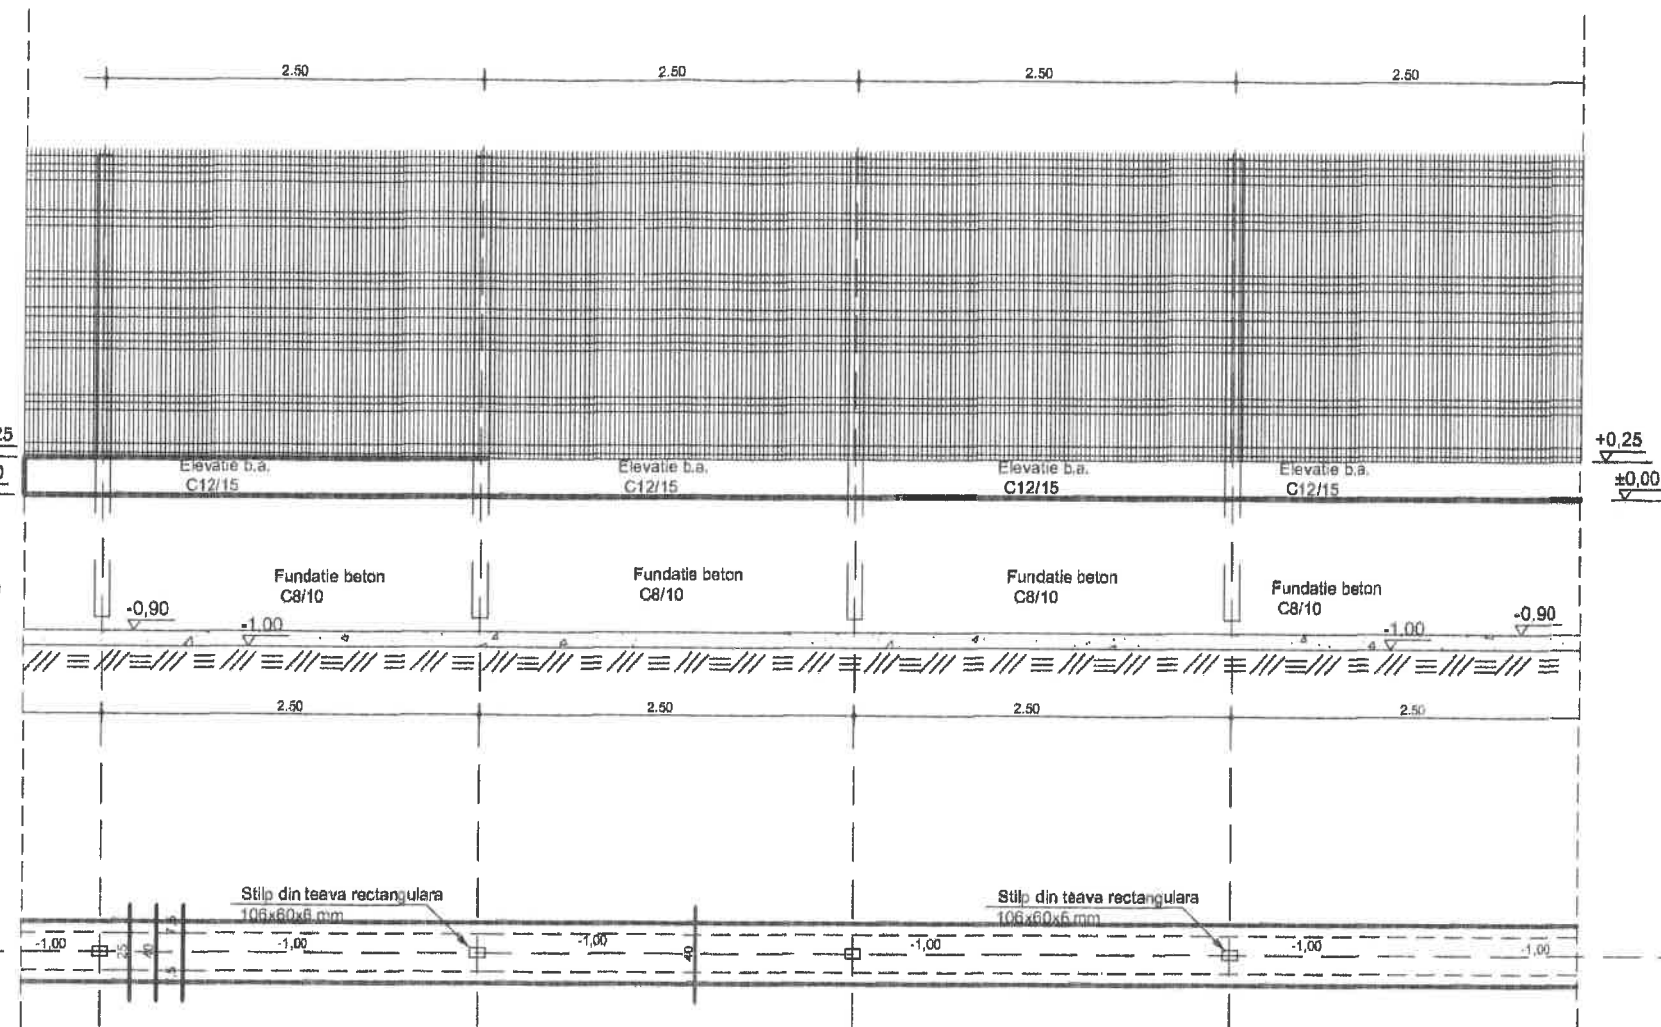

PLAN sc.1:50

EXTRAS DE ARMATURA- IMPREJMUIRE						
marca	Φ	No.	Lungime	OB37	PC52	
				Φ 6	Φ 10	Φ 14
1	6	207	1	207,00		
2	10	4	42		168,00	
LUNGIME TOTALA / Φ				207,00	168,00	0,00
MASA / ml				0,220	0,620	1,210
MASA / Φ				46	104	0
TOTAL (kg)				46	104	

MATERIALE
Beton : C 8/10
C 12/15
Otel : PC52 ; OB37

S.C. LICA & CO S.R.L. Pitești, str. E. Grigorescu, bloc P3a,scara A, ap. 15, jud. Arges Nr reg. comertului: J03/2891/1992 Telefon: 0745172607 mail: vasilie_talian@yahoo.com			Beneficiar: Spitalul Judetean de Urgenta Pitești, judet Arges		Project: 0210/2019
SPECIALITATE : REZISTENTA			Denumire Proiect: Instalatie de rezerva apa la Spitalul nr. 2 Adresa: Municipiul Pitești, str. Negru Voda, nr. 53, judet Arges		Faza: PT
SPECIFICATIE	NUME	SEMNATURA	Scara 1:50	Titlu plansa: Imprejmuire perimetru rezervor detaliiu 2	Plansa R 05
PROIECTAT	ing. Talian Mihaela				
VERIFICAT	ing. Talian Vasile				
DESENAT	ing. Talian Vasile				
			11.2019		