



CAMIN VANE- CV
vedere in plan
scara 1:25

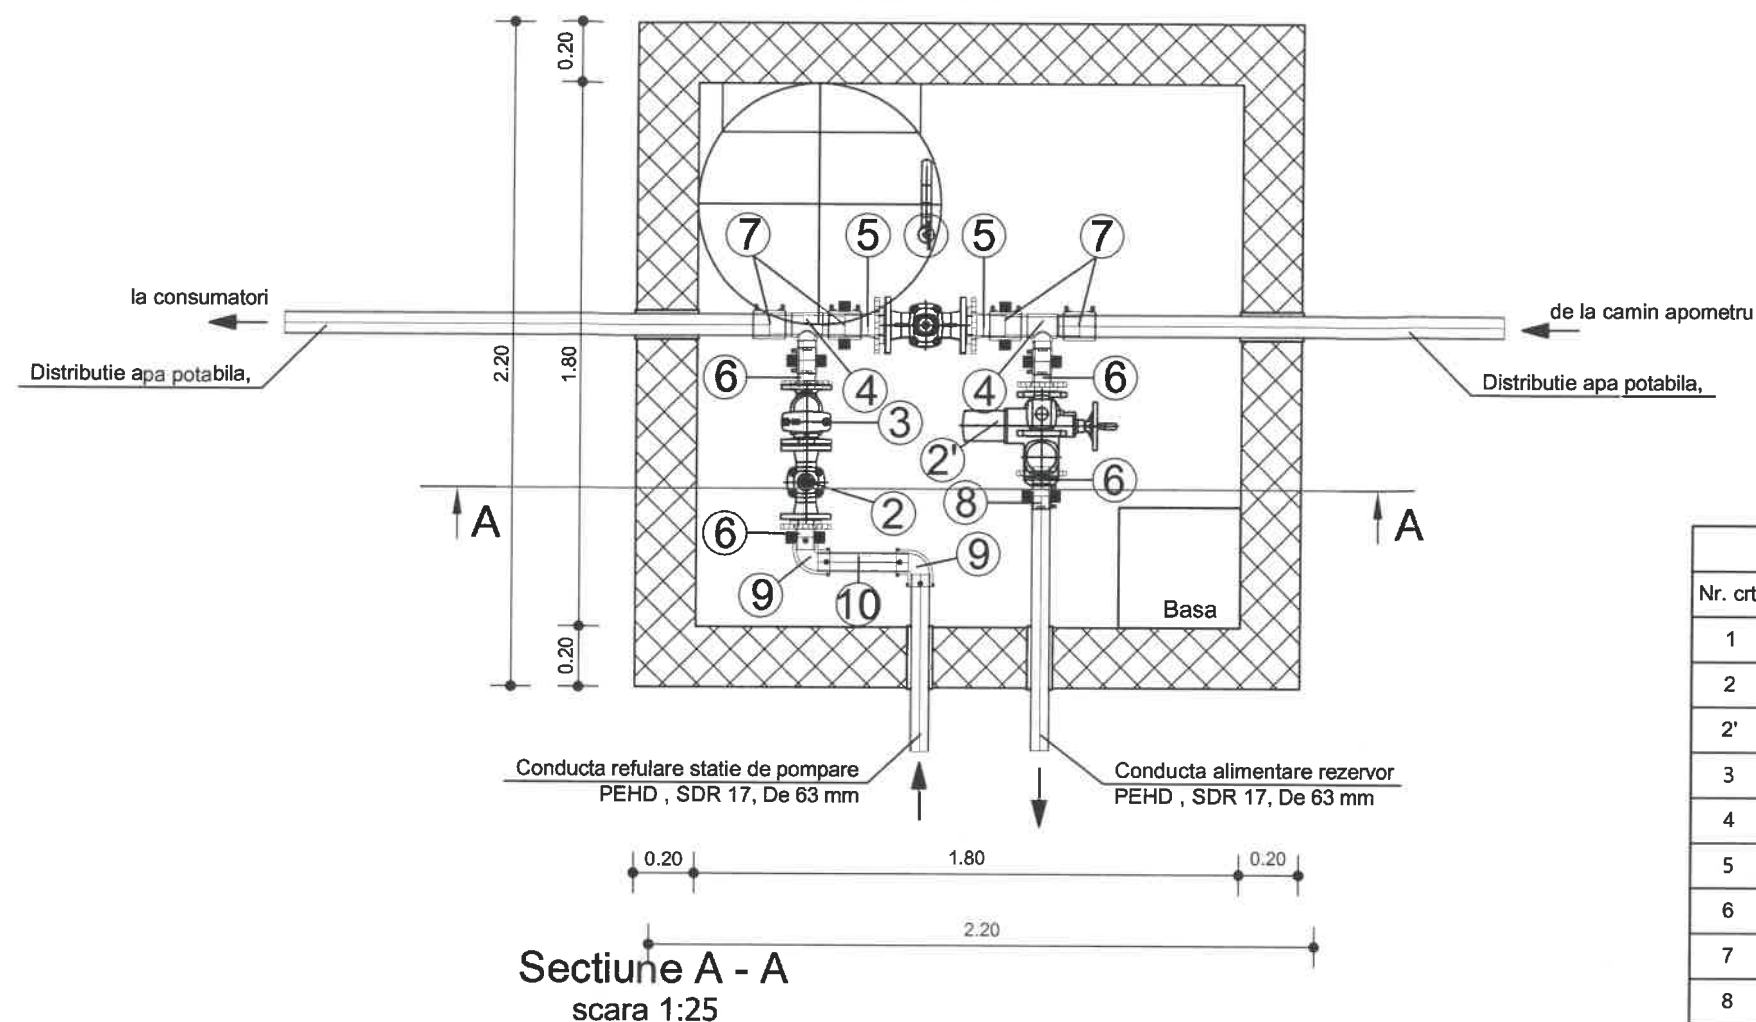

Section A - A
scara 1:25

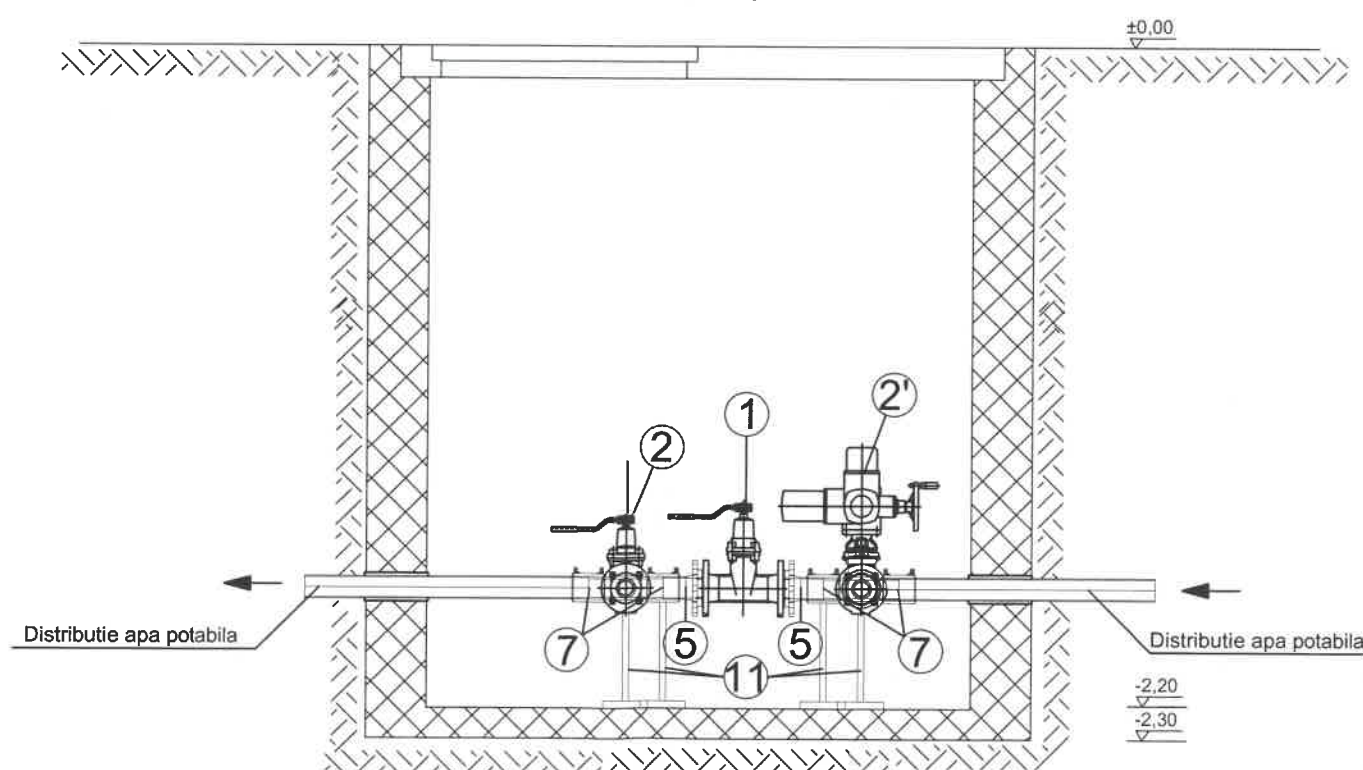

Tabel de fittinguri si piese speciale camin vane - CV				
Nr. crt.	Denumire	Diametru [mm]	Bucati	Material
1	Vana cu sertar cauciucat cu flanse, PN 10	DN 65	1	Fonta ductila
2	Vana cu sertar cauciucat cu flanse, PN 10	DN 50	1	Fonta ductila
2'	Vana cu sertar cauciucat cu flanse, PN 10, cu actionare electrica	DN 50	1	Fonta ductila
3	Clapeta de sens	DN50	1	Fonta ductila
4	Teu redus	De 75/ De 63	2	PEHD
5	Adaptor cu flansa	De 75	2	PEHD
6	Adaptor cu flansa	De 63	4	PEHD
7	Mufa electrofuziune	De 75	4	PEHD
8	Mufa electrofuziune	De 63	3	PEHD
9	Cot 90°	De 63	2	PEHD
10	Stut teava L = 300 mm	De 63	1	PEHD
11	Suport pentru conducta	-	6	Otel
12	Piesa de trecere prin pereti cu garnitura de etansare	De75/De63	4	OL/ EPDM



S.C. LICA & CO S.R.L. Pitesti, str. E. Grigorescu, bloc P3a, scara A, ap. 15, jud. Arges Nr reg. comertului: J03/2891/1992 Telefon: 0745172607 mail: vasile_talian@yahoo.com		Beneficiar: Spitalul Judetean de Urgenta Pitesti, judet Arges		Proiect: 0210/2019
SPECIALITATE : INSTALATII		Denumire Proiect: Instalatie de rezerva apa la Spital judetean nr. 2 Adresa: Municipiul Pitesti, str. Negru Voda, nr. 53, judet Arges		Faza: PT
SPECIFICATIE	NUME	SEMNTURA	Scara 1:50	Titlu plansa: CAMIN DE VANE
PROIECTAT	ing. Talian Vasile			
VERIFICAT	ing. Talian Mihaela			
DESENAT	ing. Talian Vasile		11.2019	Plansa IH 02