


TRONSON C

- 1 Rampa 3,45° - A:6,64mp
- 2 Alei si platforme - A:145mp
- 3 Rampa 6,50° - A:8,4mp
- 4 Platforma ridicata cu 10cm - A:40,8mp

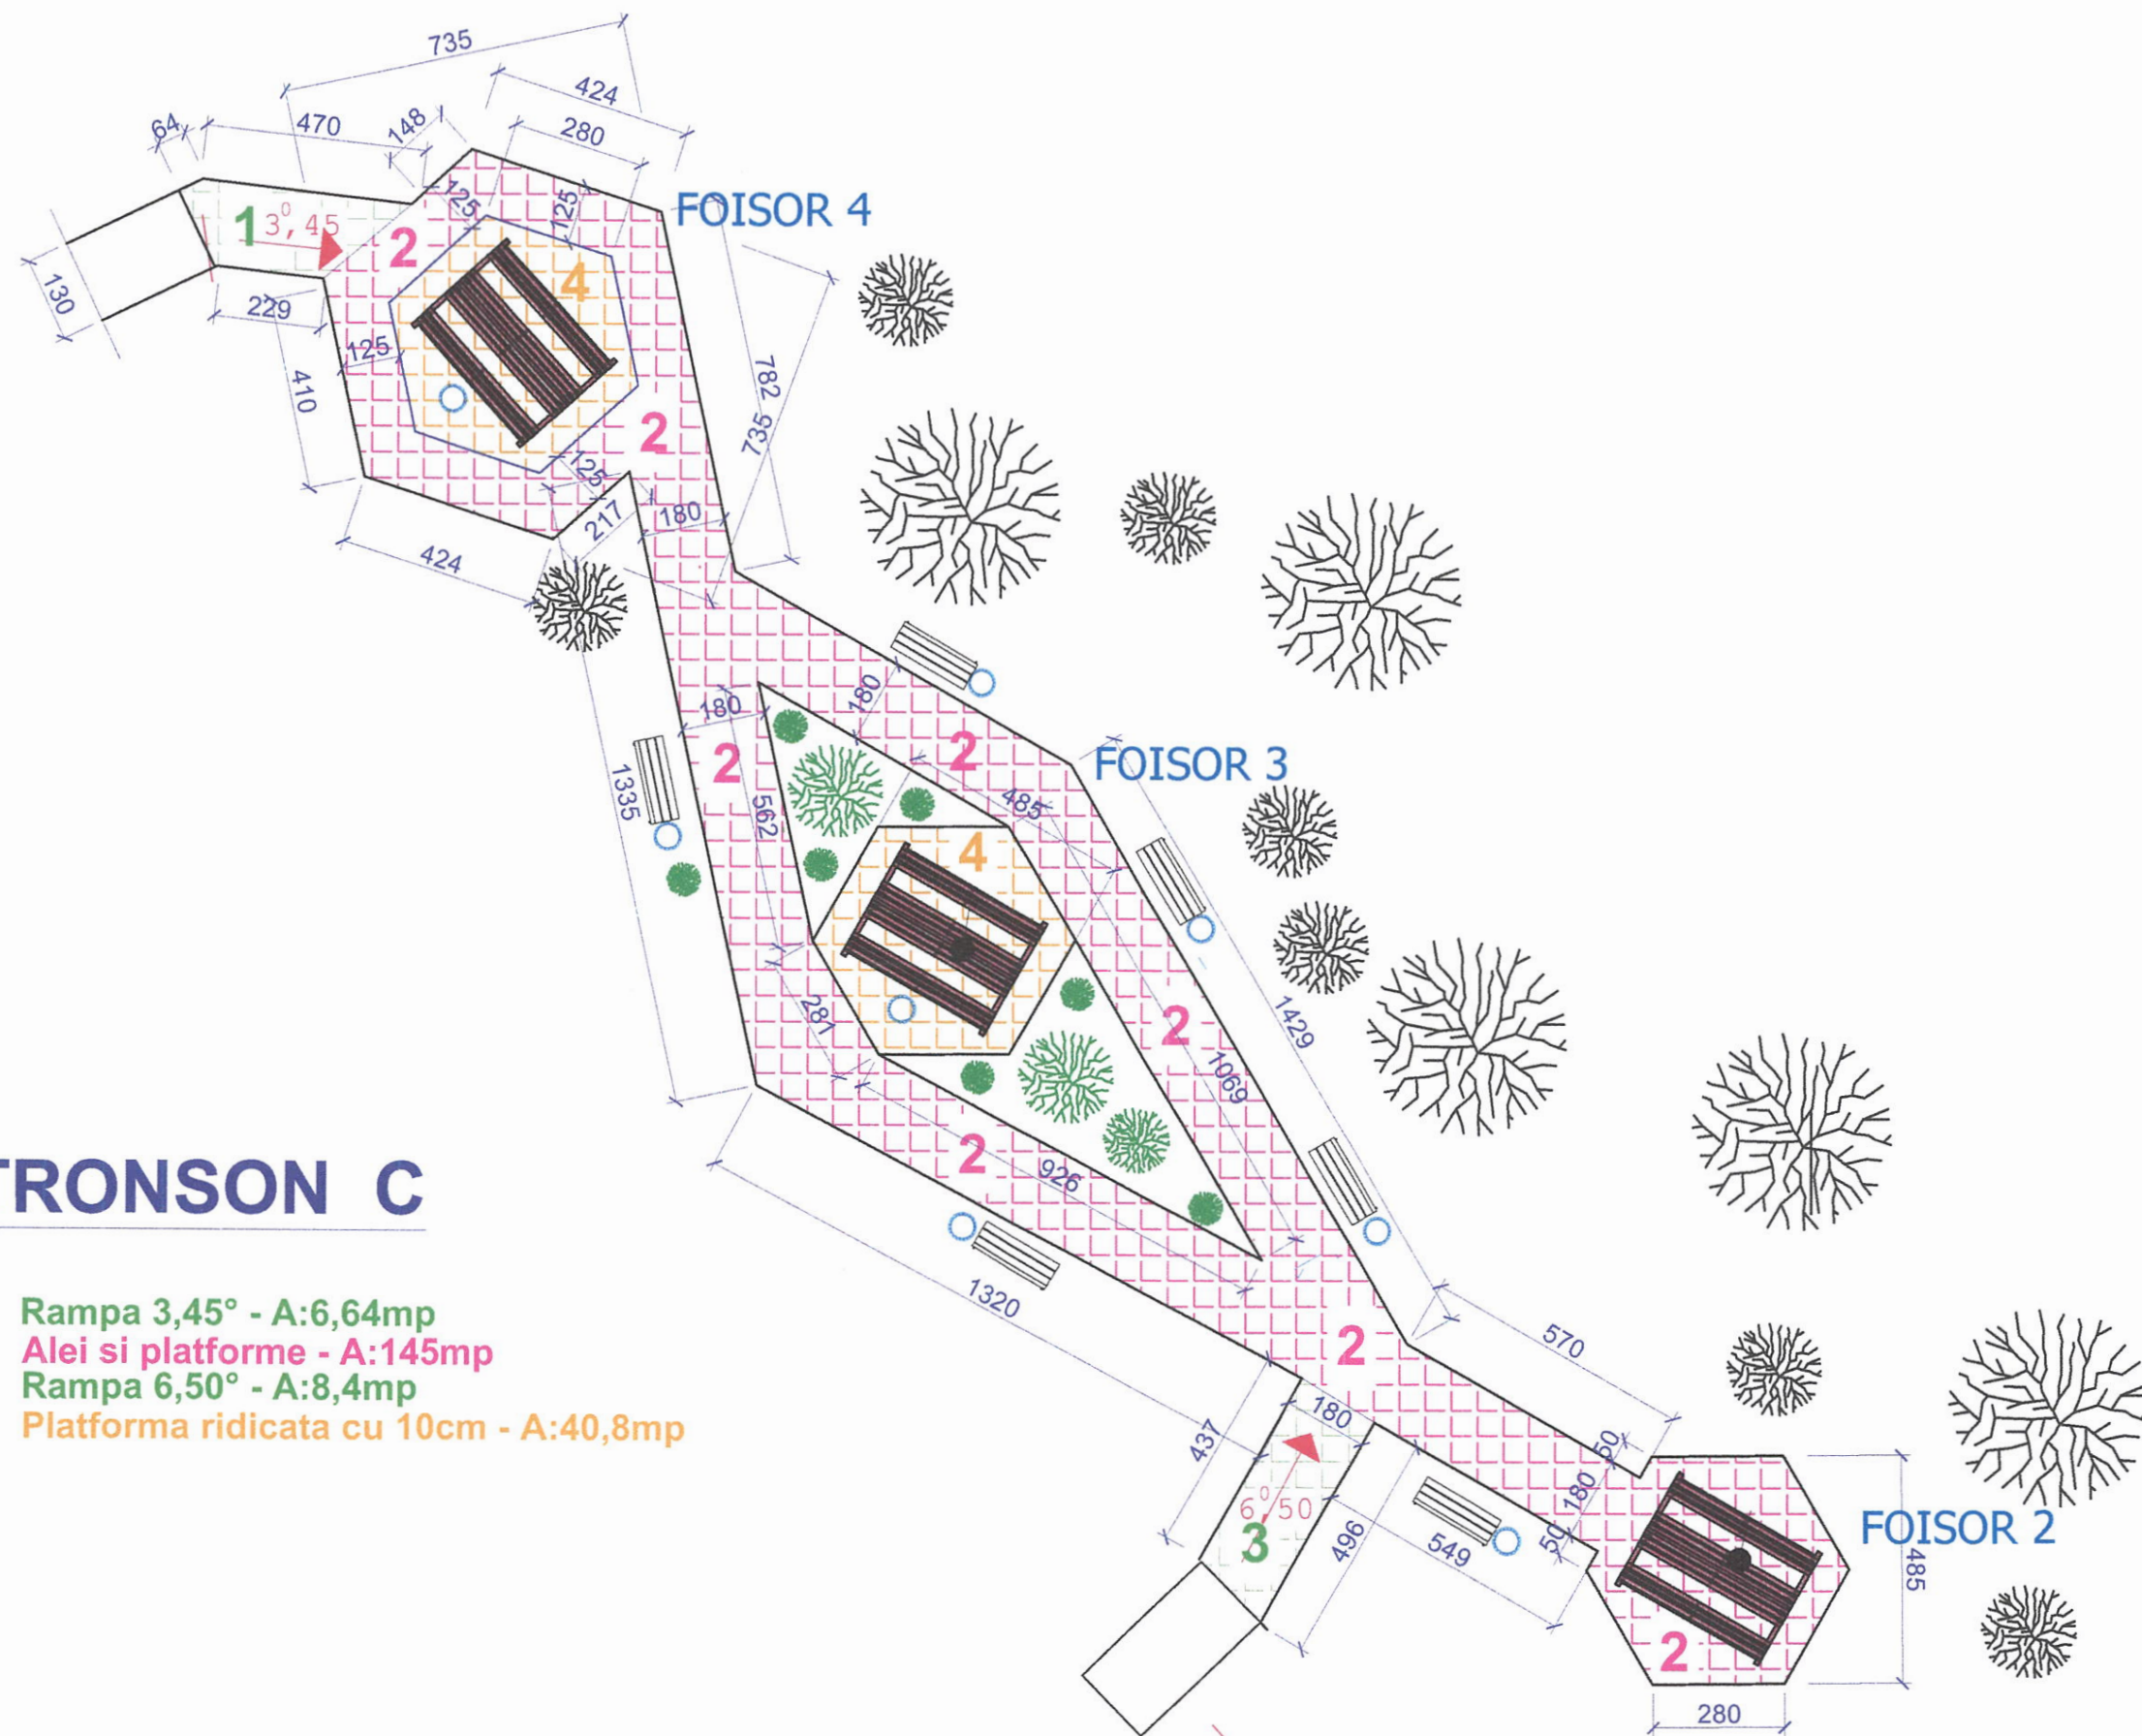

S.C. ARHIAMA STRUCTURI DESIGN S.R.L. PITESTI		Beneficiar : SPITALUL DE RECUPERARE BRADET	Pr : 138
SPECIF. NUME		Proiect : AMENAJARE PARC AGREMENT	Data : 2024
PROIECTAT ing. Gheorghe PINTILIE		COMUNA BRADULET, SAT BRADETU, JUD. ARGES	Pl. nr : R04
DESENAT ing. Gheorghe PINTILIE		PLAN TRONSON C	Scara: