
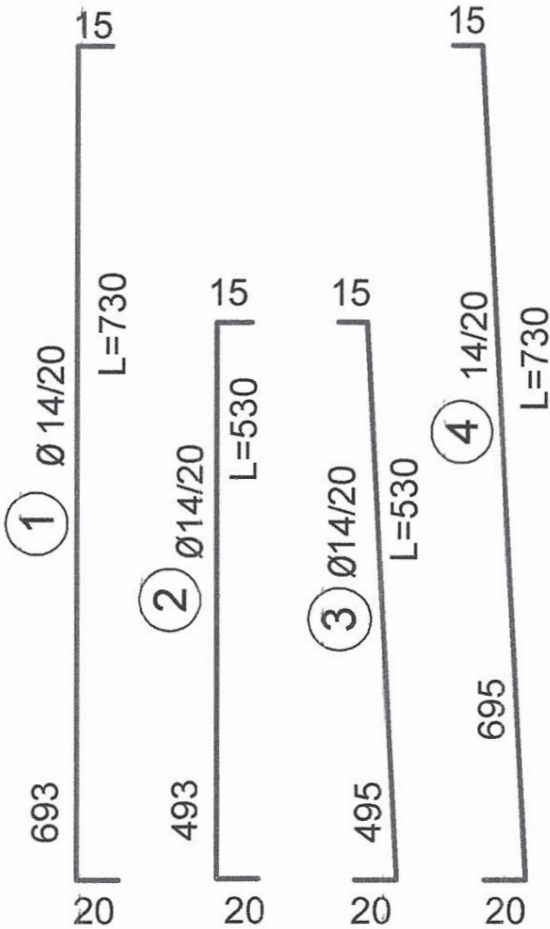


SECTIUNE ZID SPRIJIN

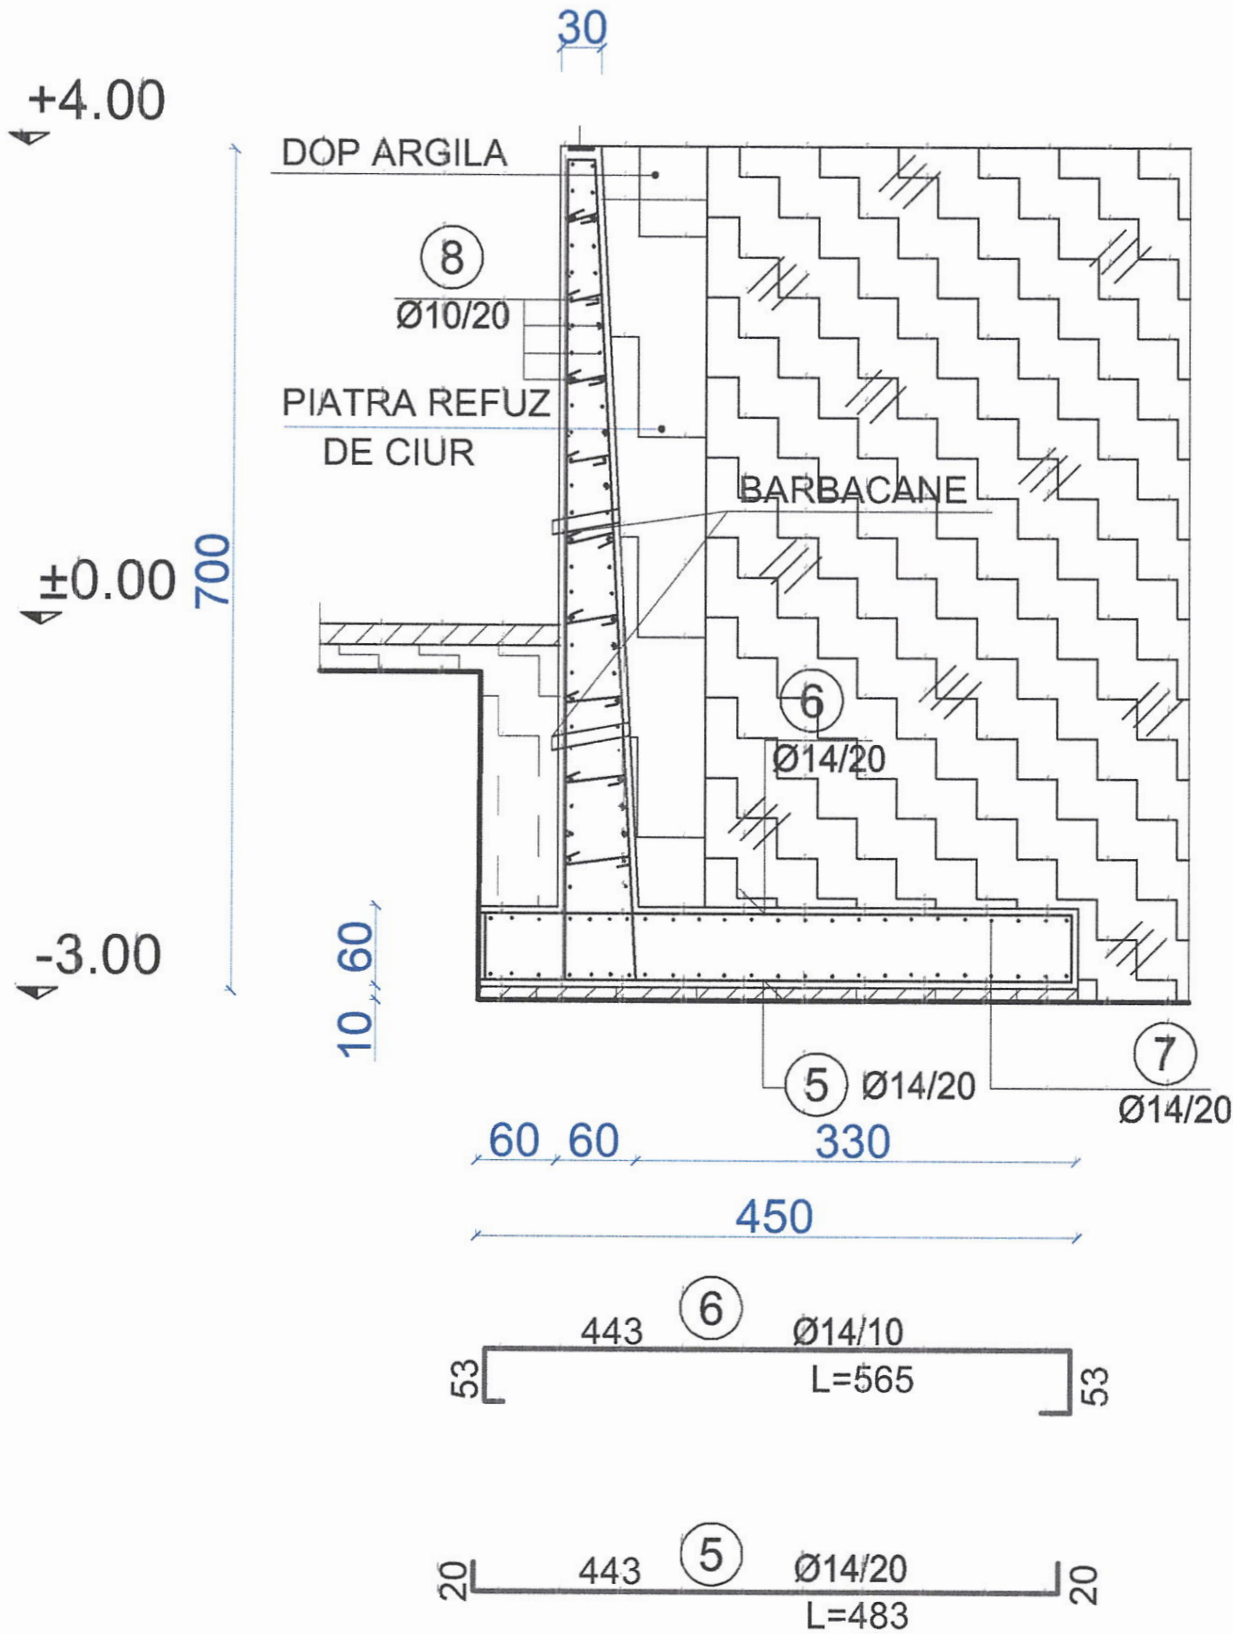

EXTRAS DE ARMATURA ZID DE SPRIJIN (1ML)							
MARCA	D	BUC.	LUNG.	PC 52			
				D6	D8	D10	D14
1	14	6	7,3				43,8
2	14	6	5,3				31,8
3	14	6	5,3				31,8
4	14	6	7,3				43,8
5	14	6	4,83				28,98
6	14	6	5,65				33,9
7	14	46	1,2				55,2
8	10	66	1,2			79,2	
9	6	30	0,55	16,5			
LUNGIMI / DIAMETRE				16,5	0	79,2	269,28
GREUTATE / METRU LINIAR				0,222	0,395	0,617	1,21
GREUTATE / DIAMETRU				3,663	0	48,8664	325,8288
TOTAL GREUTATI				0			374,6952
TOTAL							378,3582

L = 1,0ml

OB37:4.0kg
PC52:375kg
C8/10:1.0mc
C16/20:5.85mc
(Total zid sprijin)
Acoperire beton 3.5cm
Sapatura: 18mc
Cofraj:14mp

S.C. ARHIAMA STRUCTURI DESIGN S.R.L.		Beneficiar : SPITALUL DE RECUPERARE BRADET		Pr : 138
PITESTI		Proiect : AMENAJARE PARC AGREMENT		Data : 2024
SPECIF. NUME		COMUNA BRADULET, SAT BRADETU, JUD. ARGES		Pl. nr: R07
PROIECTAT ing.Gheorghe PINTILIE		ZID DE SPRIJIN		Scara:
DESENAT ing.Gheorghe PINTILIE				