


SCHEMA MONOFILARA
TD
SCARA 1:100

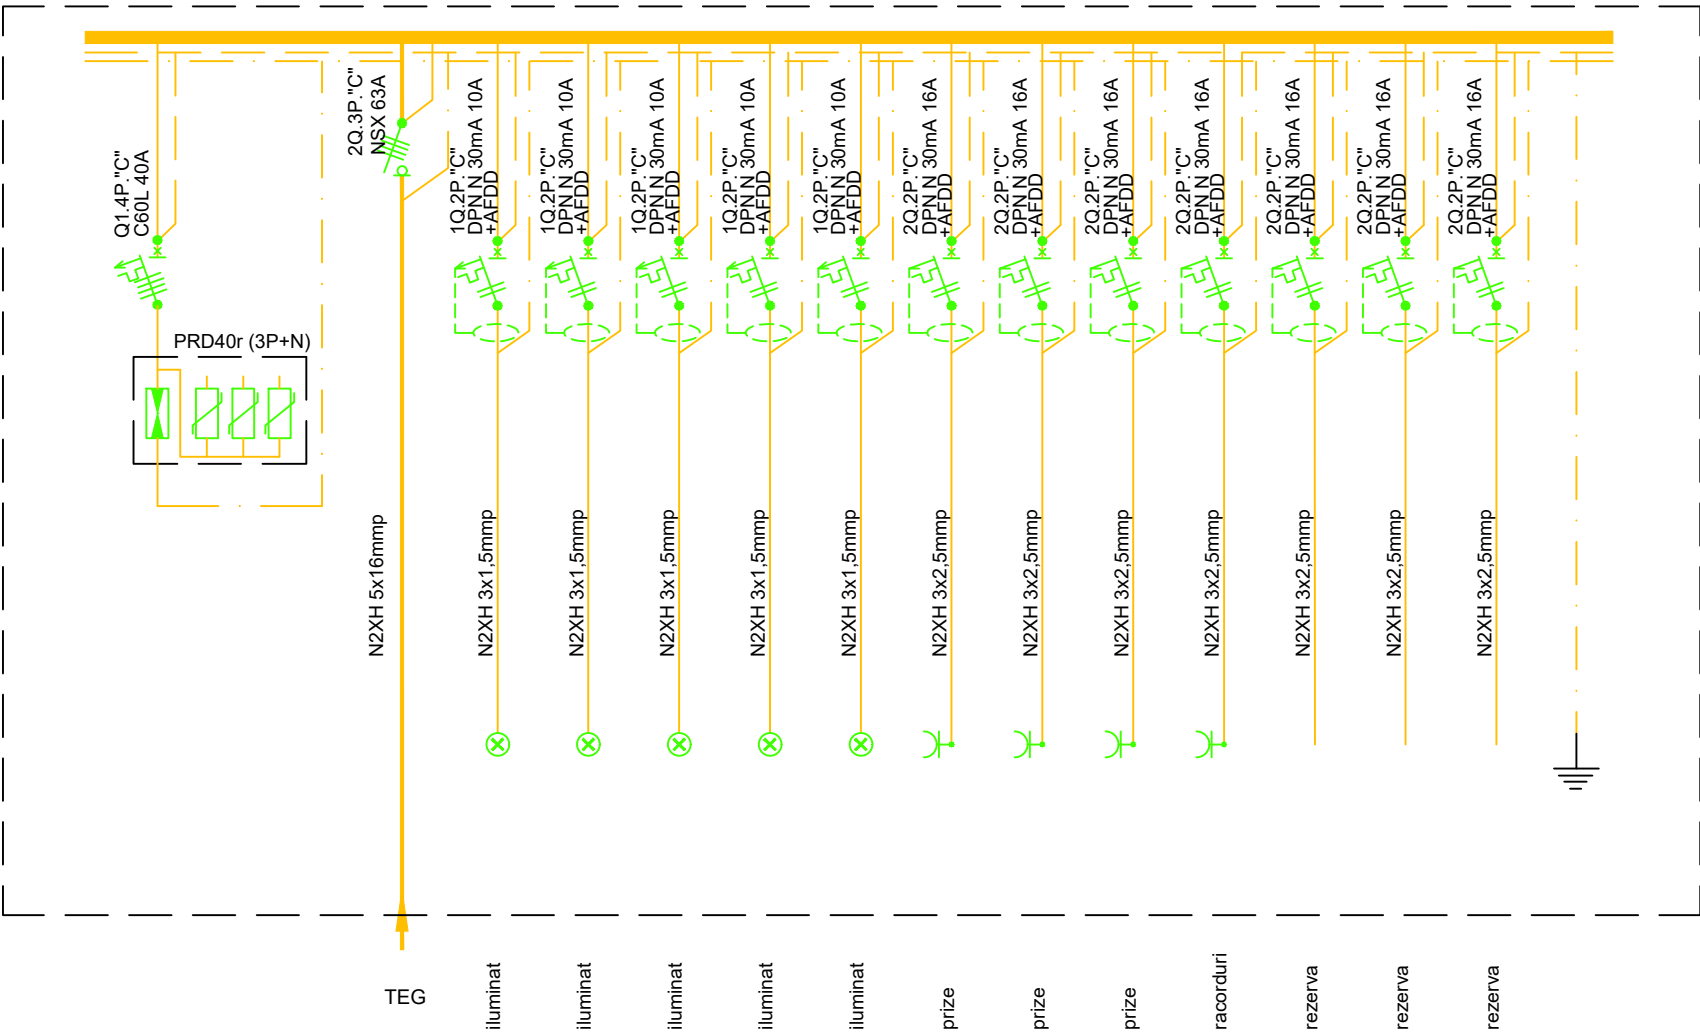

L3	2531W	307.5W			223.5W			1000W			1000W		
L2	2494.5W		198W	266.5W		30W			1000W			1000W	
L1	2450W						1000W			450W			1000W
	7476W	307.5W	198W	266.5W	223.5W	30W	1000W	1000W	1000W	1000W	1000W	1000W	1000W
Pi = 7.476KW Cs = 0.8 Pa = 5.980 I = 400/230V Ic = 18.52A		LL	LL	LL	LL	LL	LP	LP	LP	LP	LP	LP	LP
		C 1	C 2	C 3	C 4	C5	C 6	C 7	C 8	C 9	C 10	C 11	C 12

Pi =7.476KW
Cs = 0.8
Pa =5.980
U=400/230V
Ic=18.52A

PROIECTANT GENERAL: GEMA PROIECT EXPERT SRL

VERIFICATOR	NUME	SEMNATURA	CERINTA	REFERAT/EXPERTIZA	
	Proiectare Curtea de Arges, str. Stefan cel Mare, nr.1, Jud. Arges C.U.I. 40418542; RC: J03/169/2019 Tel. 0751460059 ; Email: rinprojectexpert@gmail.com			BENEFICIAR: UNITATEA DE ASISTENTA MEDICO-SOCIALA SUICI,ARGES ADRESA: COMUNA SUICI, JUDETUL ARGES	PROIECT NR. 20/2024
SPECIFICATIA	NUME	SEMNATURA	SCARA 1:100	TITLU PROIECT: REABILITARE, MODERNIZARE SI EXTINDERE PAVILION P+1	FAZA S.F. MIXT
PROIECTAT	ING. IORGA SILVIU		DATA 2024	TITLU PLANS:SCHEMA MONOFILARA TD	PLANS NR. IE-08
DESENAT	ING. IORGA SILVIU				