


27	Casa lift	7.1
28	Casa scarii	20.6

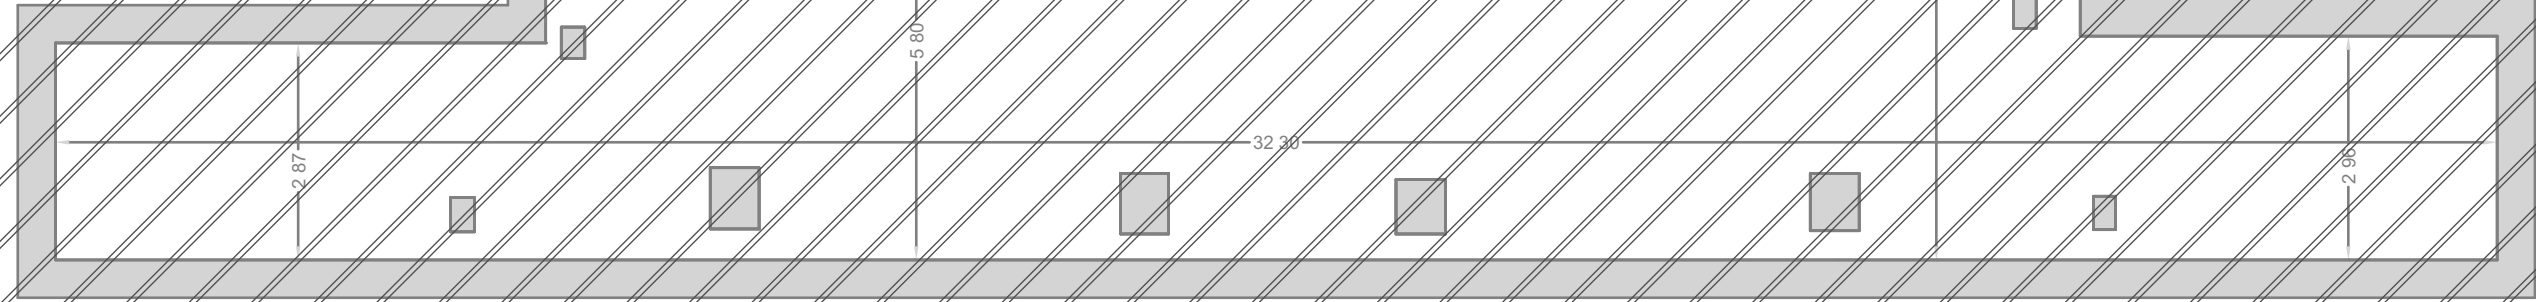

- | | |
|--|--|
| | REFACERE ZIDURI (DE LA H=2.10 PANA IN TAVAN) |
| | REFACERE TAVAN SI ADAUGARE PLAFON CASETA |

