




Sectiune Generala Longitudinala 1
1 : 100

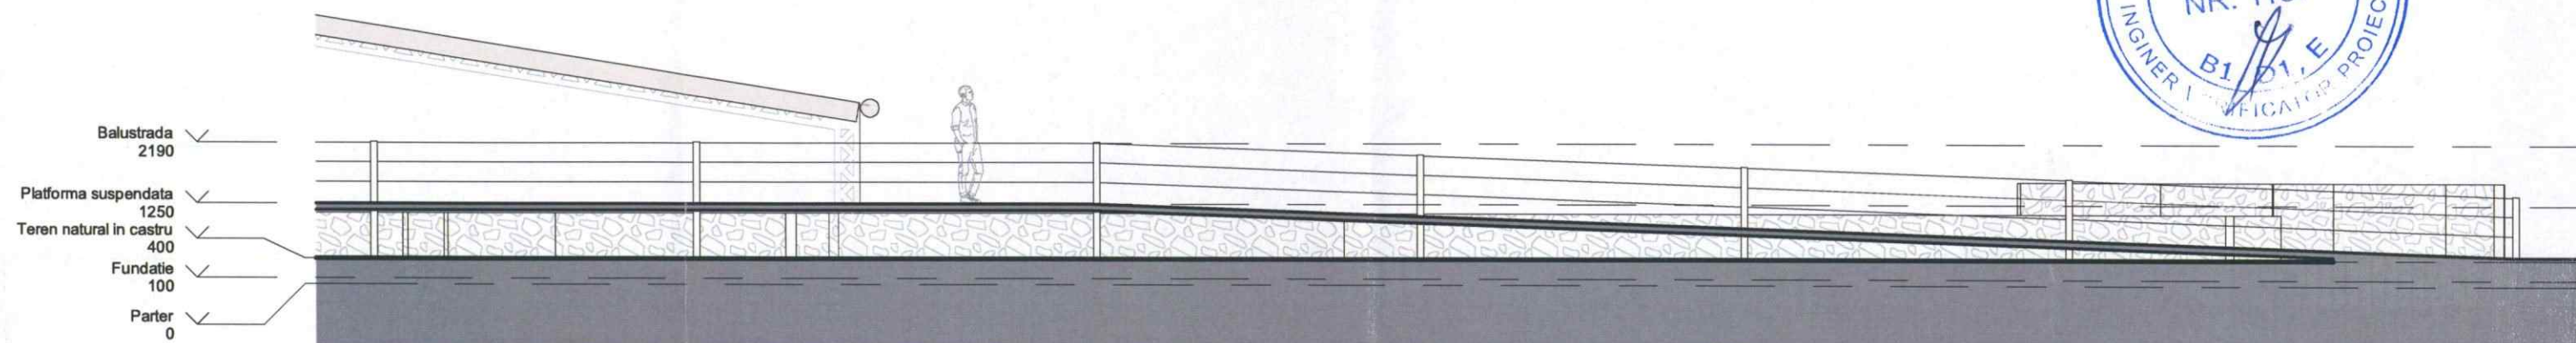

Sectiune Generala Longitudinala 2
1 : 100

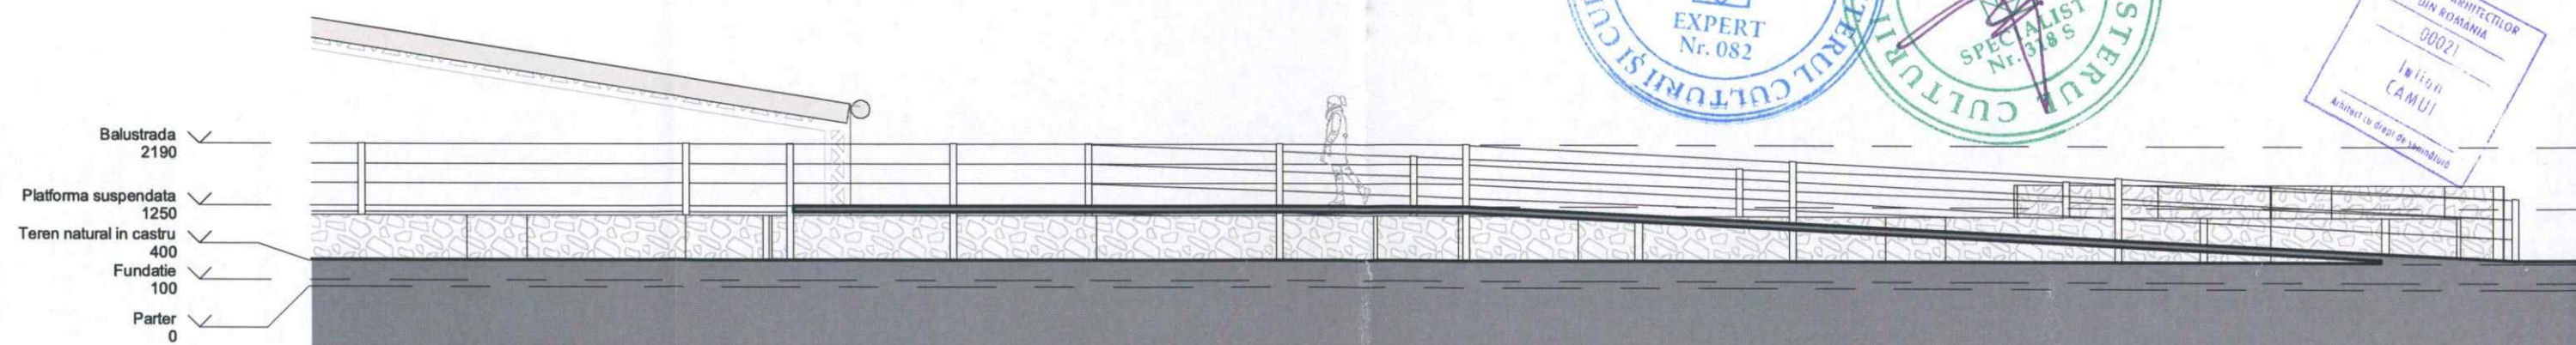

Sectiune Generala Longitudinala 3
1 : 100

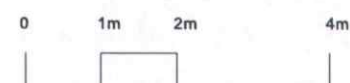

VERIFICATOR	NUME	SEMNATURA	CERINTA	REFERAT/EXPERTIZA NR./DATA	
MILCONSROM S.R.L.				Beneficiar: JUDETUL ARGES	PR. NR. CR. 01 2022
SEF PROIECT	ARH. CAMUI	SCARA	100	REABILITAREA, CONSERVAREA SI PUNEREA IN VALOARE A CASTRULUI ROMAN JIDAVA (JIDOVA)	FAZA DALI
PROIECTAT	ARH. BABAN M.	DATA	08.11.2023		PL. NR. A32
REDACTAT	ARH. BABAN M.	DATA	08.11.2023		