



PROFIL TRANSVERSAL TIP I ACCES CAROSABIL

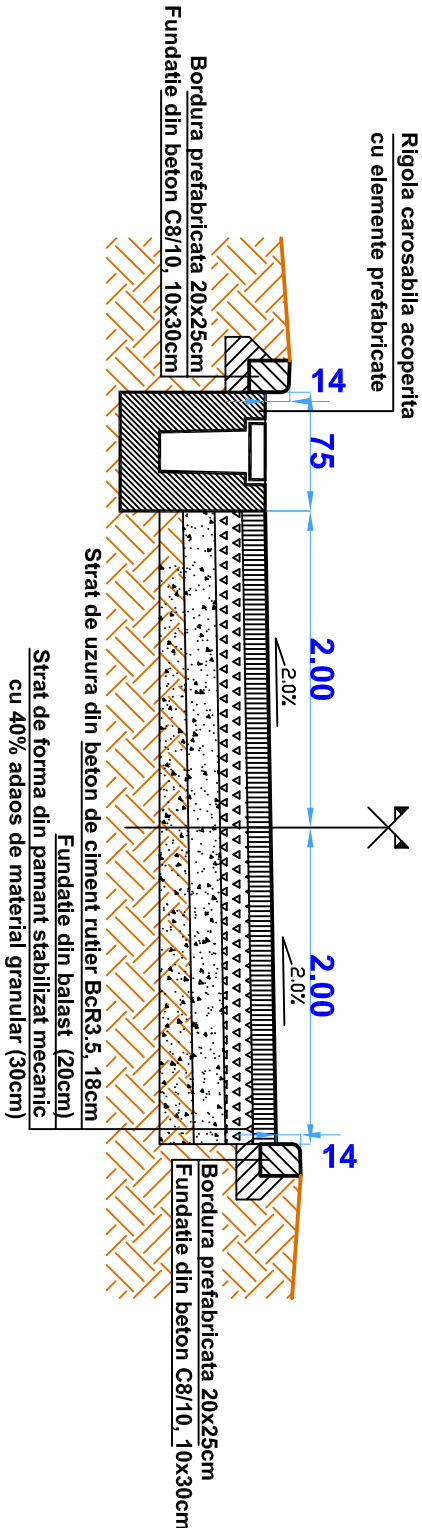

PROFIL TRANSVERSAL TIP II

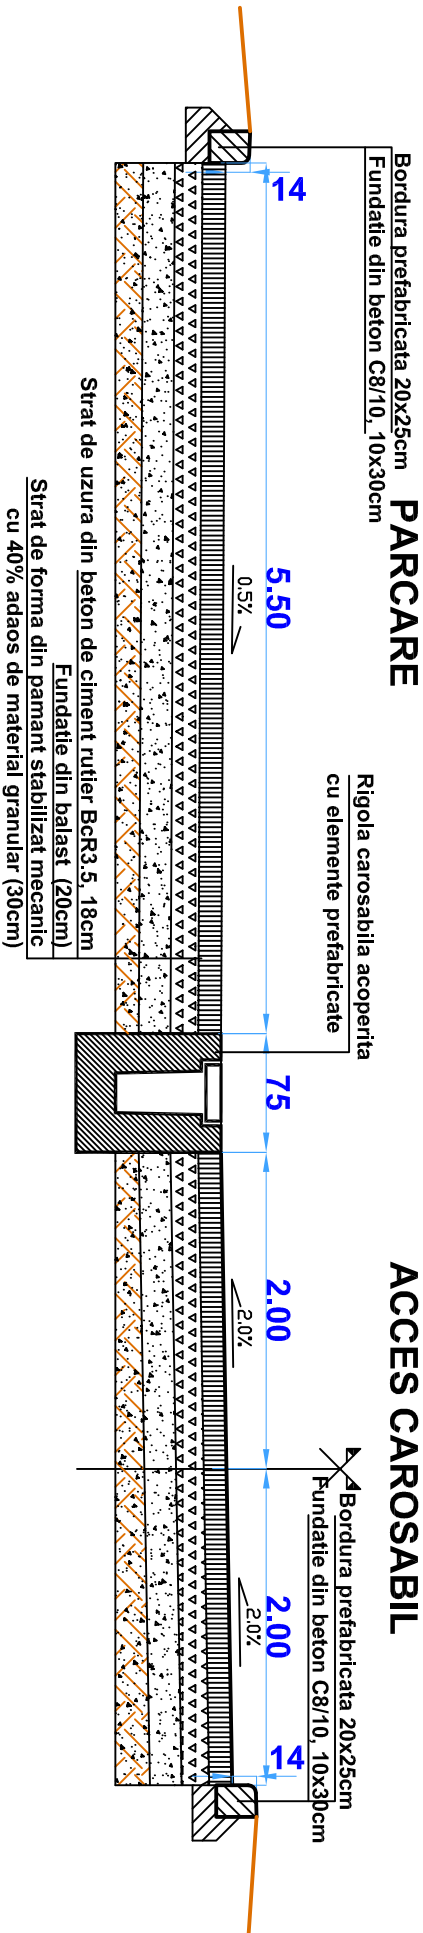

ACCES CAROSABIL

INTOCMIT/DESENAT	PROIECTAT	Denumire proiect: SISTEMATIZARE VERTICALA SI ILUMINAT EXTERIOR IN INCINTA COMPLEXULUI DE SERVICII SOCIALE COSTESTI, JUDETUL ARGES	
Ing. RADUCANU RADU	Ing. RADUCANU RADU	BENEFICIAR : DIRECTIA GENERALA DE ASISTENTA SOCIALA SI PROTECTIA COPILULUI MUNICIPIUL PITESTI, CALEA DRAGASANI Nr. 8, JUDETUL ARGES	
DATA: 11/2024		AMPLASAMENT: ORAS COSTESTI, STR. PROGRESULUI, NR.85	
SCARA: 1/50		Titlu plansa: PROFILE TRANSVERSALE TIP ACCES CAROSABIL	
		p1. 3	