


DETALIU CAMIN DE VIZITARE (STAS 2448-82)
H < 2.00m

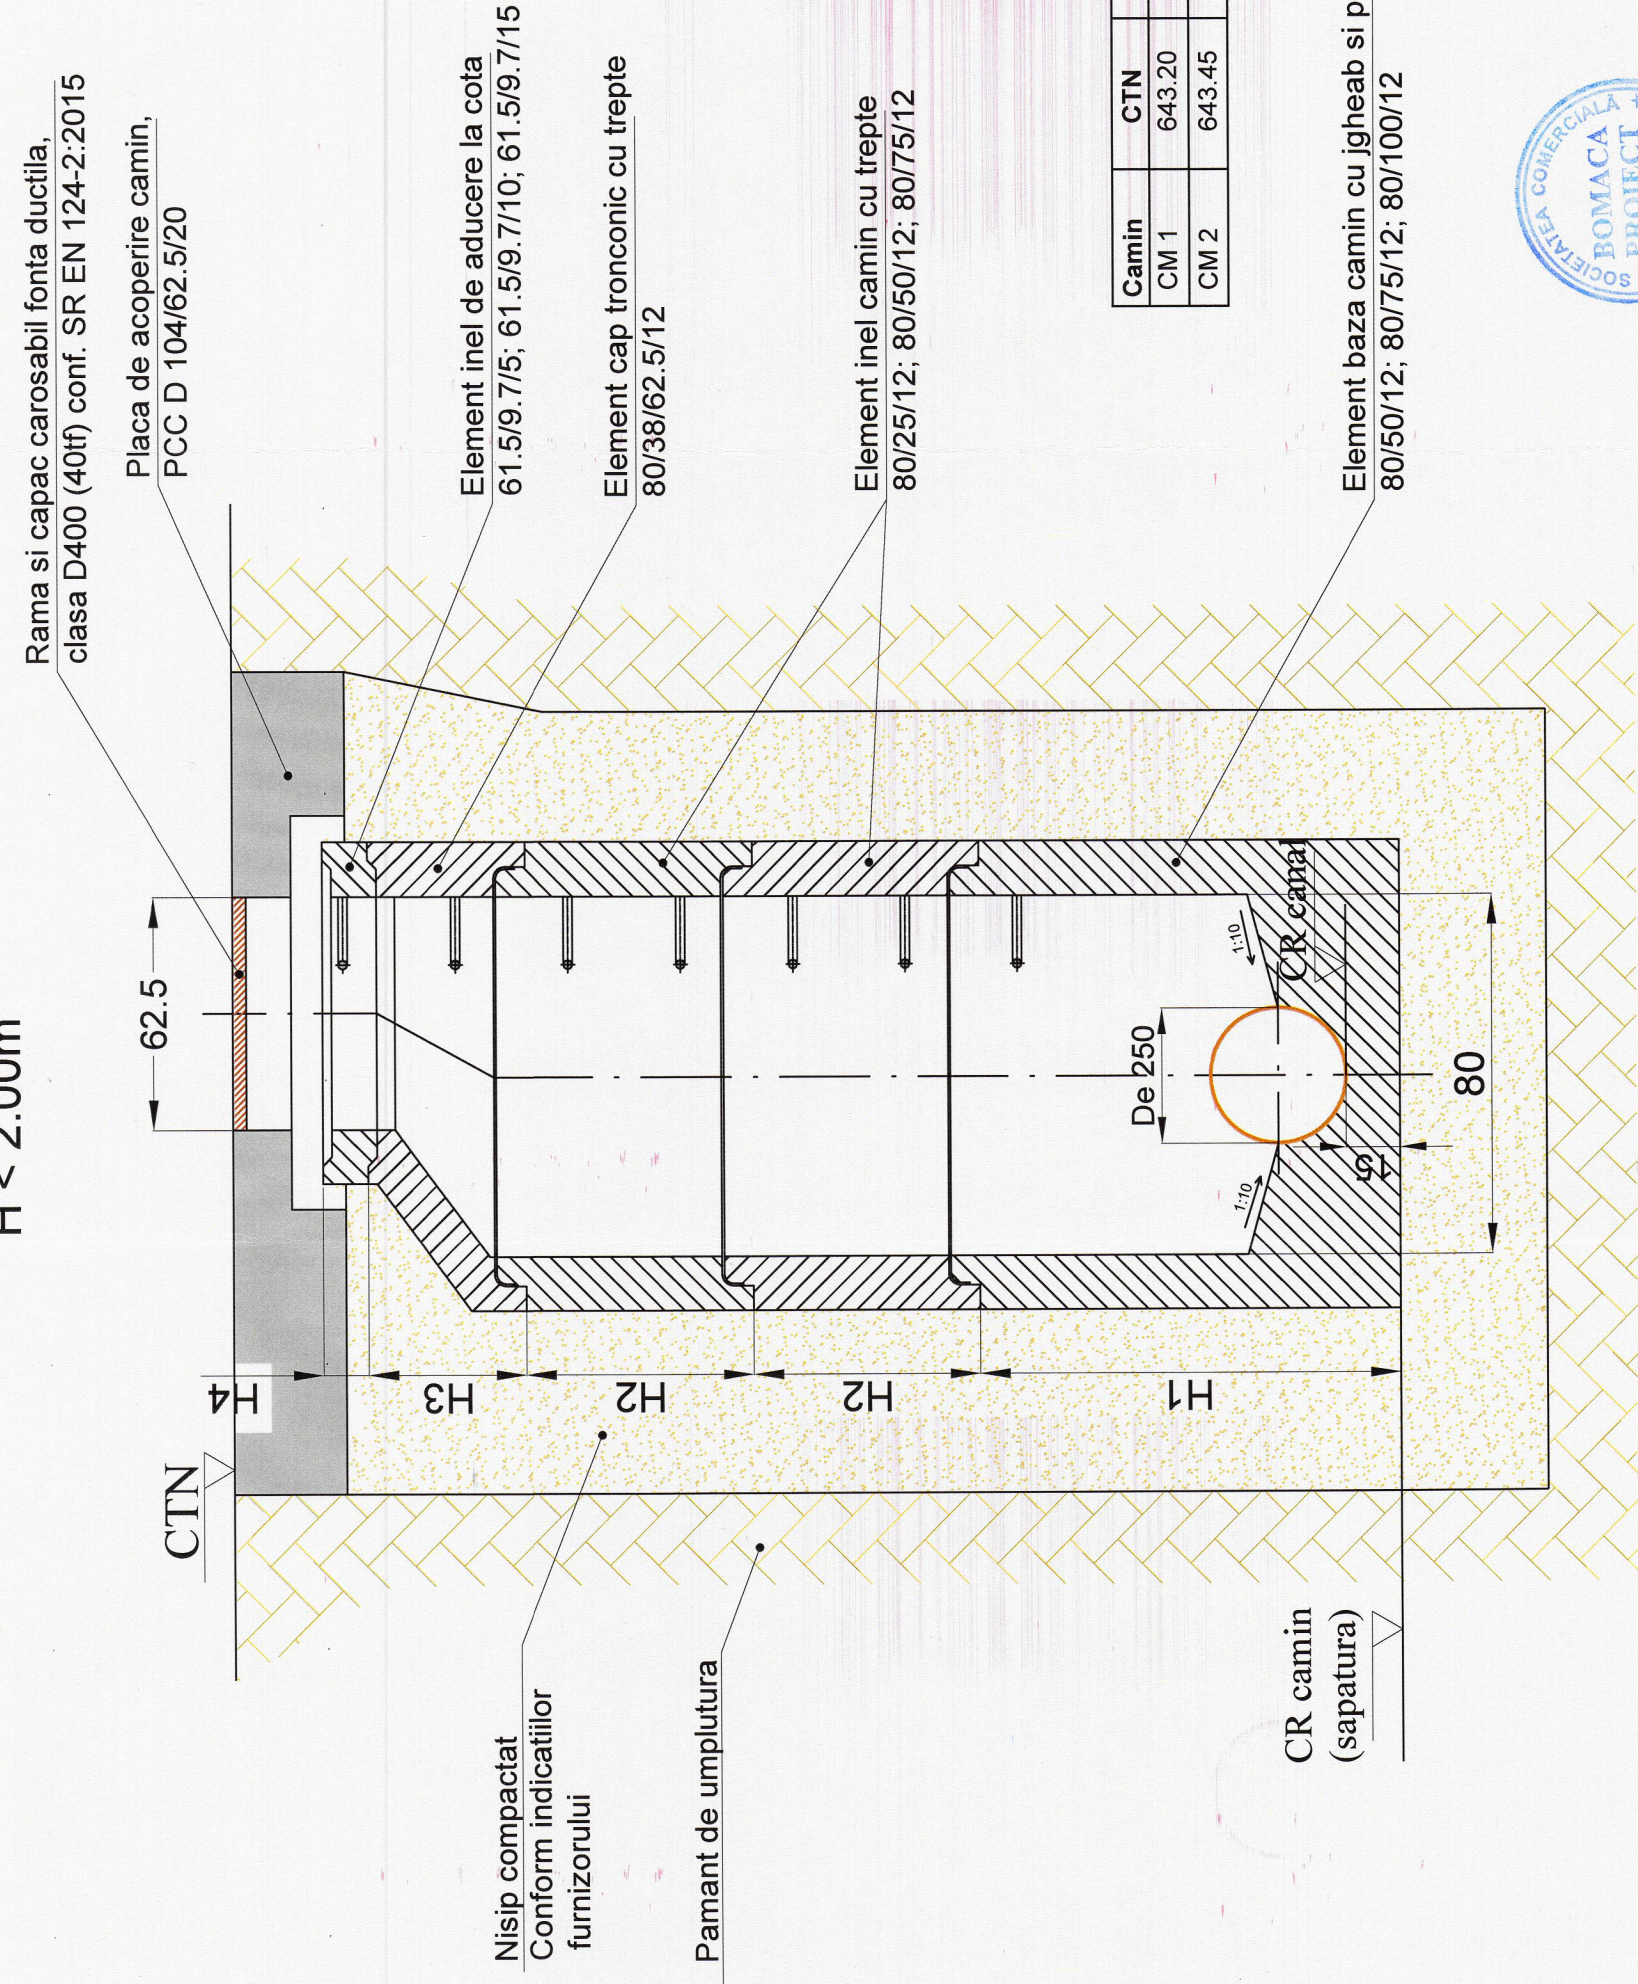

Nota:
Fotografia prezentata are caracter informativ.

Important !
Executantul va respecta cu strictete indicatiile furnizorului cu privire la montajul elementelor .

Camine de vizitare fara camera de lucru si intari conducte de canalizare din PVC-U,
H totala < 2.00m

Camini	CTN	CR canal	CR camin	H2 (m)	H4 (m)	H tot (m)
CM 1	643.20	642.10	641.95	--	0.15	1.25
CM 2	643.45	641.80	641.65	--	--	1.80



Proiectant : BOMACA PROIECT S.R.L. C.U.I.: 18241044, Nr.Reg.Com. J15/13/2005 - Com. Aninoasa, Jud. D-ia, Punct de lucru : Targoviste, str. Plt. Ditescu Stan nr.1 - 3, et.2 Tel. mobil: 0730-701000; 0730-703000; e-mail : office@bomaca.ro ; bomaca.proiect@gmail.com		Beneficiar: SPITALUL DE RECUPERARE BRADET, sat Bradetu, comuna Bradulet, judetul Arges Amplasament: Sat Bradetu, Nr. 73-H, com. Bradulet, jud. Arges		Proiect Nr. 478	
Specificatie	Nume si prenume	Semnatura	ISO 9001 ISO 14001	Titlu proiect: LUCRARI DE REABILITARE SALOANE SI GRUPURI SANITARE, SALI DE TRATAMENT. DOTARI CU ECHIPAMENTE MEDICALE SI NEMEDICALE	
Sef proiect :	Arh. Mesesan Laura	<i>[Signature]</i>	Scara 1:20	Faza: P.T.E.	
Proiectat :	Ing. Barbieru Magda	<i>[Signature]</i>	Data: 2025	Specialit:	Instalatii exterioare
Procesat :	Ing. Dumitrescu Constantin	<i>[Signature]</i>		Planşa nr.	IC 02
Verificat :	Ing. Constantin Cornelia	<i>[Signature]</i>		Revizia	00

CLASA DE IMPORTANTA	(conf. STAS 4273-83) - IV
CATEGORIA CONSTRUCTIEI	(conf. STAS 4273-83) - 4
CATEGORIA DE IMPORTANTA	(conf. HG 766/1997 - "Norme privind stabilirea categoriei de importanta a constructiilor")
Constructie de importanta normala	- C
Conf. HG nr.925/1995 exigentele de calitate	- Is