
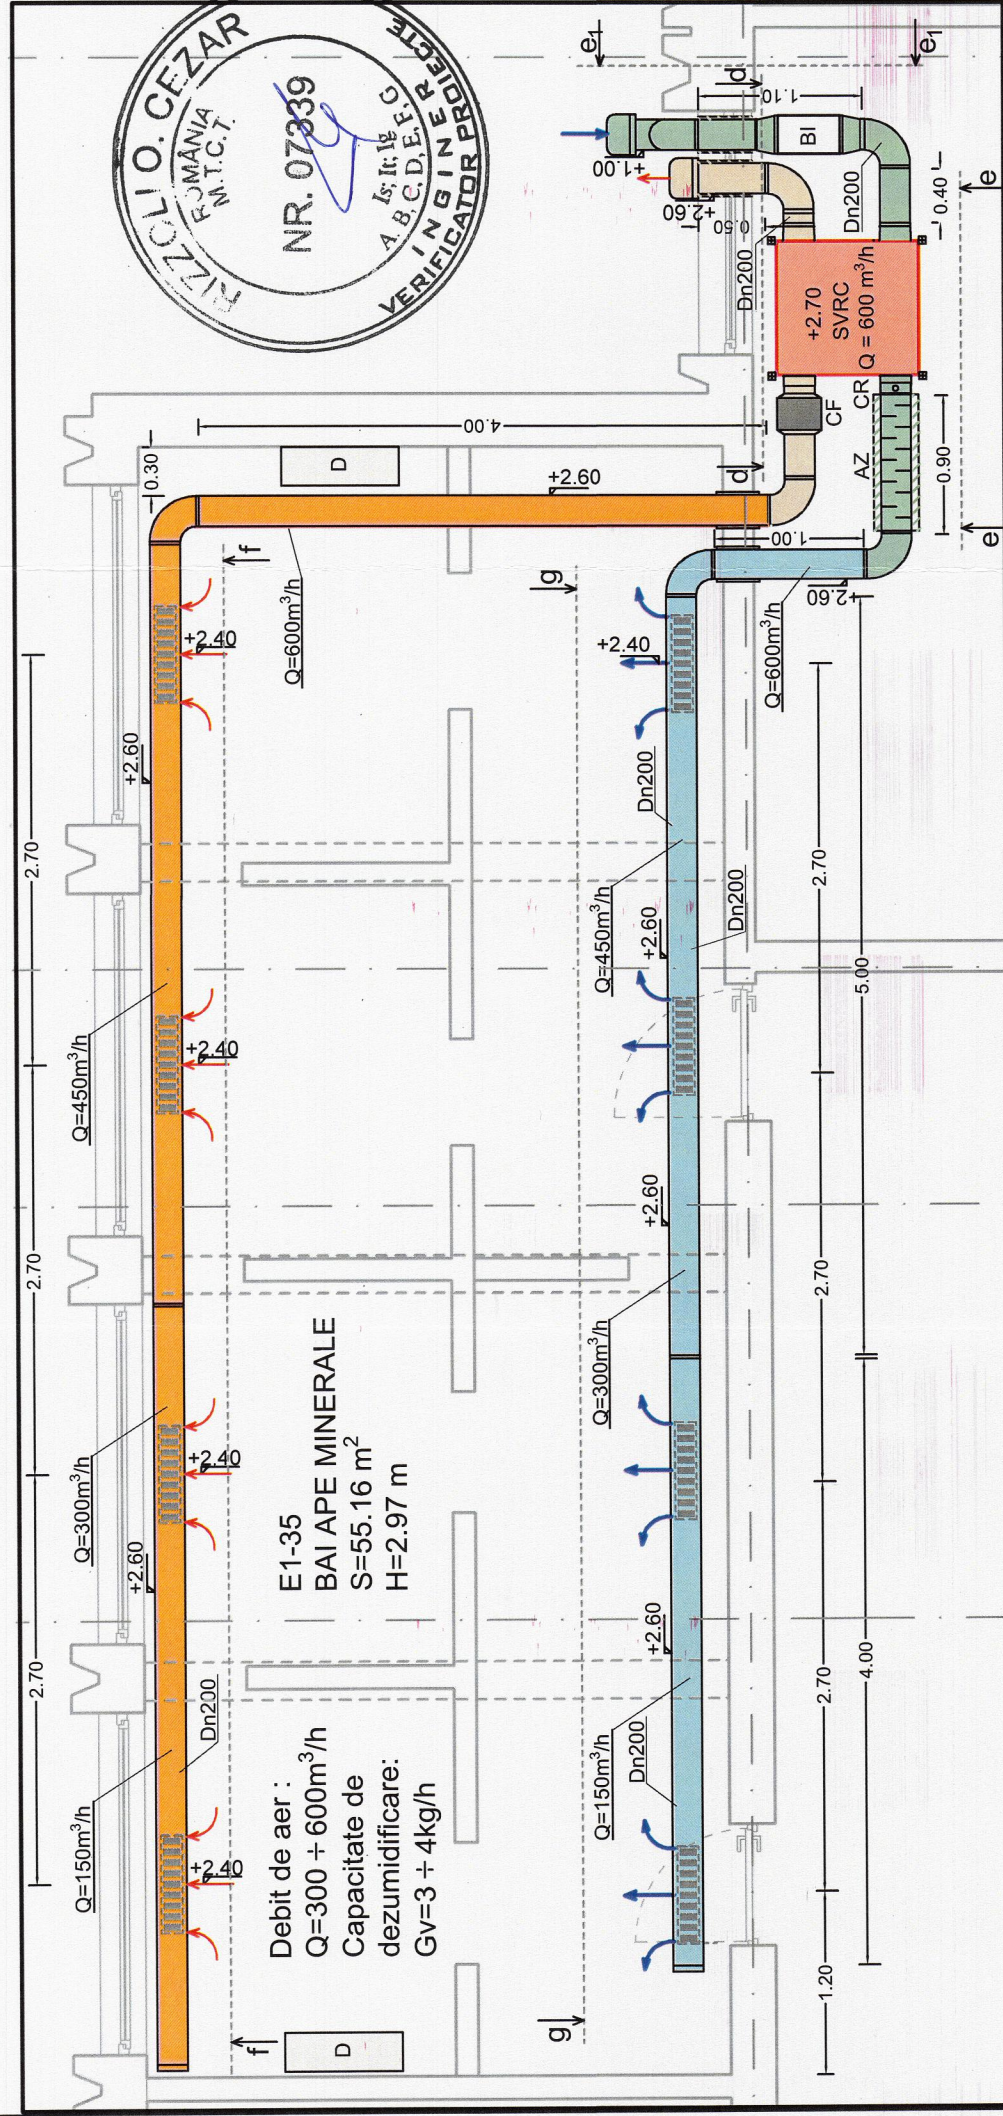
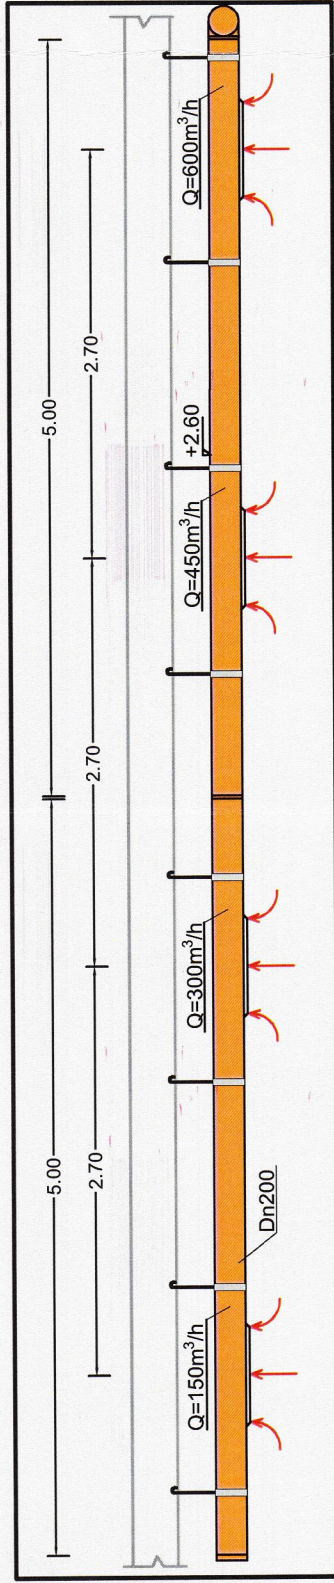



# PLAN ET AJ 1 - BAI APE MINERALE

f - f  
SECTIONE


SECTION 9-9

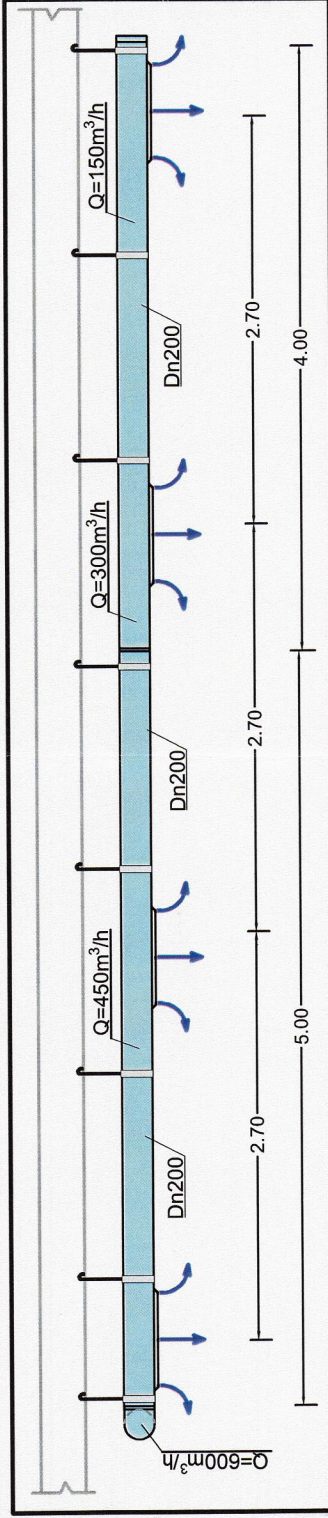


SECTIONE  
d - d

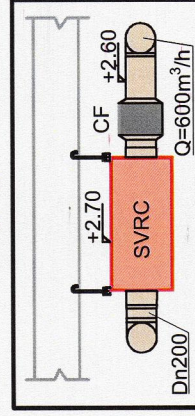

## SECTION E - e

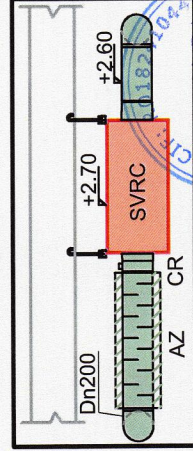

SECTIONE  
e<sub>1</sub> - e<sub>1</sub>

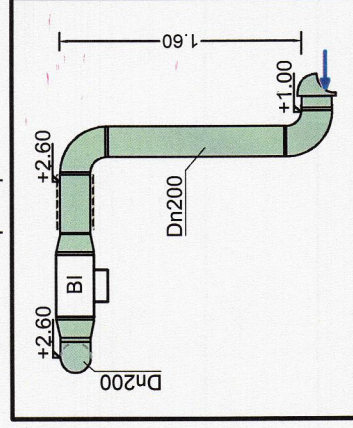

Proiectant : BOMACA PROJECT S.R.L.	  	
C.U.I. : 18241044, Nr.Reg.Com.15/13/2005	  	
Punct de lucru: Targoviste, str. P. Dilescu, Stan nr.1-3 et.2	  	
Mobil. 0730-70 000; 0730-703000	  	
E-mail: <a href="mailto:office@bomacaro">office@bomacaro</a>	  	
Specificatie	Nume si prenume	Semnatura
Self proiect:	Arh. Meseșan Laura	
Proiectat:	Ing. Constantin Cornelia	
Procesat:	Ing. Manoiu Andreea	
Verificat:	Ing. Barbieru Magda	
		Este interzisă reproduserea sau utilizarea în altă formă (sef proiect- proiectant)

Beneficiar investitiei: <b>Spitalul de Recuperare Bradet</b>	Proiect Nr. <b>478</b>
Amplasament lucrare: <b>Judetul Arges, Comuna Bradulet, Sat Bradetu, Nr. 73H</b>	Faza <b>P.T.E.</b>
Titlu proiect: <b>Lucruri de reabilitare saloane si grupuri sanitare, sali de tratament, dotari cu echipamente medicale si nemedicale</b>	Specialiti:
Titlu plansa: <b>INSTALATIILE DE VENTILARE PLAN ETAJ 1 BAI APE MINERALE SECTIUNE d-d; SECTIUNE e-e; SECTIUNE f-f; SECTIUNE g-g</b>	Instalatii <b>IV 03</b>