



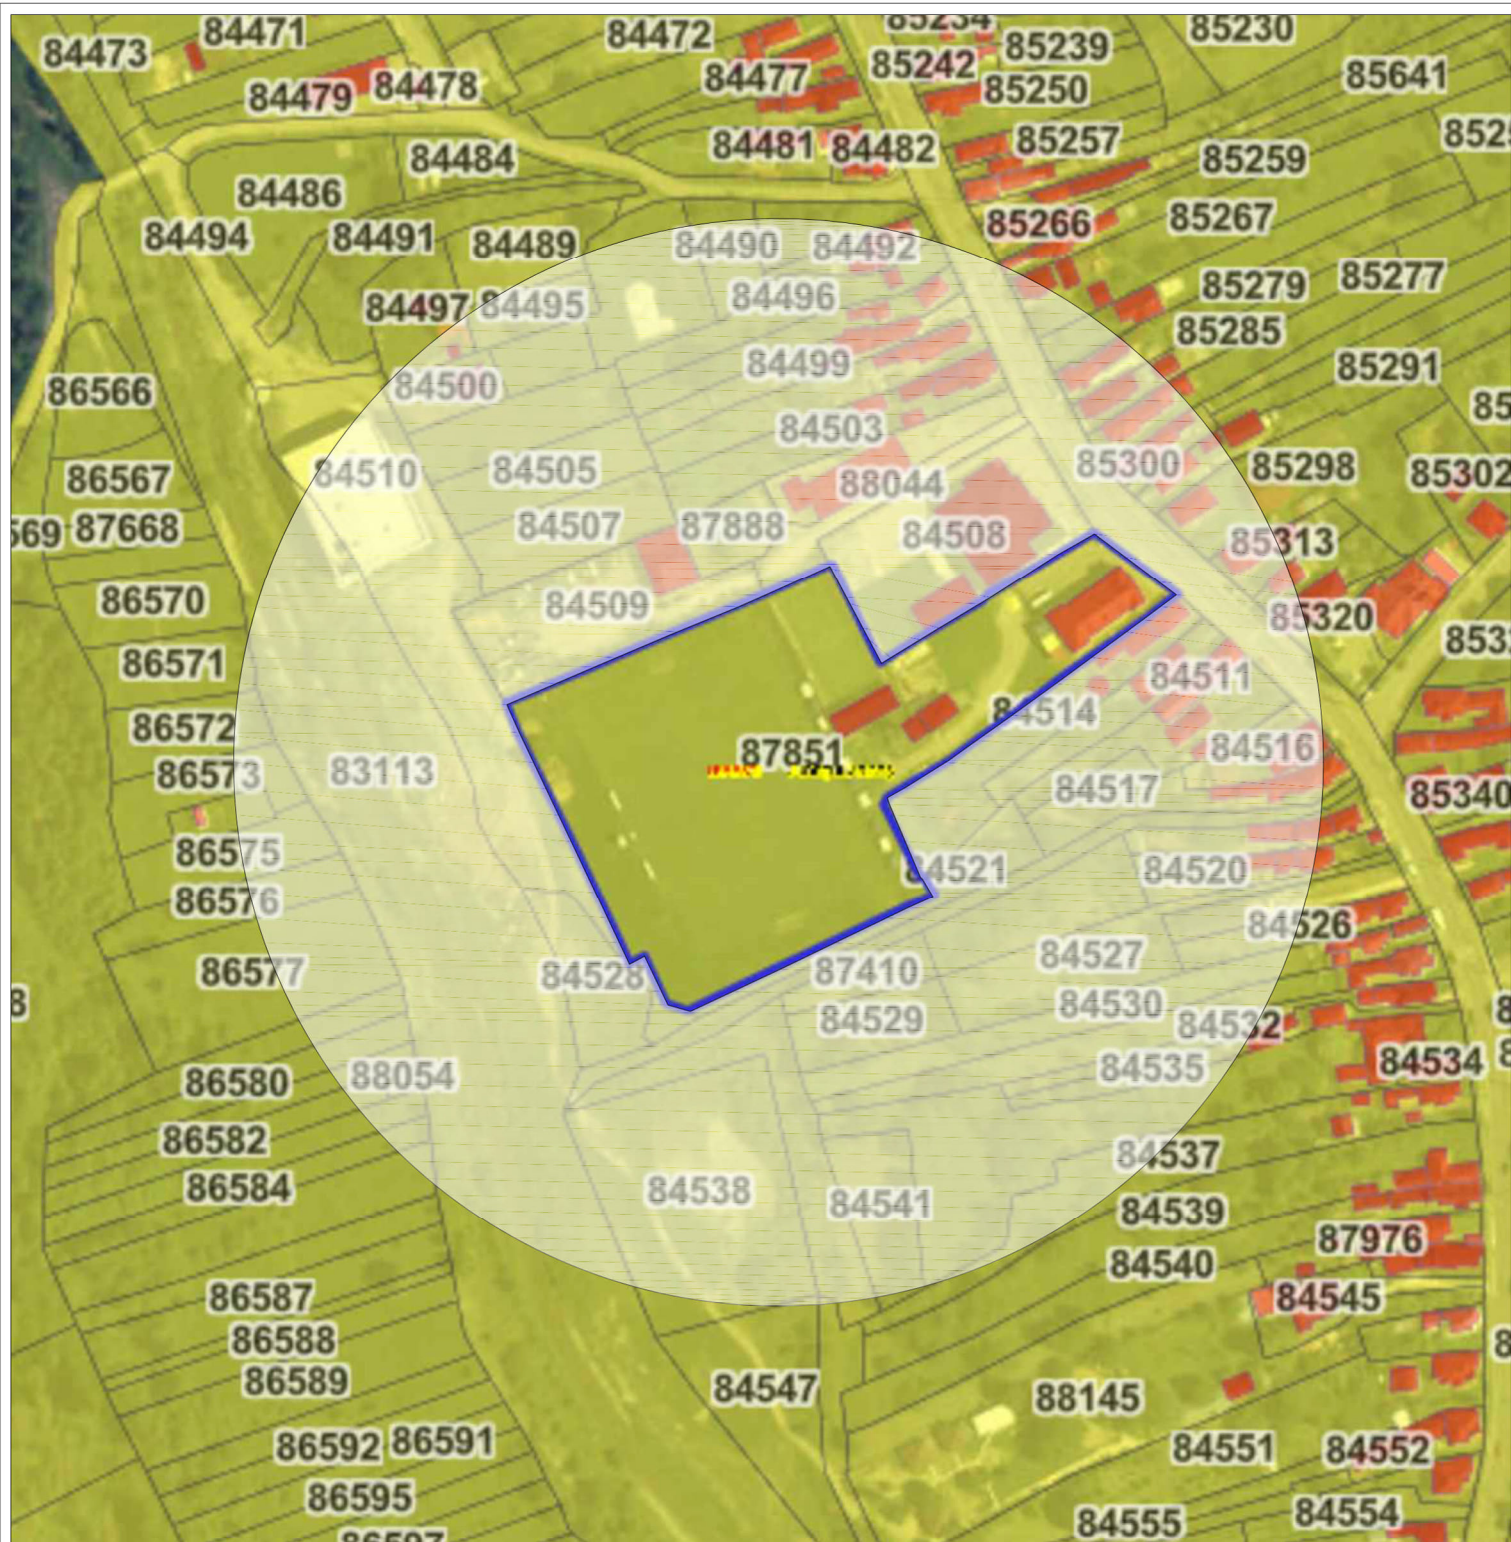

 Amplasament studiat
Categoria de folosinta D
Clasa de importanta IV

 

	Verificator		Beneficiar	U.A.T. LERESTI	
	Nr. Autorizatie			SERVICII DE ELABORARE SF :	
	Proiectant	S.C.ACANT ARHI-FORM SUPPORT S.R.L. str.Republicii, nr.45, loc. Campulung, jud. Arges C.U.I.:RO 27902706 J2011000032036 tel: 0751 259 239 e-mail: office@aaarhitect.ro www.aaarhitect.ro	Titlu proiect	AMENAJARE SPATIU DE RECREERE SI AGREMENT IN COMUNA LERESTI, JUDETUL ARGES.	
			Adresa	Localitatea Leresti, strada G-raI. Vasile Milea, numarul 780, pct. "Stadion", judetul Arges.	
	Nume	Semnat	Scara	Titlu Plansa	Faza
Sef Proiect	arh. Jinga Florin Claudiu		1:2500	PLAN DE INCADRARE IN ZONA	S.F.
Proiectant	arh. Jinga Florin Claudiu		Data		Pl. nr.
Desenat	stud.urb.Cotoanta Alexandru		Mai.2026	Proiect nr. AAS 619 din 05.06.2026	A-01