



DETALIU FUNDATIE  
F1

COMPLEX DE JOACA DIN LEMN  
SCARA 1:10

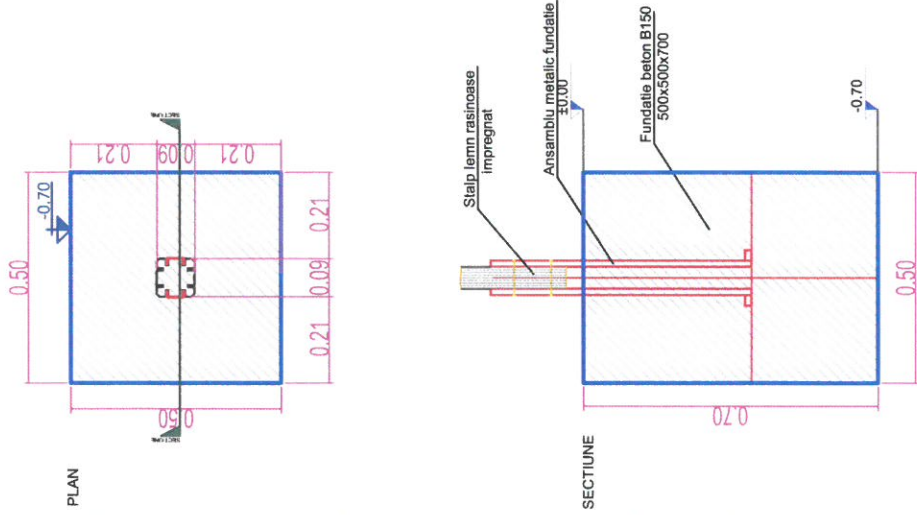


DETALIU FUNDATIE  
F2

COMPLEX DE JOACA CU STALPI METALICI  
SCARA 1:10

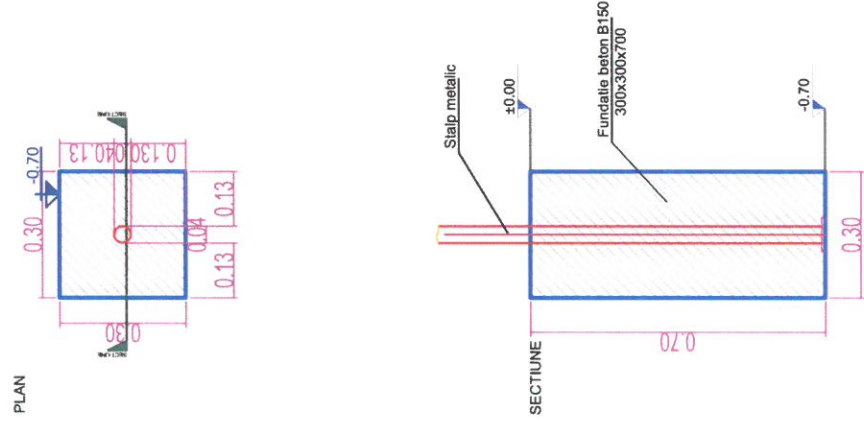


DETALIU FUNDATIE  
F3

BORDURA DE LEMN  
SCARA 1:10

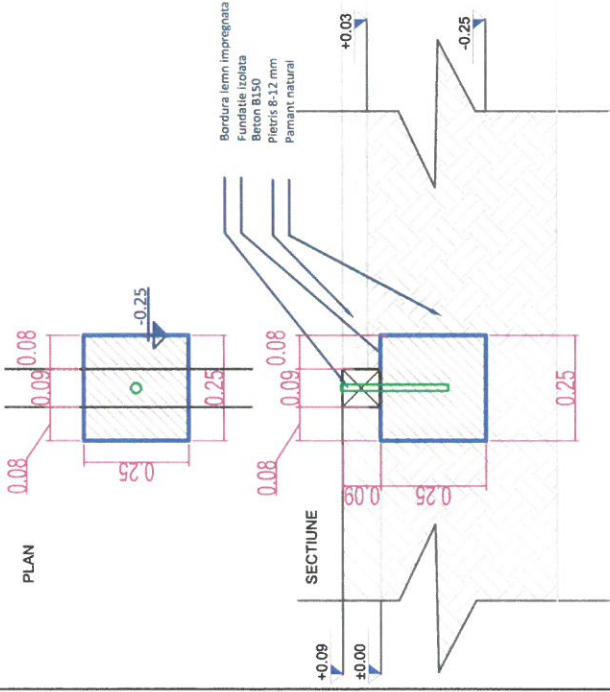


DETALIU FUNDATIE  
F4

LEAGAN  
SCARA 1:10

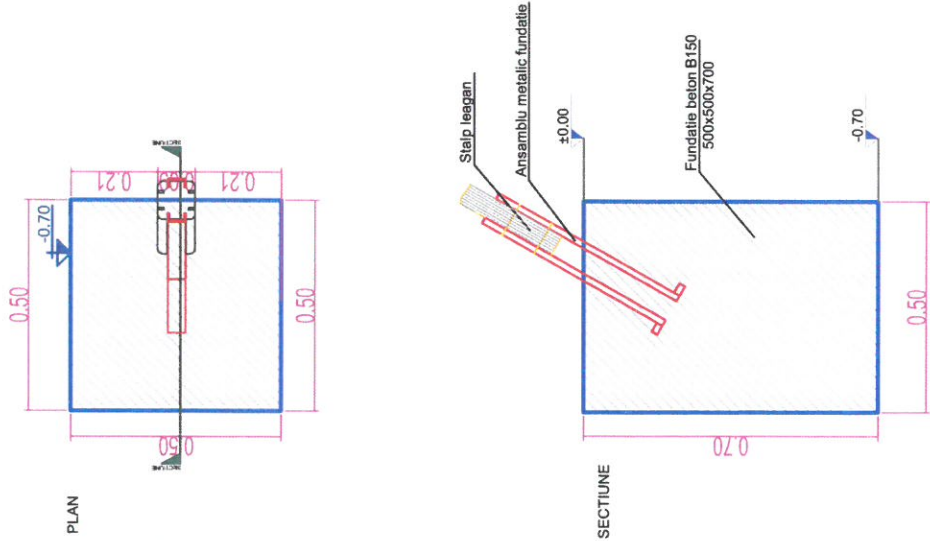

DETALIU FUNDATIE  
F5



FIGURINA PE ARC ELICOIDAL  
SCARA 1:10

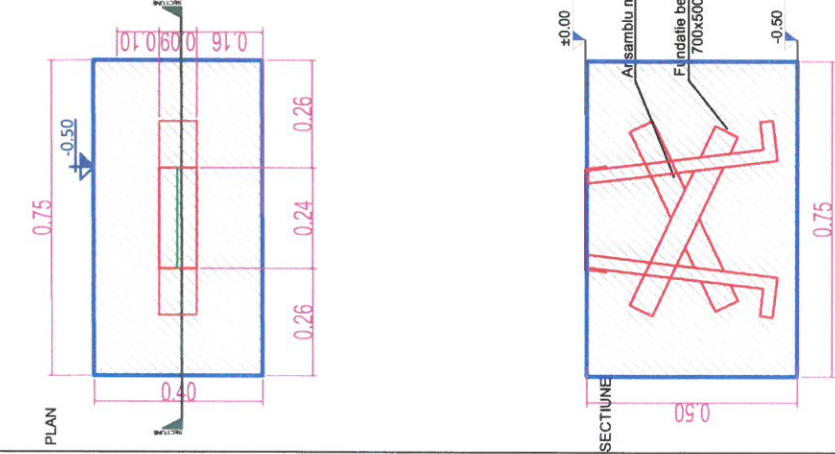

DETALIU FUNDATIE  
F6

IMPREJMUIRE  
SCARA 1:10

PLAN FUNDATII IMPREJMUIRE

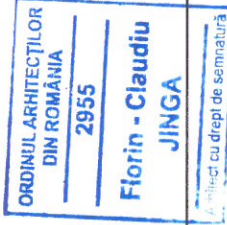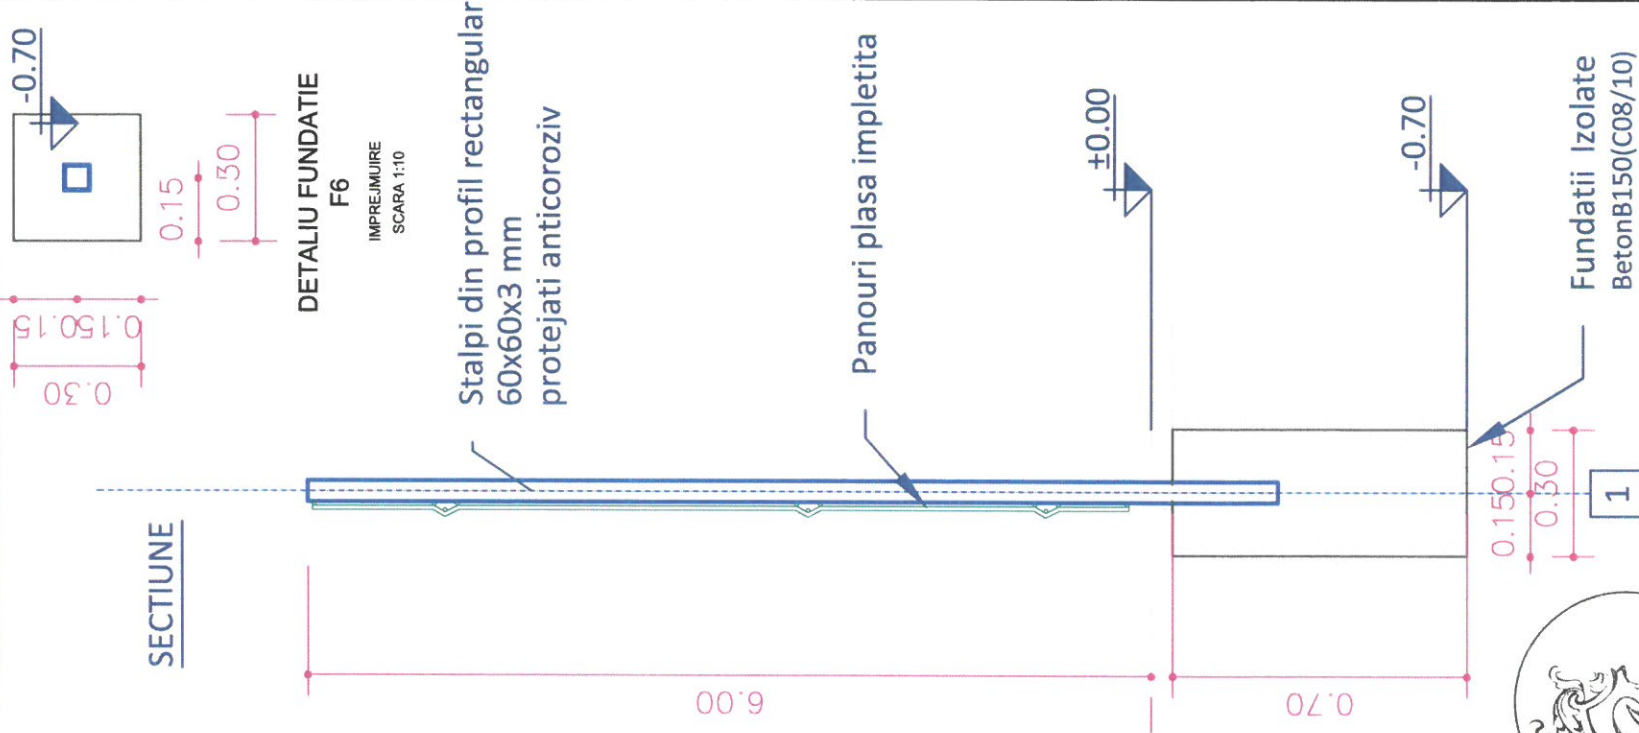

Verificator	Primaria Valea Mare Pravat	Beneficiar	Primaria Valea Mare Pravat
Nr. Autorizatie			
Proiectant	S.C. ACANT ARHI-FORM SUPPORT S.R.L.	Titlu proiect	AMENAJARE LOC DE JOACA
	str. Republicii, nr. 45, loc. Campulung, Jud. Arges		
	CUJL-RO 27902706	Adresa	Comuna Valea Mare Pravat, Pct. "Stadion", Jud. Arges.
	10/03/2021	Scara	Titlu Plansa
	tel: 0751 299 239	1:50	Faza
	e-mail: office@acanthitect.ro		P.Th.
Nume	Semnat	Data	Pl. nr.
arh. Jinga Florin Claudiu		IUL 2021	DETALII FUNDATII
arh. Jinga Florin Claudiu			Proiect nr. AAS291 din 16.07.2021
Desenat	Cotoanta Alexandru		A-10