



# Ansamblu Panou Instructiuni



Perspectiva

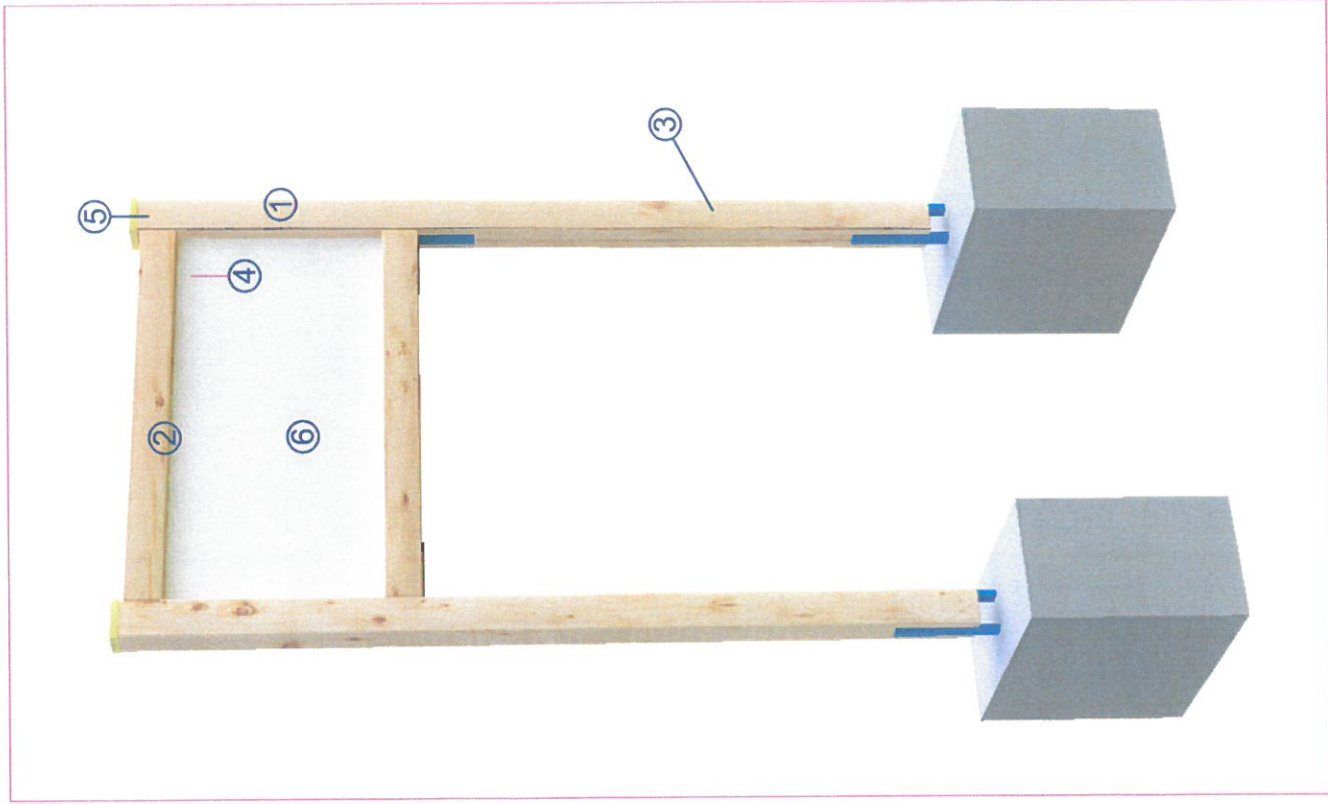

Plan

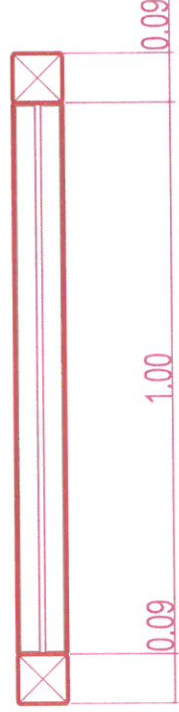

Vedere

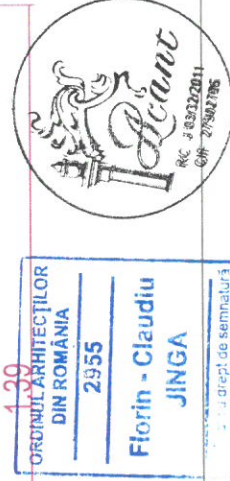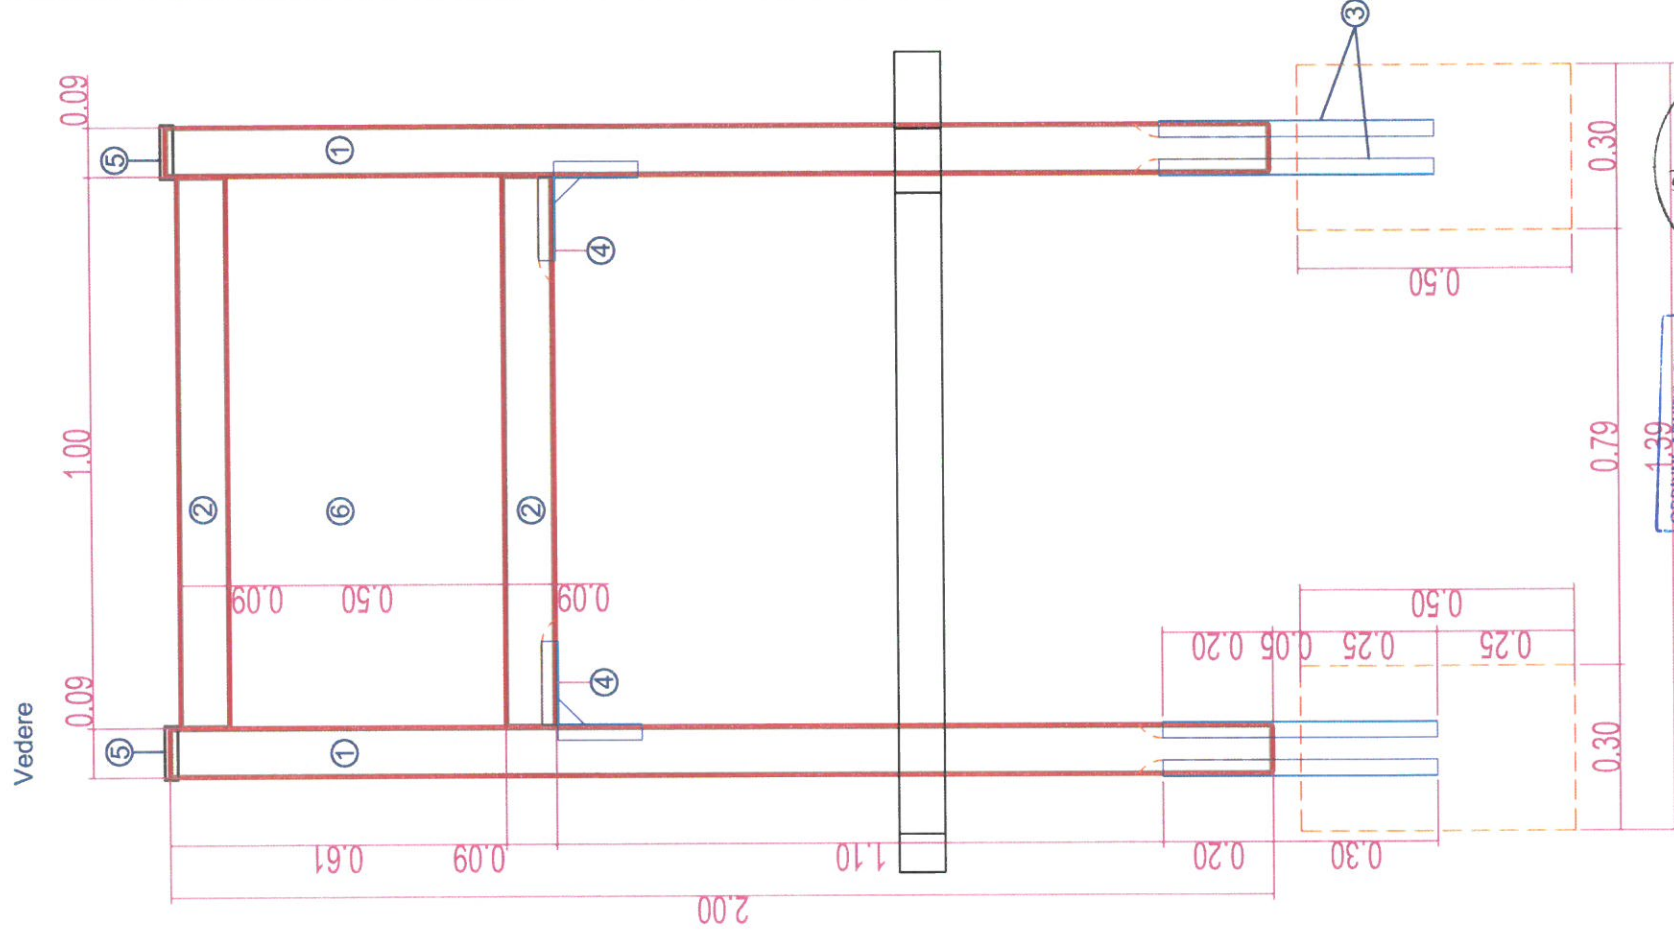

Ansamblu Panou Instructiuni, Avertizare			
Nr. ctr	Denumire componenta	U.M.	Cant
1.	Stalpi lemn rasinoase impregnate prin autoclavare 90mm x 90mm x 2000mm	buc	2
2.	Grinda lemn rasinoase impregnate prin autoclavare 90mm x 90mm x 1000mm	buc	2
3.	Ancora metalica - profil u - 500mm, fixare stalp	buc	4
4.	Coltar metalic - profil u - 150mm x 150mm, fixare grinda	buc	2
5.	Capac plastic, 90mm x 90mm - acoperire stalp	buc	2
6.	Panou Instructiuni, multistrat aluminiu/ PVC 500mm x 100 mm	buc	1
Consumabile			
	Holtisrub FI 6x150mm	buc	4
	Holtisrub FI 6x80mm	buc	2
	S.C.T. M8x100mm	buc	4
	S.C.T. M8x110mm	buc	4
	Piuita M8	buc	8
	Saiba FI.8mm	buc	8
	Capac SW-13	buc	16

Verificator		Beneficiar	PRIMARIA VALEA MARE PRAVAT
Nr. Autorizatie		Titlu proiect	
Proiectant		AMENAJARE LOC DE JOACA	
S.C. ACANT ARHI-FORM SUPPORT S.R.L.		Adresa	
str. Republicii, nr. 45, loc. Campulung, jud. Arges		Comuna Valea Mare Pravat, Pct. "Stadion", Jud. Arges.	
C.U.I. RO: 274902708		Scara	
JOS 32/2011		1:50	
Tel: 0761 239 239		Data	
E-mail: office@acanthitect.ro		IUL.2021	
www.acanthitect.ro		Faza	
Nume		Titlu Plansa	
arh.	Jinga Florin Claudiu	ANSAMBLU PANOU INSTRUCIUNI	
arh.	Jinga Florin Claudiu	P. Th.	
Desenat	Cotoanta Alexandru	Pl. nr.	
		Proiect nr. AAS291 din 16.07.2021	
		A-16	