




Verificator/ Expert	Nume:	Semnatura:	Cerinta:	Referat/Expertiza nr./Data	
S.C. EVA TOTAL PROJECT S.R.L. OARJA, JUD. ARGES				Beneficiar: COMUNA VALEA MARE PRAVAT, JUD. ARGES	Proiect nr. 13/2022
Director	Ionescu Marius		SCARA N/A	Titlu proiect: EXECUTIE SANTURI TIP PISCOT MATA	FAZA: PT+DE
Sef proiect	ing. Dascalu D.				
Proiectat	ing. Dascalu D.				
Desenat	ing. Dascalu D.		DATA 2022	Titlu plansa : PLAN DE INCADRARE IN ZONA STRADA DC 31	PLANSĂ: P1Z1

RIGOLA CAROSABILA DC 31 SI ACOSTAMENT BETONAT ZONA MATA

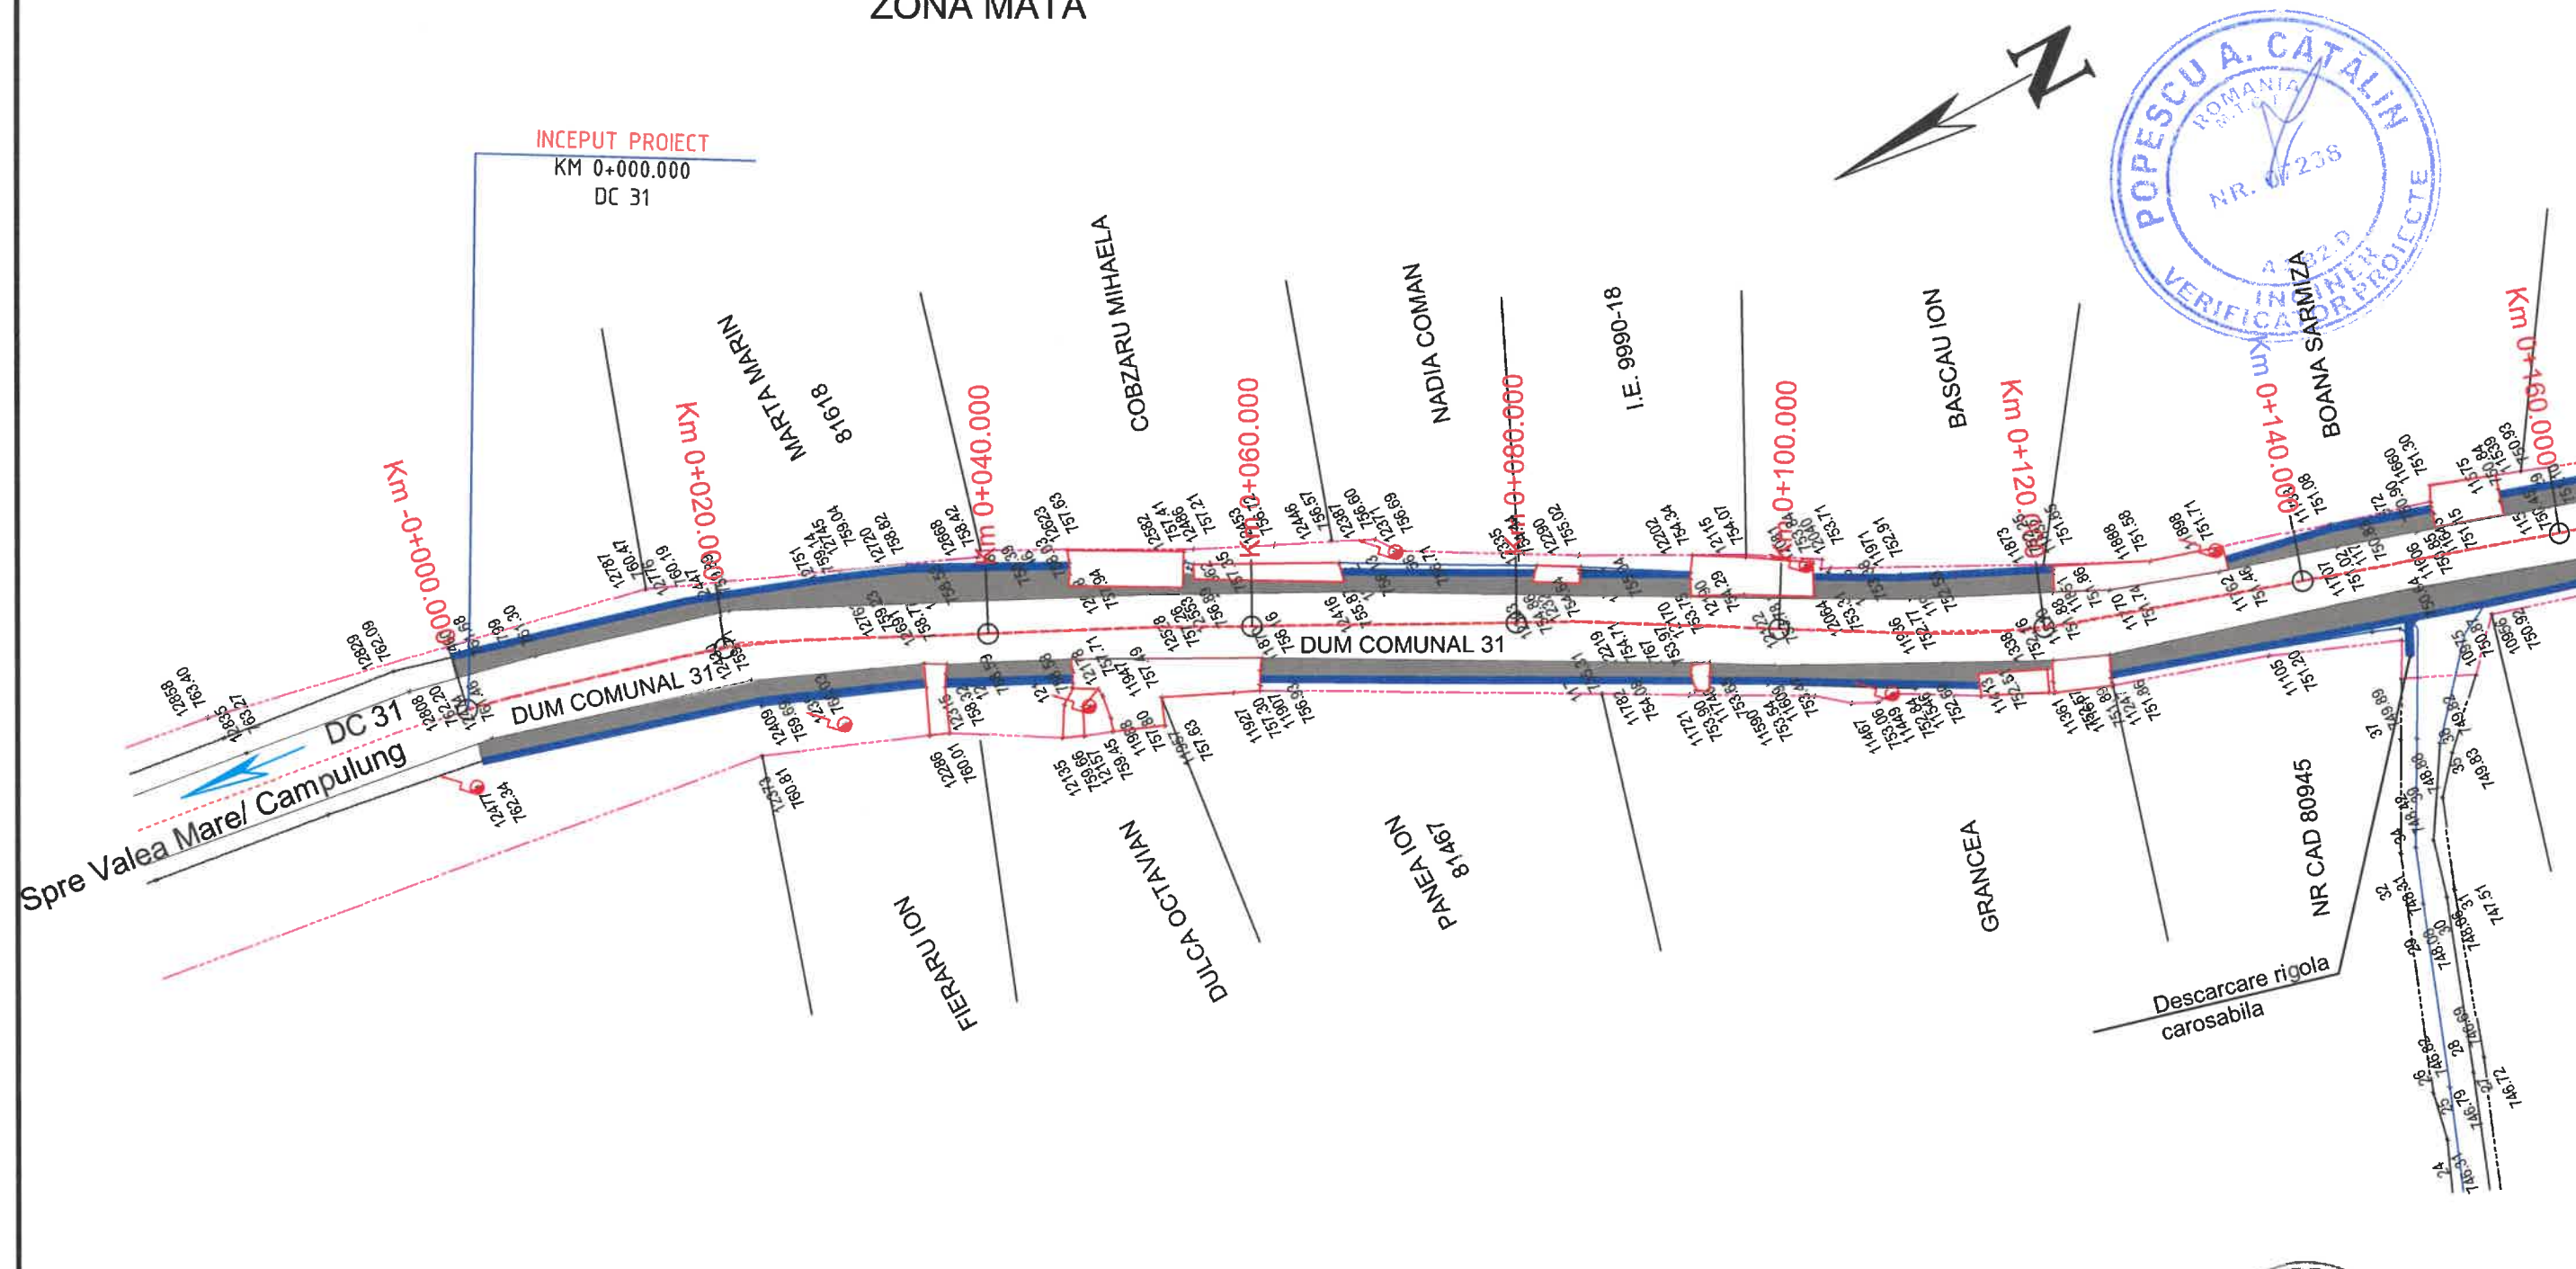


LEGENDA

- Ax drum
- Parte carosabila existenta DC 31
- Acostament betonat
- Rigola carosabila prefabricata
- Acces proprietate existent
- Limita de proprietate
- o Stalp electric


Verificator/ Expert	Nume:	Semnatura:	Cerinta:	Referat/Expertiza nr./Data
S.C. EVA TOTAL PROJECT S.R.L. OARJA, JUD. ARGES				Beneficiar: COMUNA VALEA MARE PRAVAT, JUD. ARGES
Director	Ionescu Marius		SCARA 1:500	Proiect nr. 13/2022
Sef proiect	ing. Dascalu D.			FAZA: PT+DE
Proiectat	ing. Dascalu D.		DATA 2022	Titlu proiect: EXECUTIE SANTURI TIP PISCOT MATA
Desenat	ing. Dascalu D.			Titlu plansa : PLAN DE SITUATIE STRADA DC 31
				PLANSA: PS1.1

RIGOLA CAROSABILA DC 31 SI ACOSTAMENT BETONAT, ZONA MATA

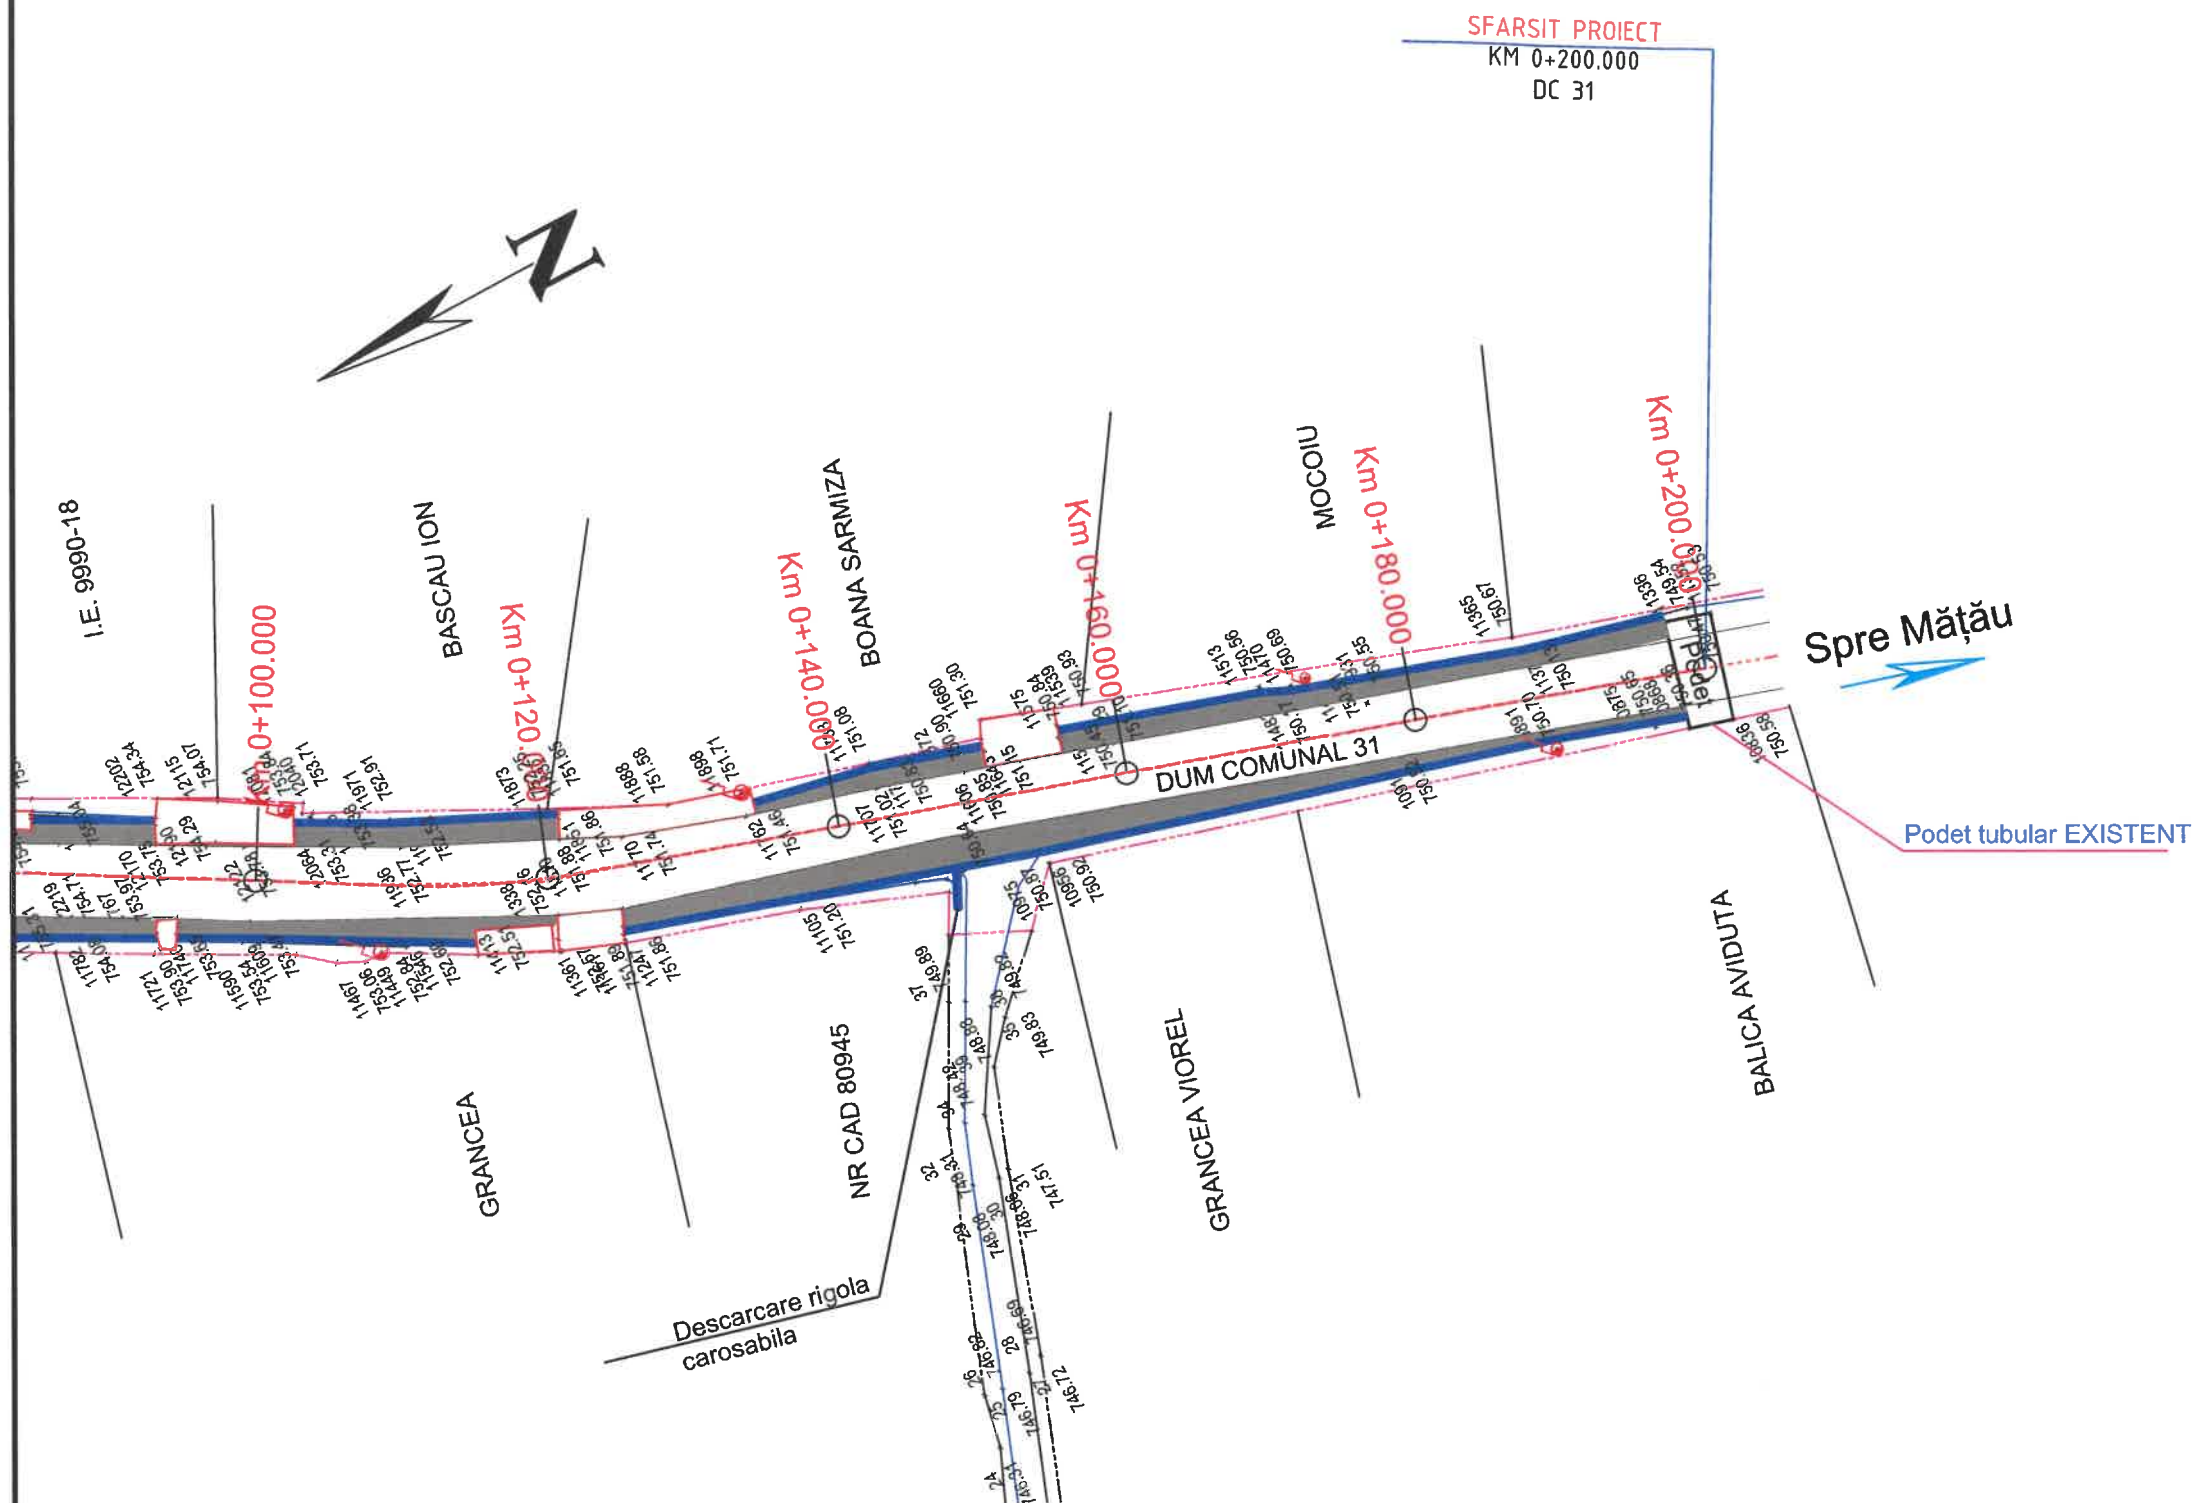

LEGENDA

- Ax drum
- Parte carosabila existenta DC 31
- Acostament betonat
- Rigola carosabila prefabricata
- Acces proprietate existent
- Limita de proprietate
- Stalp electric


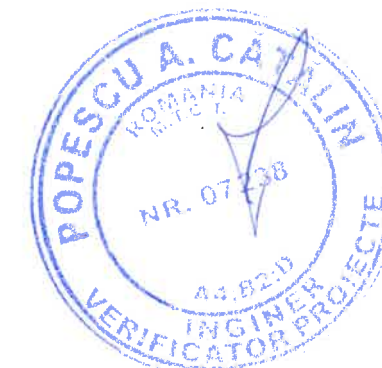


Verificator/ Expert	Nume:	Semnatura:	Cerinta:	Referat/Expertiza nr./Data
S.C. EVA TOTAL PROJECT S.R.L. OARJA, JUD. ARGES				Beneficiar: COMUNA VALEA MARE PRAVAT, JUD. ARGES
Director	Ionescu Marius		SCARA 1:500	Proiect nr. 13/2022
Sef proiect	ing. Dascalu D.			FAZA: PT+DE
Proiectat	ing. Dascalu D.			Titlu proiect: EXECUTIE SANTURI TIP PISCOT MATA
Desenat	ing. Dascalu D.		DATA 2022	Titlu plansa : PLAN DE SITUATIE STRADA DC 31
				PLANSA: PS1.2



PROFIL TRANSVERSAL TIP 1

SE APLICA PE:






DC 31, MATA [km 0+000- km 0+200.000]

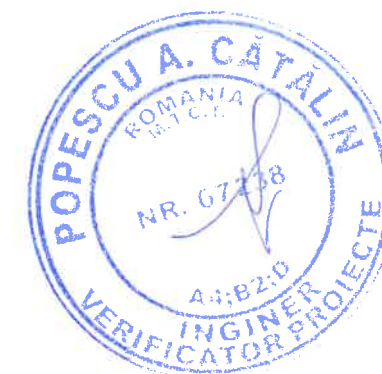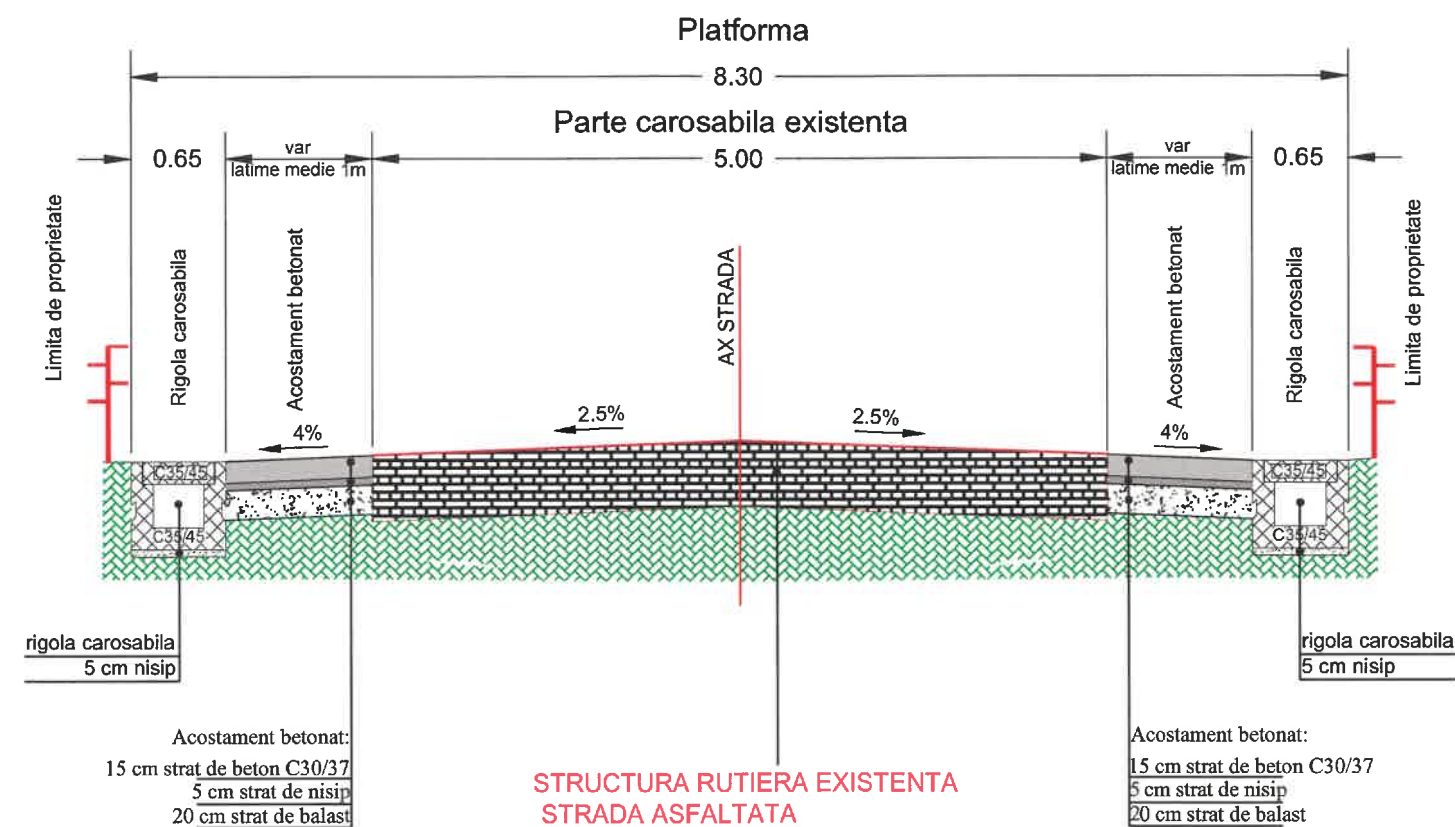






Verificator/ Expert	Nume:	Semnatura:	Cerinta:	Referat/Expertiza nr./Data
S.C. EVA TOTAL PROJECT S.R.L. OARJA, JUD. ARGES				Beneficiar: COMUNA VALEA MARE PRAVAT, JUD. ARGES
Director	Ionescu Marius		SCARA	Proiect nr. 13/2022
Sef proiect	ing. Dascalu D.		1:50	FAZA: PT+DE
Proiectat	ing. Dascalu D.		DATA	Titlu planşa :
Desenat	ing. Dascalu D.		2022	PROFIL TRANSVERSAL TIP STRADA DC 31
				PLANSĂ: PTT1

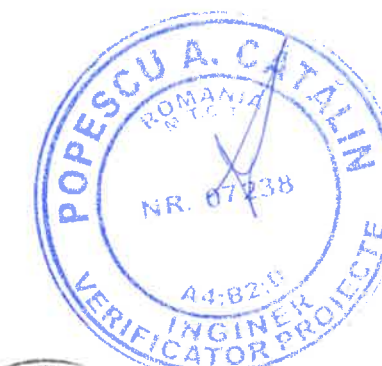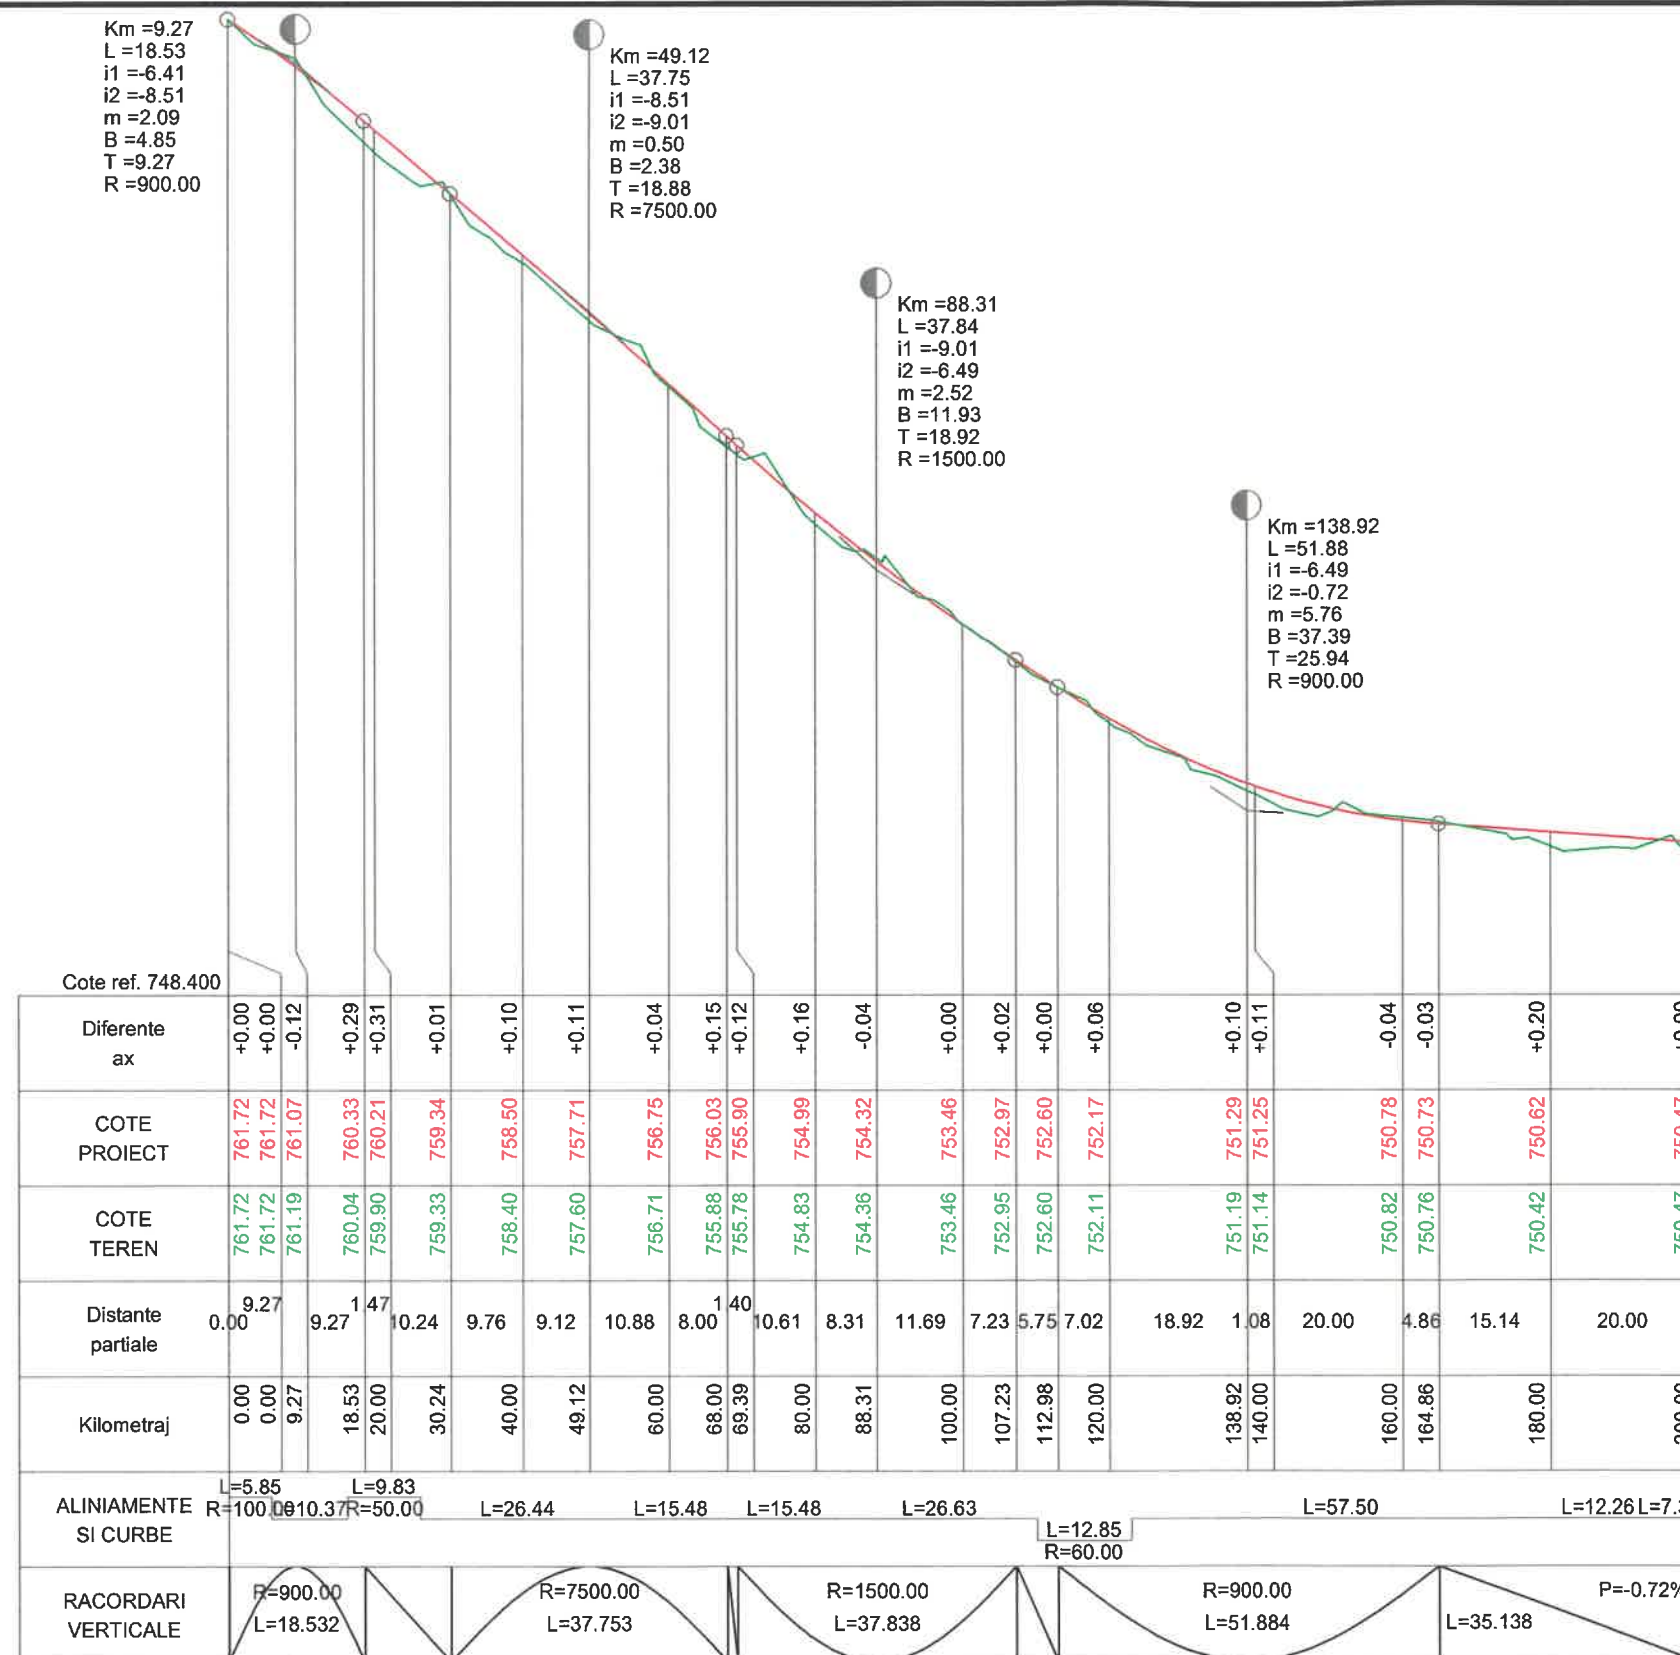

Verificator/ Expert	Nume:	Semnatura:	Cerinta:	Referat/Expertiza nr./Data	
S.C. EVA TOTAL PROJECT S.R.L. OARJA, JUD. ARGES				Beneficiar: COMUNA VALEA MARE PRAVAT, JUD. ARGES	Proiect nr. 13/2022
Director	Ionescu Marius		SCARA 1:100 1:1000	Titlu proiect: EXECUTIE SANTURI TIP PISCOT MATA	FAZA: PT+DE
Sef proiect	ing. Dascalu D.				
Proiectat	ing. Dascalu D.				
Desenat	ing. Dascalu D.		DATA 2022	Titlu plansa : PROFIL LONGITUDINAL AX STRADA DC 31	PLANSA: PL1

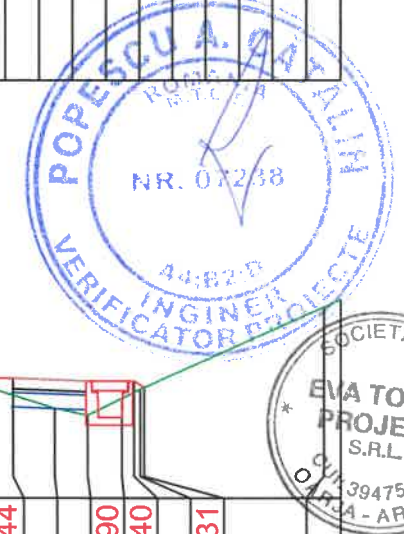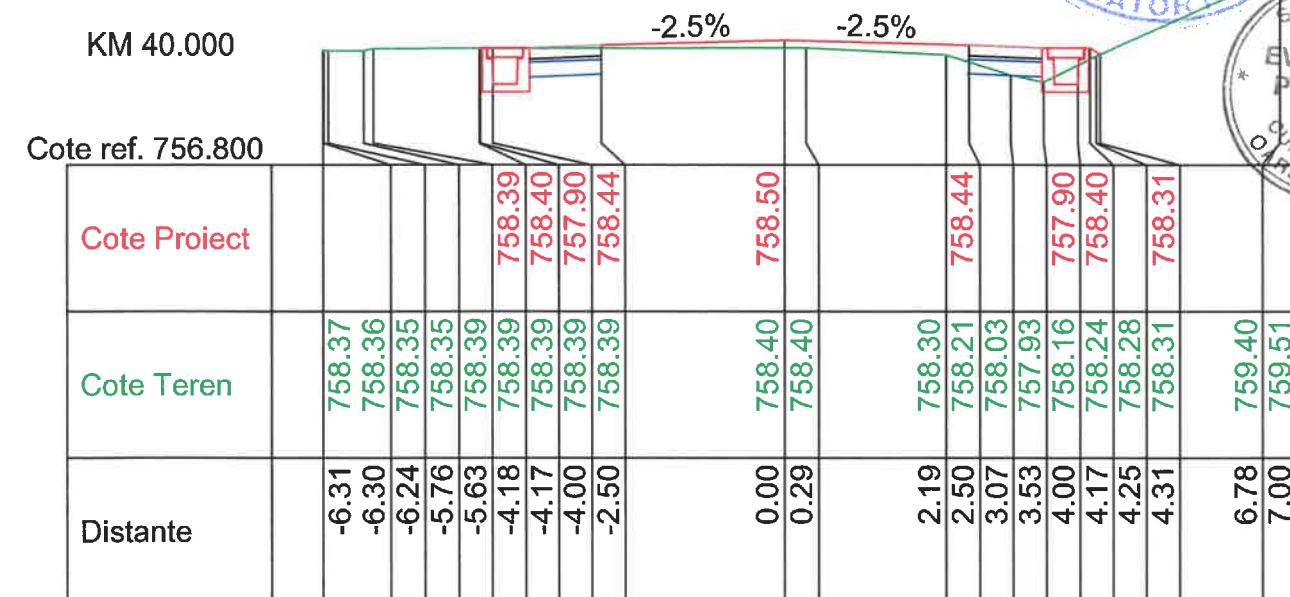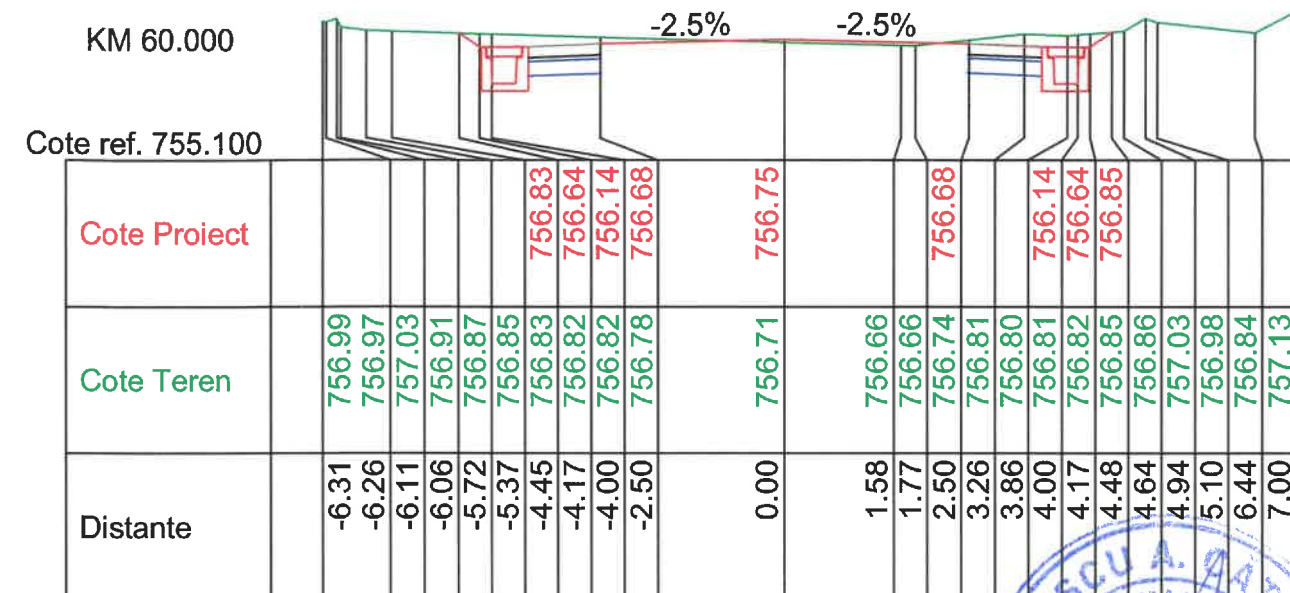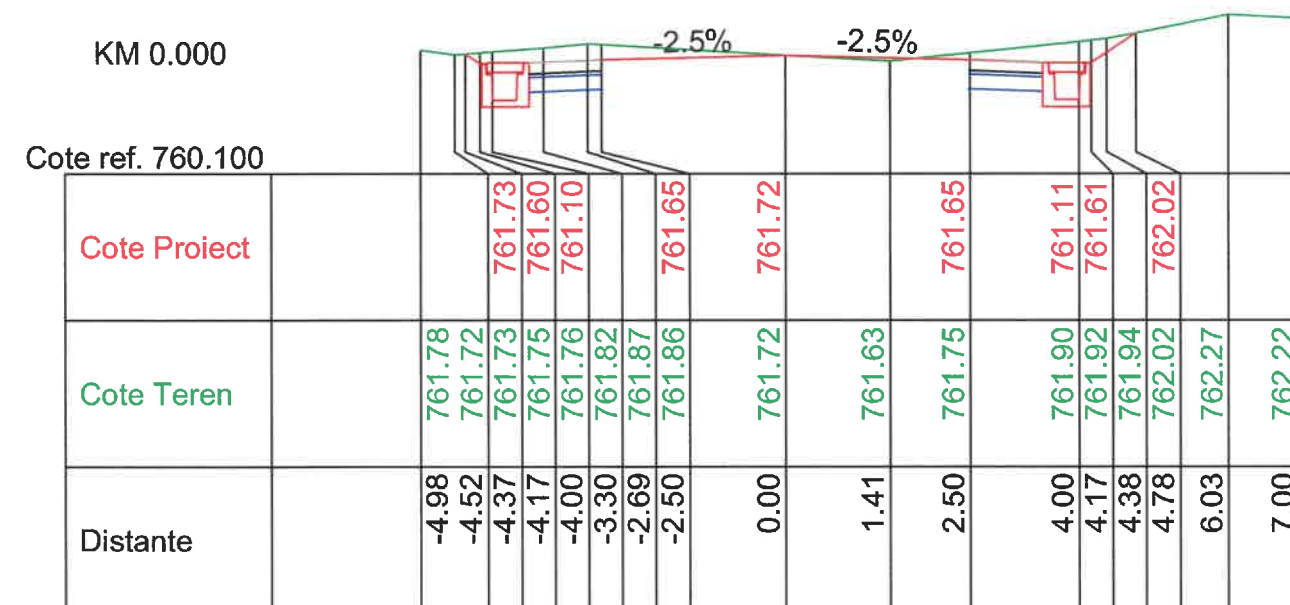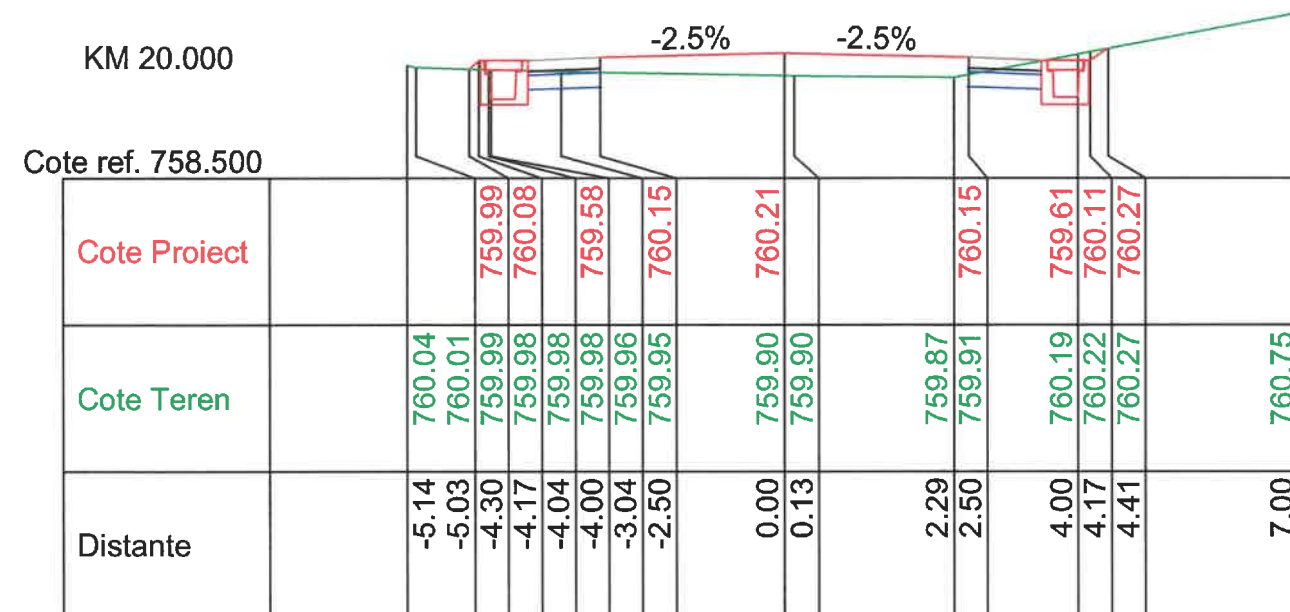

Verificator/ Expert	Nume:	Semnatura:	Cerinta:	Referat/Expertiza nr./Data	
S.C. EVA TOTAL PROJECT S.R.L. OARJA, JUD. ARGES				Beneficiar: COMUNA VALEA MARE PRAVAT, JUD. ARGES	Proiect nr. 13/2022
Director	Ionescu Marius		SCARA 1:100	Titlu proiect: EXECUTIE SANTURI TIP PISCOT MATA	FAZA: PT+DE
Sef proiect	ing. Dascalu D.			Titlu plansa: PROFILURI TRANSVERSALE CURENTE STRADA DC 31	PLANSĂ: PTC1.1
Proiectat	ing. Dascalu D.		DATA 2022		
Desenat	ing. Dascalu D.				

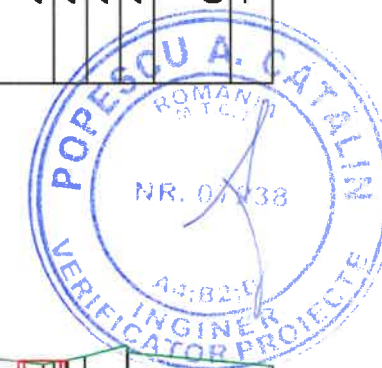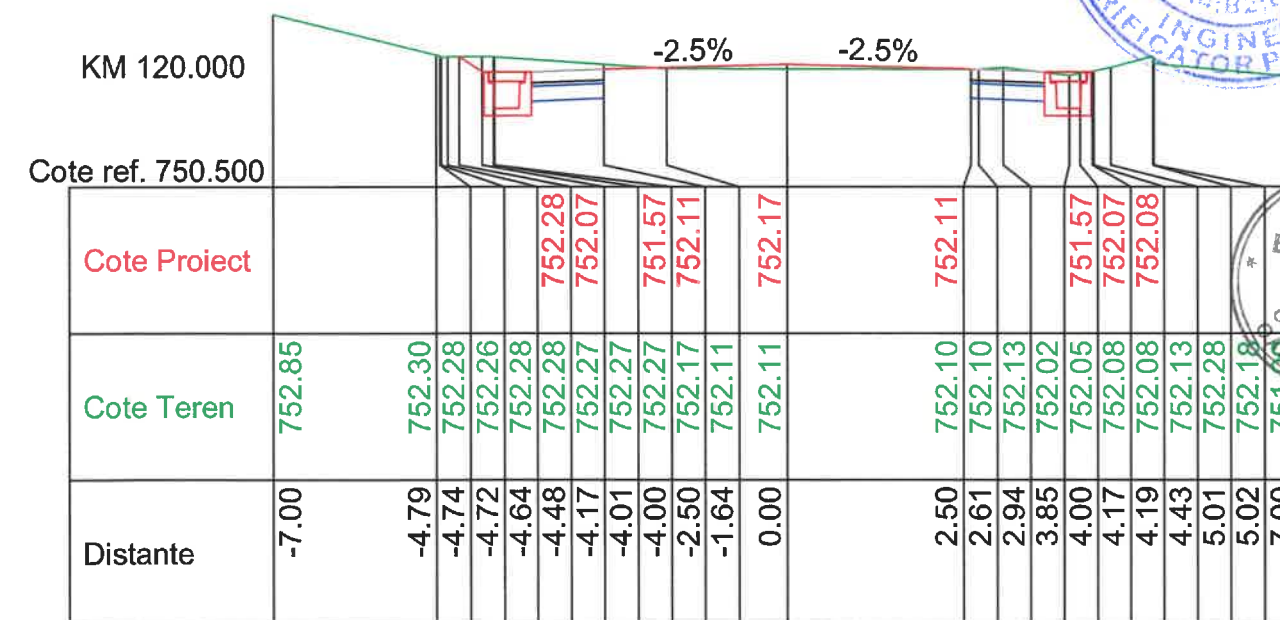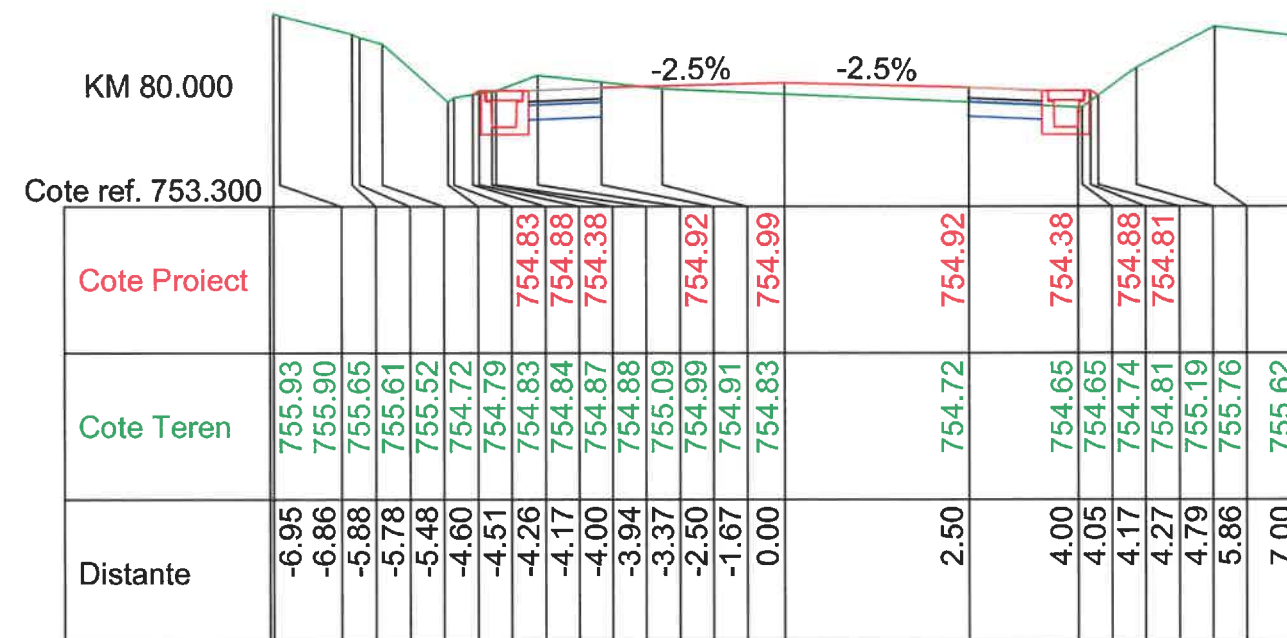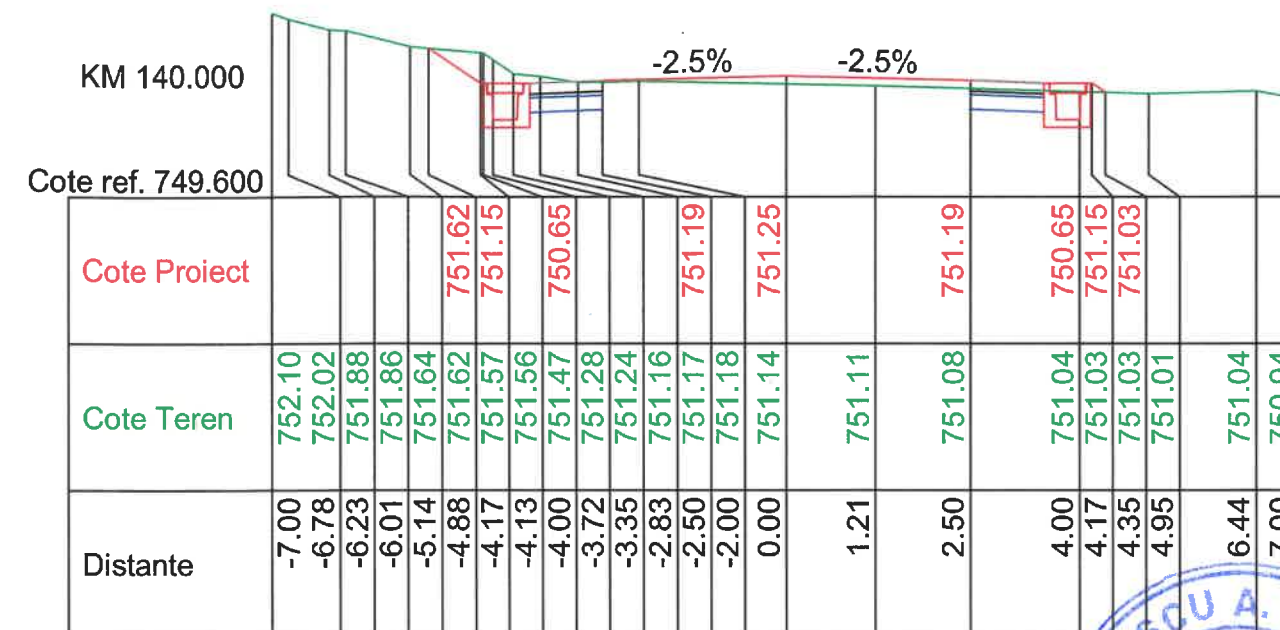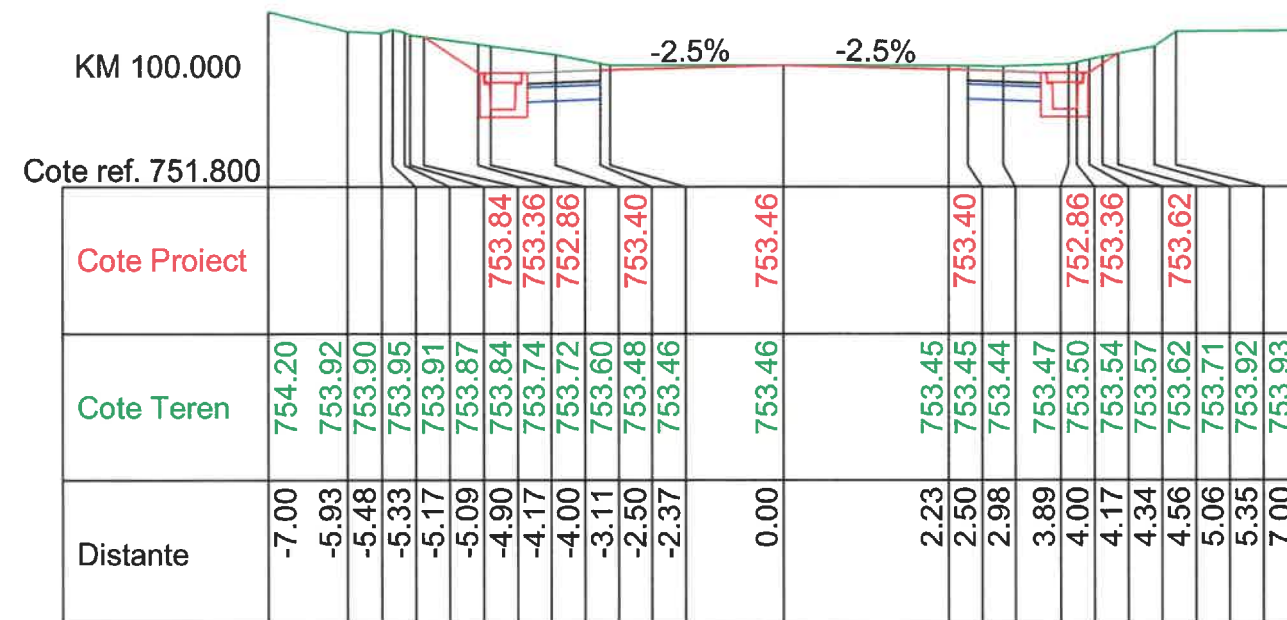





Verificator/ Expert	Nume:	Semnatura:	Cerinta:	Referat/Expertiza nr./Data	
S.C. EVA TOTAL PROJECT S.R.L. OARJA, JUD. ARGES				Beneficiar: COMUNA VALEA MARE PRAVAT, JUD. ARGES	Proiect nr. 13/2022
Director	Ionescu Marius		SCARA 1:100	Titlu proiect: EXECUTIE SANTURI TIP PISCOT MATA	FAZA: PT+DE
Sef proiect	ing. Dascalu D.				
Proiectat	ing. Dascalu D.		DATA 2022	Titlu planşa: PROFILURI TRANSVERSALE CURENTE STRADA DC 31	PLANSA: PTC1.2
Desenat	ing. Dascalu D.				

Distante	Cote Teren	Cote Proiect
-4.55	750.78	
-4.25	750.59	
-4.17	750.59	750.52
-4.00	750.59	750.02
-2.50	750.58	750.56
-2.44	750.58	
-2.13	750.43	
0.00	750.42	750.62
1.09	750.42	
2.50	750.53	750.56
2.88	750.56	
4.00	750.46	750.02
4.17	750.45	750.52
4.29	750.44	750.44
7.00	750.20	

Distante	Cote Teren	Cote Proiect
-5.12	751.07	
-5.04	751.02	
-5.00	751.00	
-4.92	750.93	
-4.84	751.03	
-4.66	751.00	751.00
-4.17	750.93	750.67
-4.00	750.90	750.17
-3.25	750.80	
-2.50	750.80	750.71
0.00	750.82	750.78
1.84	750.83	
2.50	750.83	750.71
4.00	750.82	750.17
4.17	750.81	750.67
4.38	750.81	750.81
4.43	750.81	
7.00	750.76	


Distante	Cote Teren	Cote Proiect
-4.17		750.37
-4.07	749.88	
-4.00	749.98	749.87
-3.65	750.51	
-2.50	750.49	750.41
-0.98	750.47	
0.00	750.47	750.47
2.50	750.48	750.41
3.80	750.49	
4.00	750.49	749.87
4.17	750.49	750.37
4.35	750.49	750.49
4.56	750.49	
4.64	750.49	







Verificator/ Expert	Num:	Semnatura:	Cerinta:	Referat/Expertiza nr./Data	
S.C. EVA TOTAL PROJECT S.R.L. OARJA, JUD. ARGES				Beneficiar: COMUNA VALEA MARE PRAVAT, JUD. ARGES	Proiect nr. 13/2022
Director	Ionescu Marius		SCARA 1:100	Titlu proiect: EXECUTIE SANTURI TIP PISCOT MATA	FAZA: PT+DE
Sef proiect	ing. Dascalu D.			Titlu plansa : PROFILURI TRANSVERSALE CURENTE STRADA DC 31	PLANSA: PTC1.3
Proiectat	ing. Dascalu D.		DATA 2022		
Desenat	ing. Dascalu D.				

DETALII RIGOLA CAROSABILA


VEDERE DE SUS

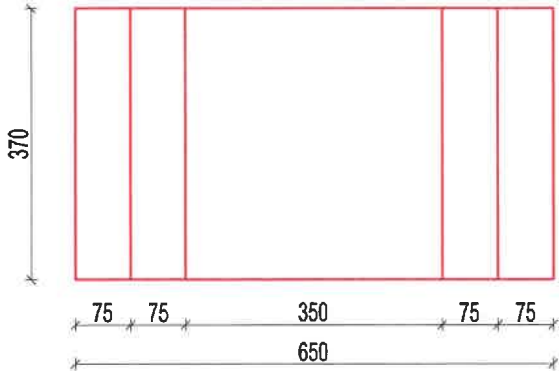

VEDERE FRONTALA

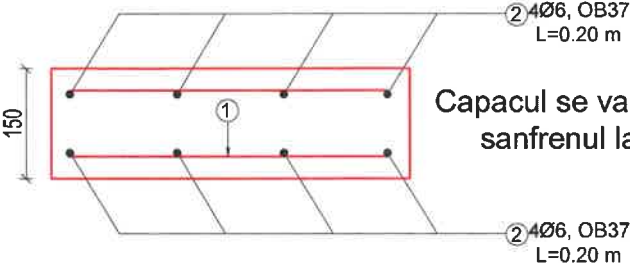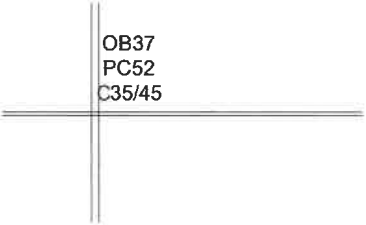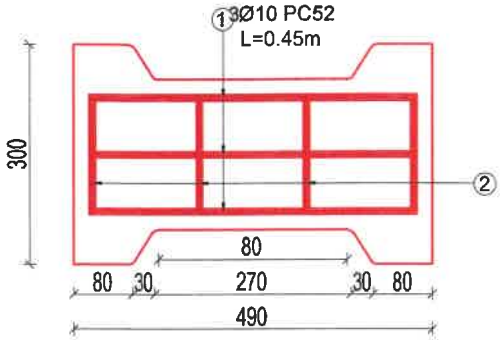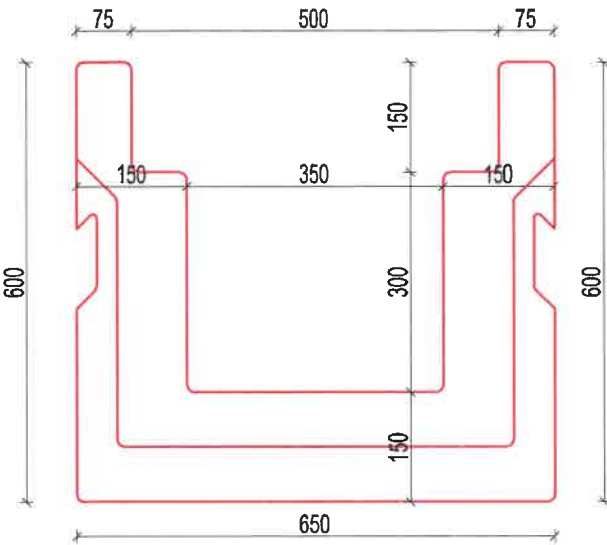

NOTA:
Capacul se va monta intotdeauna cu
sanfrenul la partea superioara

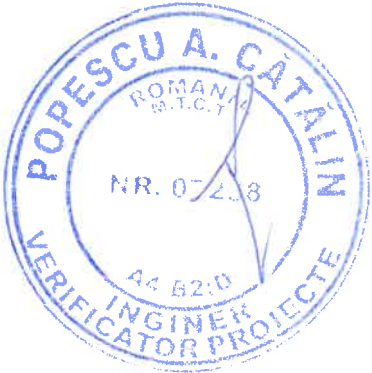

Extras de armatura

Marca	Ø	L	Buc	Ø 6	Ø 10
1	10	0.450	6		2.700
2	6	0.200	8	1.600	
Lungime tot				1.600	2.700
Kg/m				0.222	0.617
Total				0.356	1.666
				2.022	

Verificator/ Expert	Nume:	Semnatura:	Cerinta:	Referat/Expertiza nr./Data
S.C. EVA TOTAL PROJECT S.R.L. OARJA, JUD. ARGES				Beneficiar: COMUNA VALEA MARE PRAVAT, JUD. ARGES
Director	Ionescu Marius		SCARA 1:10	Proiect nr. 13/2022
Sef proiect	ing. Dascalu D.			FAZA: PT+DE
Proiectat	ing. Dascalu D.			
Desenat	ing. Dascalu D.		DATA 2022	Titlu planşa : DETALIU RIGOLA CAROSABILA PREFABRICATA PLANSA: D1