


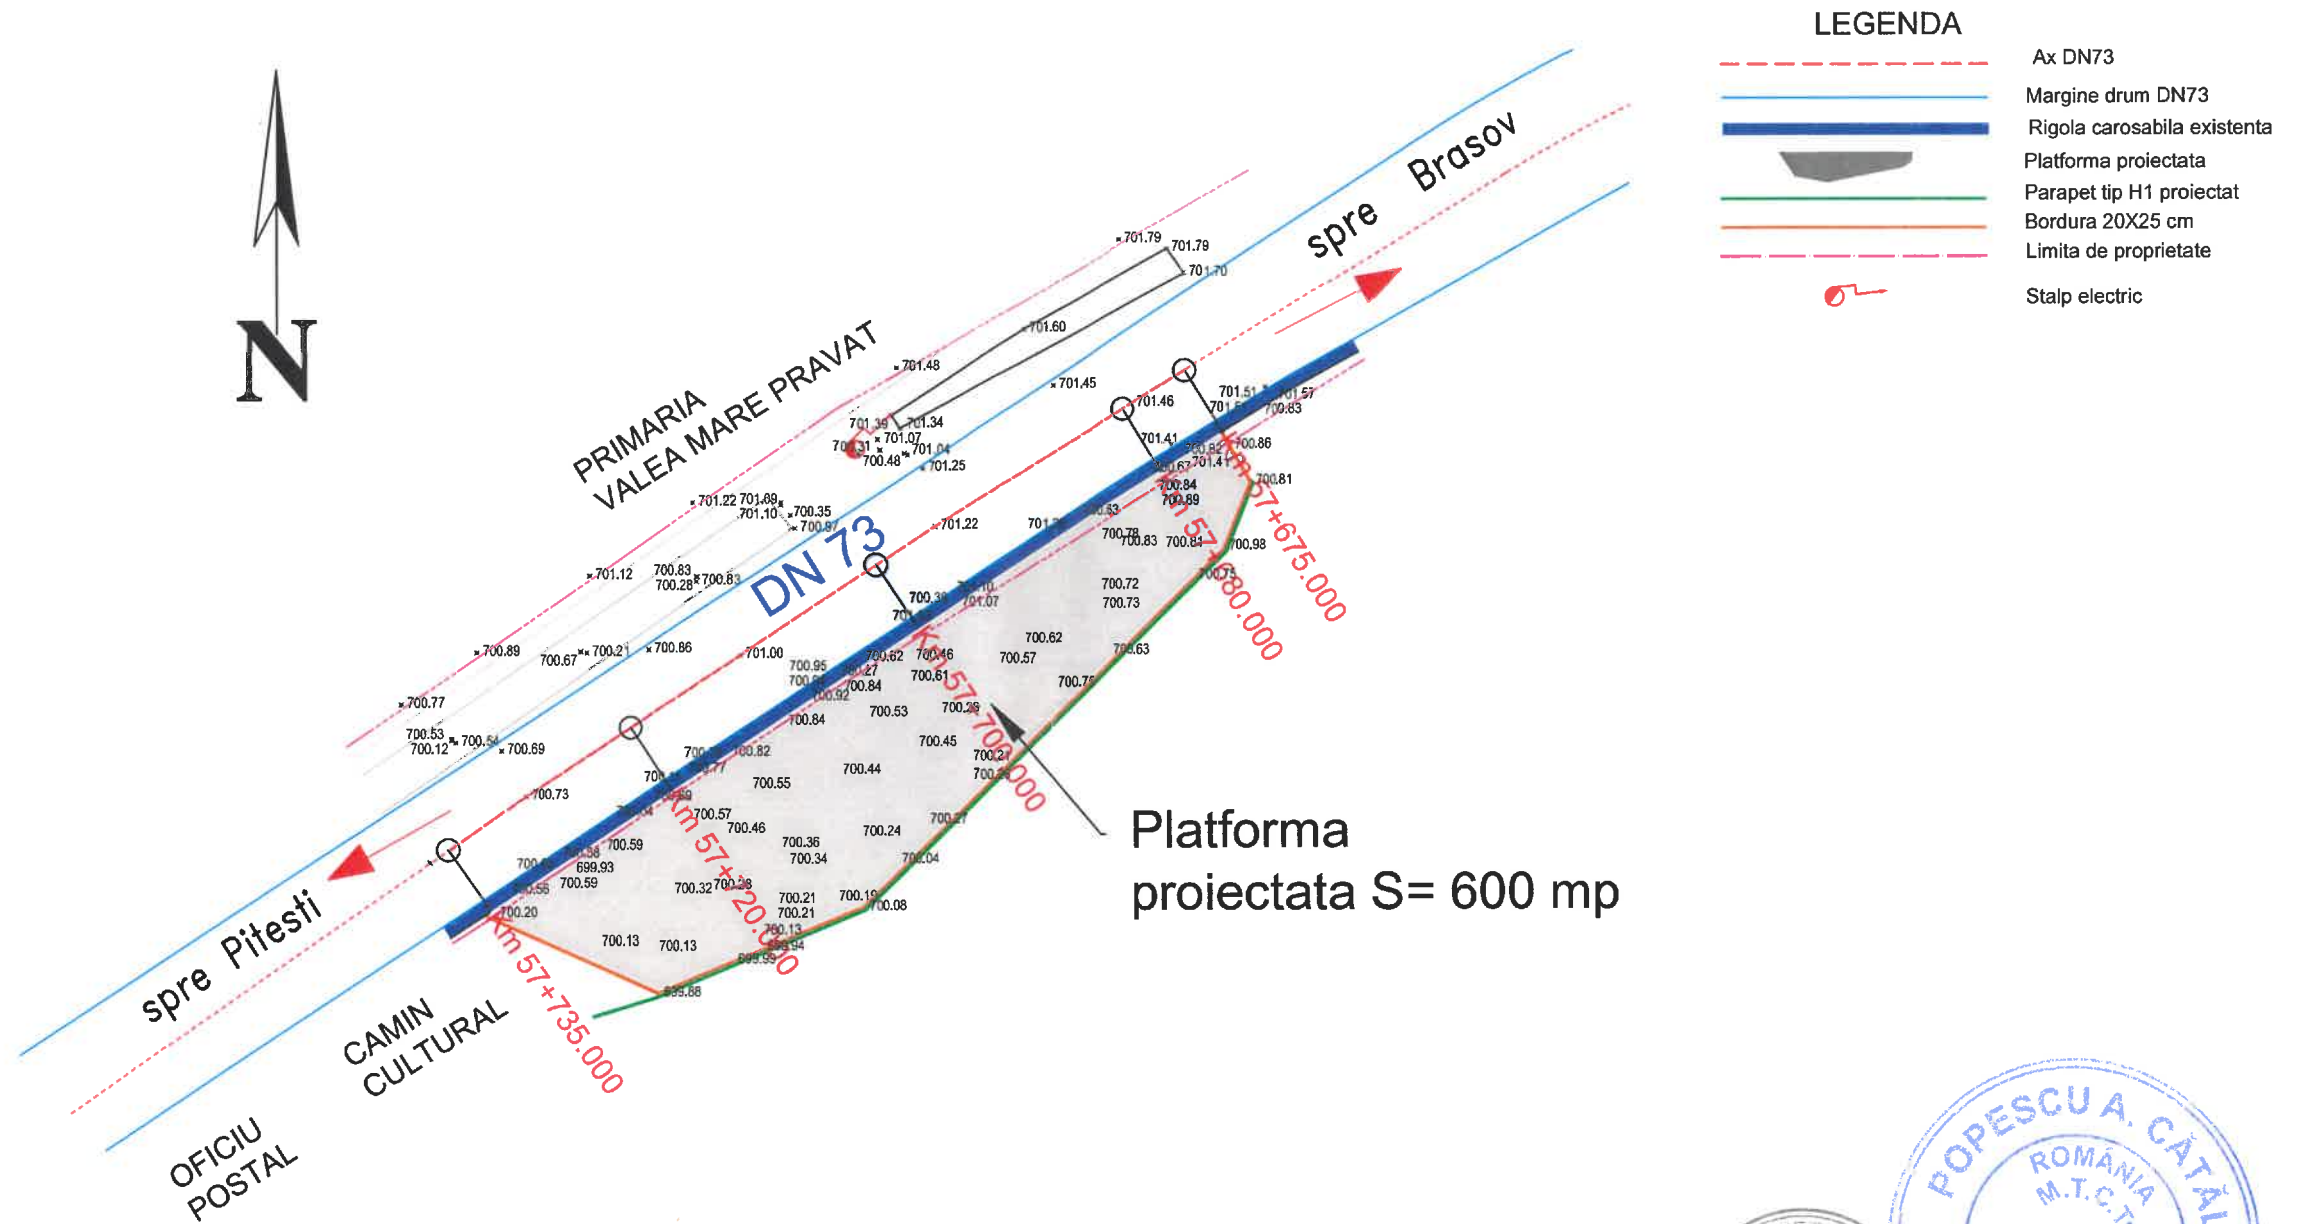

Verificator/ Expert	Nume:	Semnatura:	Referat/Expertiza nr./Data		
S.C. EVA TOTAL PROJECT S.R.L. OARJA, JUD. ARGES			Beneficiar:	Proiect nr.	
			COMUNA VALEA MARE PRAVAT, JUD. ARGES	14/2022	
Director	Ionescu Marius		SCARA	Titlu proiect:	FAZA:
Sef proiect	ing. Dascalu D.		N/A	AMENAJARE PLATFORMA ZONA PRIMARIE	DTAC
Proiectat	ing. Dascalu D.		DATA	Titlu planșă :	PLANSA:
Desenat	ing. Dascalu D.		2022	PLAN DE INCADRARE IN ZONA PLATFORMA ZONA PRIMARIE	PIZ1

PLATFORMA ZONA PRIMARIE




Verificator/ Expert	Nume:	Semnatura:	Cerinta:	Referat/Expertiza nr./Data	
S.C. EVA TOTAL PROJECT S.R.L. OARJA, JUD. ARGES				Beneficiar: COMUNA VALEA MARE PRAVAT, JUD. ARGES	Proiect nr. 14/2022
Director	Ionescu Marius		SCARA 1:500	Titlu proiect: AMENAJARE PLATFORMA ZONA PRIMARIE	FAZA: DTAC
Sef proiect	ing. Dascalu D.		DATA 2022	Titlu plansa : PLAN DE SITUATIE PLATFORMA ZONA PRIMARIE	PLANSA: PS1
Proiectat	ing. Dascalu D.				
Desenat	ing. Dascalu D.				

PROFIL TRANSVERSAL TIP 1

SE APLICA PE:

PLATFORMA ZONA PRIMARIE- DN 73 [km 57+675- km 57+735]

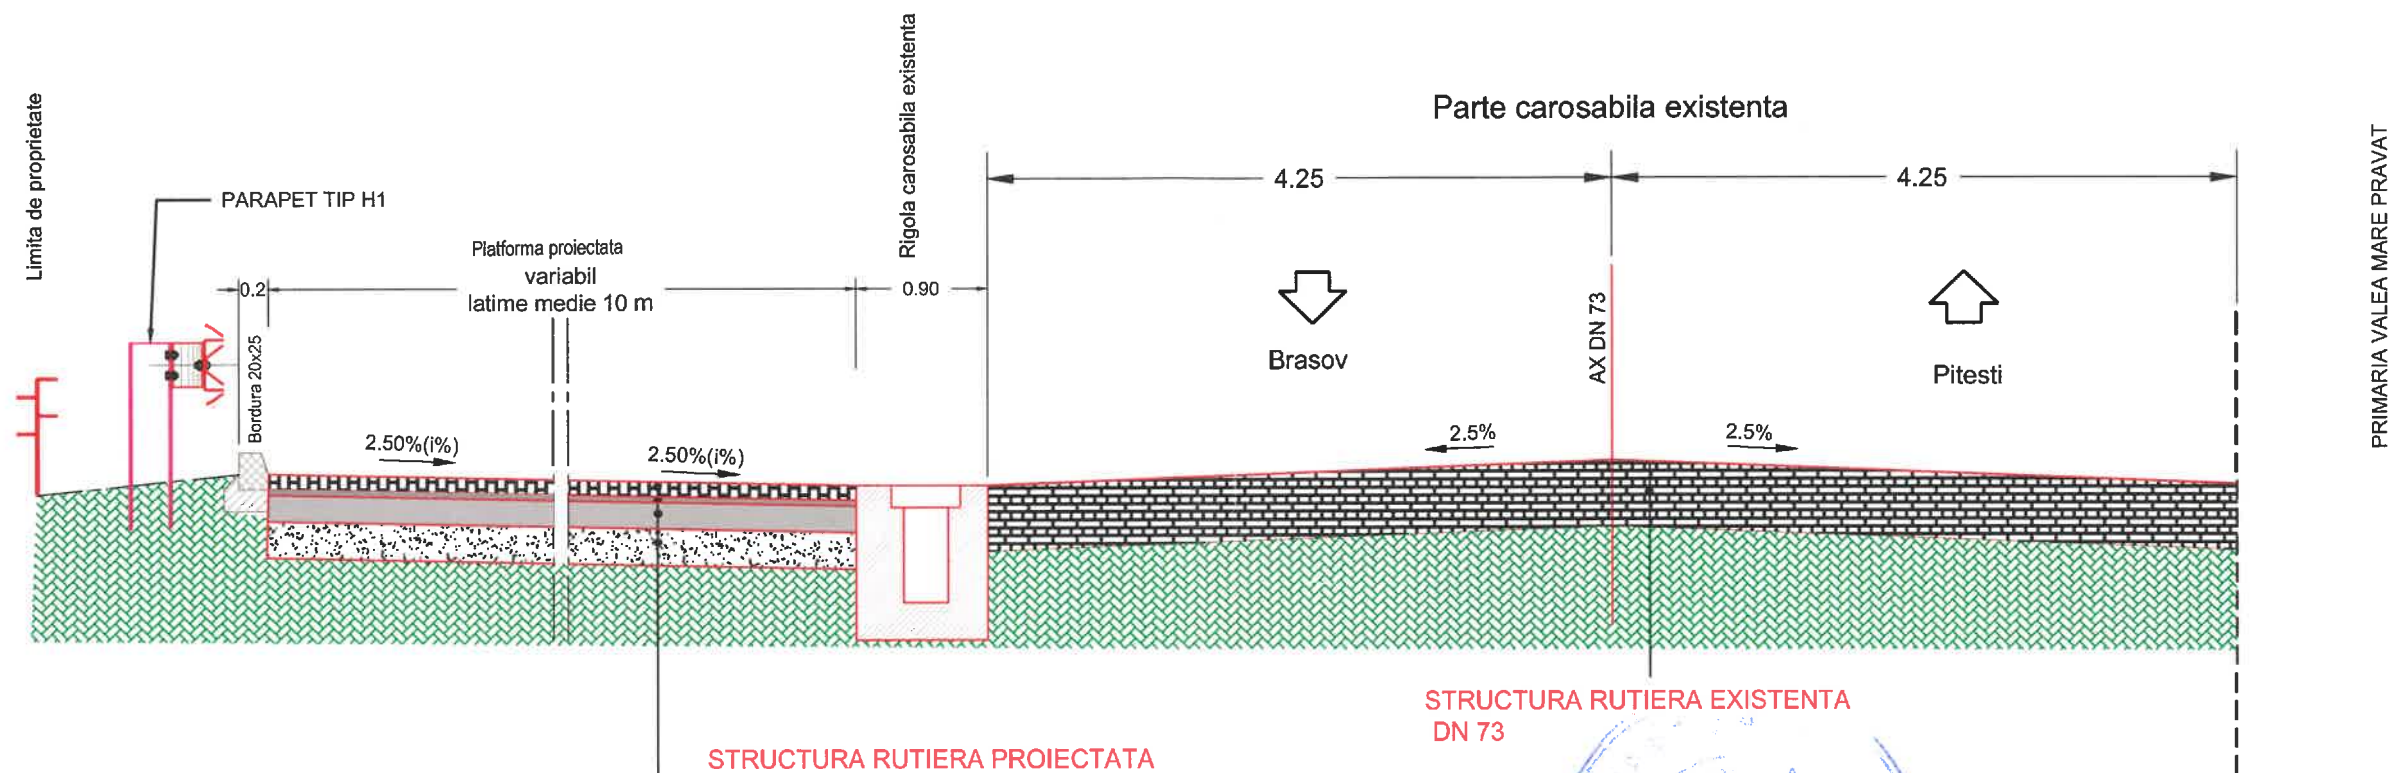


STRUCTURA RUTIERA PROIECTATA

- 10 cm pavele autoblocante;
- 4 cm nisip
- 18 cm strat de fundatie din beton C 16 /20;
- 25 cm strat de fundație din balast, conform STAS 6400-84 si SR EN 13242:2013 ;
- scarificare si nivelare


STRUCTURA RUTIERA EXISTENTA DN 73



Verificator/ Expert	Nume:	Semnatura:	Cerinta:	Referat/Expertiza nr./Data
S.C. EVA TOTAL PROJECT S.R.L. OARJA, JUD. ARGES				Beneficiar: COMUNA VALEA MARE PRAVAT, JUD. ARGES
Director	Ionescu Marius		SCARA 1:50	Proiect nr. 14/2022
Sef proiect	ing. Dascalu D.			FAZA: DTAC
Proiectat	ing. Dascalu D.		DATA 2022	Titlu planşa : PROFIL TRANSVERSAL TIP PLATFORMA ZONA PRIMARIE
Desenat	ing. Dascalu D.			PLANSA: PTT1

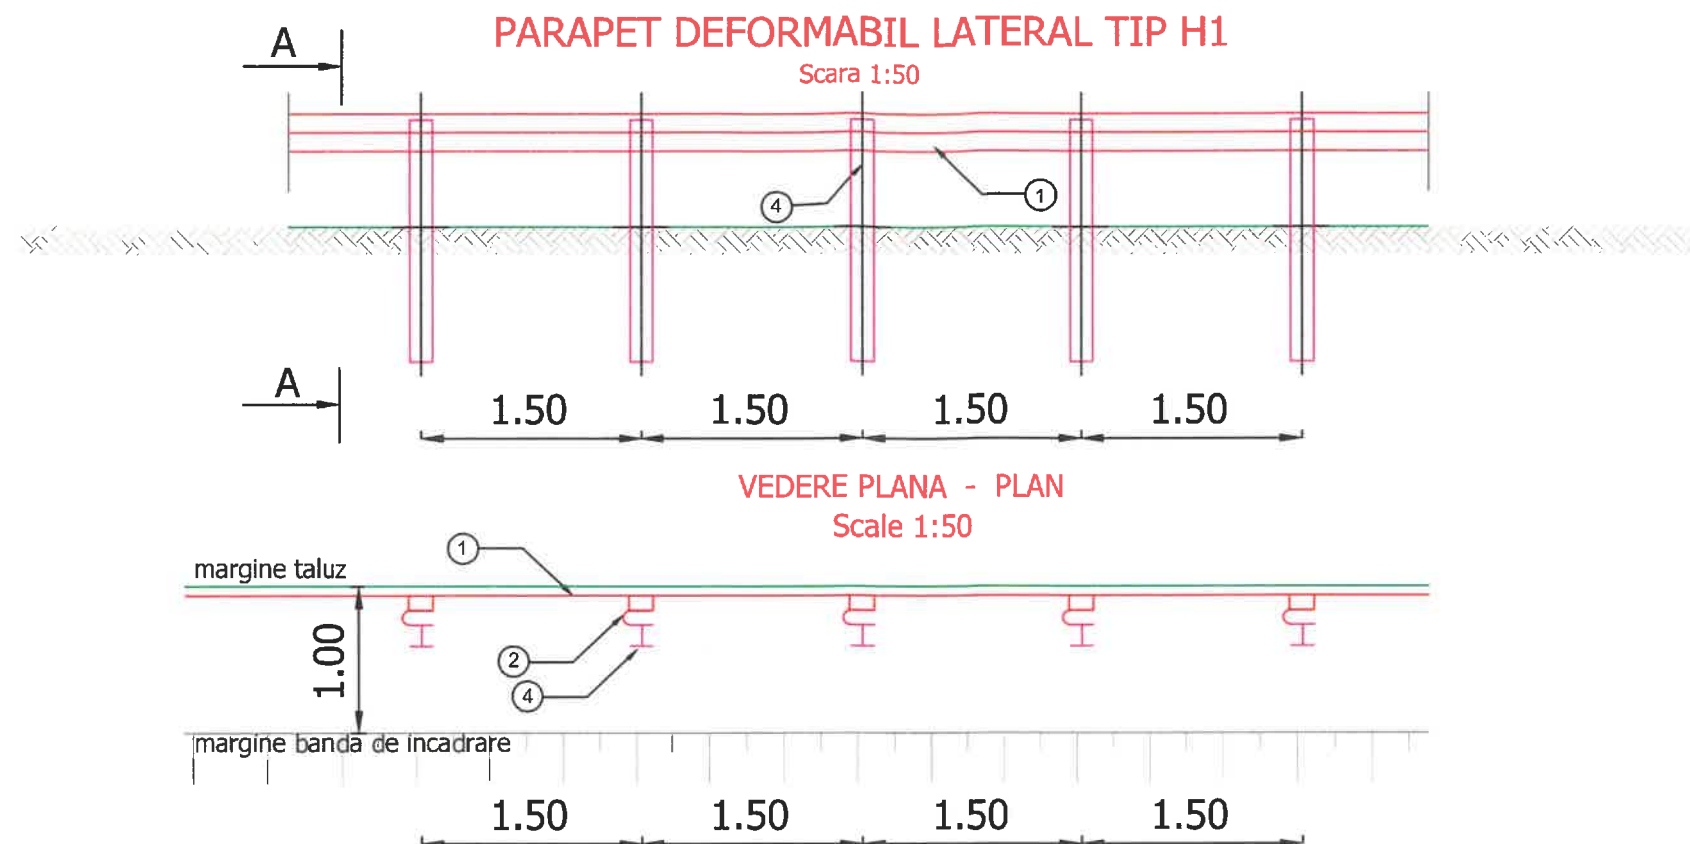

DETALIU PARAPET
Scale 1:20

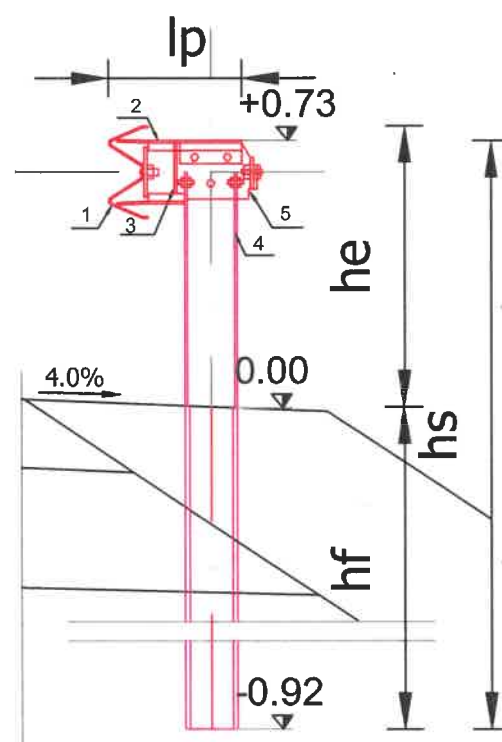

LEGENDA	
①	Lisa din tablaambutisata
②	Amortizor
③	Piesa de prindere a distantierului
④	Stilp metalic
⑤	Banda metalica de solidarizare

Lungime stalp hs	mm	1650
Elevatie parapet he	mm	770
Fundatie stalp hf	mm	920
Latime parapet lp	mm	364
Greutate parapet	kg/ml	29.90
Latime de lucru W3	m	1.00
ASI		B
Grosime min. lisa	mm	3
Distanta intre stalpi	m	1.50
Amortizor	DA/NU	DA




Verificator/ Expert	Nume:	Semnatura:	Cerinta:	Referat/Expertiza nr./Data
S.C. EVA TOTAL PROJECT S.R.L. OARJA, JUD. ARGES				Proiect nr. 14/2022
Director	Ionescu Marius		SCARA 1:50 1:20	Titlu proiect: AMENAJARE PLATFORMA ZONA PRIMARIE
Sef proiect	ing. Dascalu D.			
Proiectat	ing. Dascalu D.		DATA 2022	Titlu plansa : DETALIU PARAPET TIP H1
Desenat	ing. Dascalu D.			PLANSĂ: D1.1


PLAN COFRAJ BORDURA 20x25

Sc 1:10


VEDERE A-A

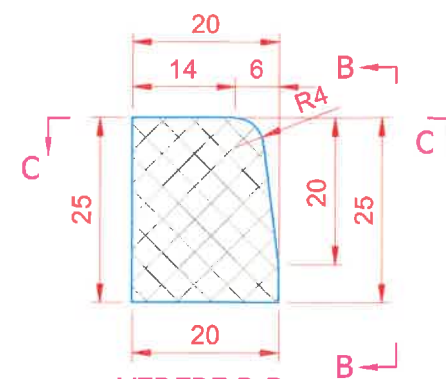

VEDERE B-B

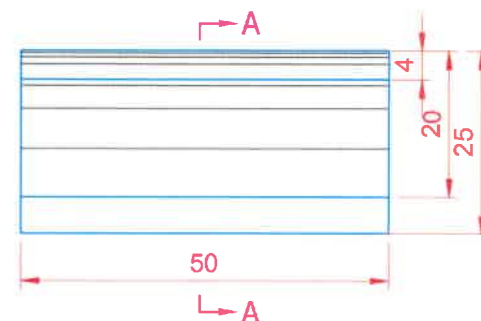

VEDERE C-C

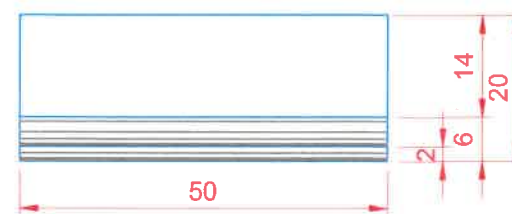

NOTA:

CERINTE DE CALITATE BETON BORDURI PREFABRICATE:

- Beton: C35/45
- Clasa de expunere: XC4, XD3, XF4
- Dozaj minim de ciment: 340
- Raport maxim apa/ciment: 0.45



Verificator/ Expert	Nume:	Scmnatura:	Cerinta:	Refera/Expertiza nr./Data
S.C. EVA TOTAL PROJECT S.R.L. OARJA, JUD. ARGES				Beneficiar: COMUNA VALEA MARE PRAVAT, JUD. ARGES
Director	Ionescu Marius		SCARA 1:10	Proiect nr. 14/2022
Sef proiect	ing. Dascalu D.			FAZA: DTAC
Proiectat	ing. Dascalu D.		DATA 2022	Titlu plansa : DETALIU BORDURA 20 X 25 cm
Desenat	ing. Dascalu D.			PLANSA: D1.2