




Verificator/ Expert	Nume:	Semnatura:	Cerinta:	Referat/Expertiza nr./Data	
S.C. EVA TOTAL PROJECT S.R.L. OARJA, JUD. ARGES			Beneficiar: COMUNA VALEA MARE PRAVAT, JUD. ARGES	Proiect nr. 12/2023	
Director	Ionescu Marius		SCARA N/A	Titlu proiect: SANT BETONAT SI PLATFORMA BETONATA PCT. SCOALA - CIPRIAN PANTELIMON	FAZA: PT+DE
Sef proiect	ing. Dascalu D.			Titlu plansa : PLAN DE INCADRARE IN ZONA STRADA DC 19	PLANSĂ: PIZ
Proiectat	ing. Dascalu D.		DATA 2023		
Desenat	ing. Dascalu D.				

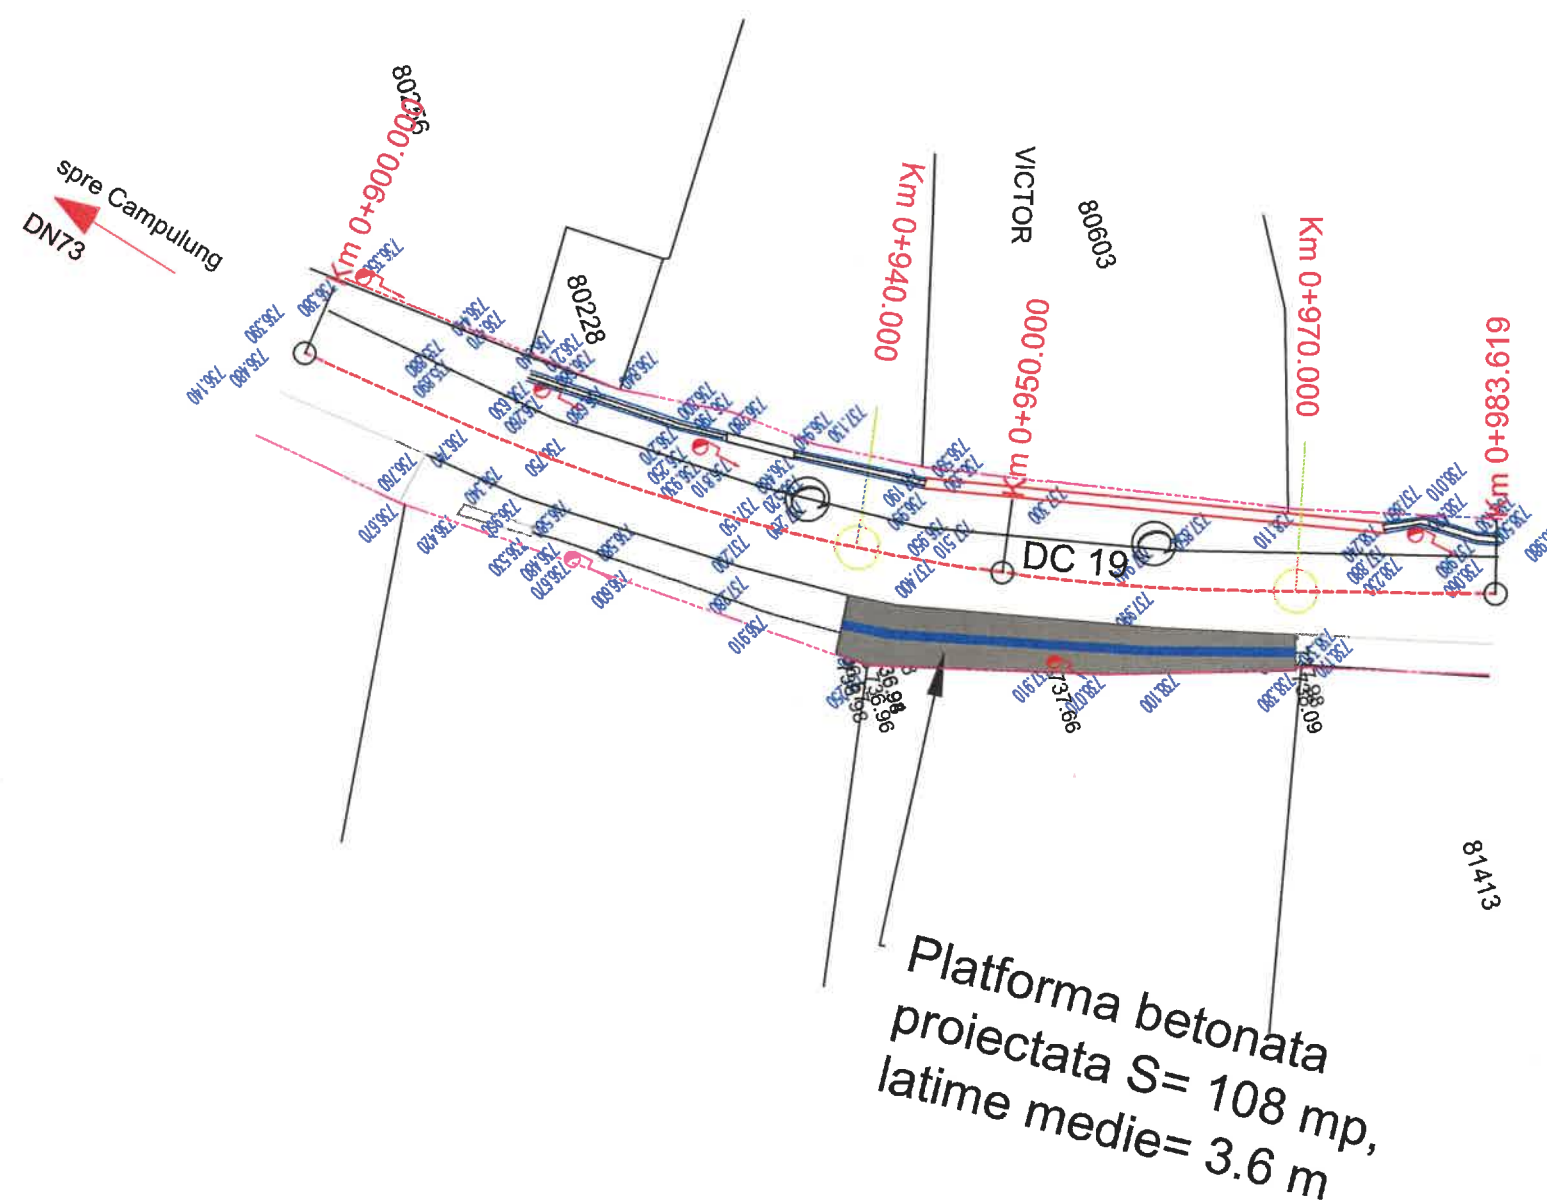

# STRADA DC 19- PCT. SCOALA CIPRIAN PANTELIMON



## LEGENDA


- Ax drum
- Platforma din beton
- Rigolacarosabila
- Limita de proprietate
- Stalp electric

Verificator/ Expert	Nume:	Semnatura:	Cerinta:	Referat/Expertiza nr./Data	
S.C. EVA TOTAL PROJECT S.R.L. OARJA, JUD. ARGES				Beneficiar: COMUNA VALEA MARE PRAVAT, JUD. ARGES	Proiect nr. 12/2023
Director	Ionescu Marius		SCARA 1:500	Titlu proiect: SANT BETONAT SI PLATFORMA BETONATA PCT. SCOALA - CIPRIAN PANTELIMON	FAZA: PT+DE
Sef proiect	ing. Dascalu D.			Titlu plansa : PLAN DE SITUATIE	
Proiectat	ing. Dascalu D.		DATA 2023	STRADA DC 19	PLANSĂ: PS1
Desenat	ing. Dascalu D.				

# PROFIL TRANSVERSAL TIP 1


SE APLICA PE:

PLATFORMA ZONA SCOALA CIPRIAN PANTELIMON- DC19 [km 0+940- km 0+970]


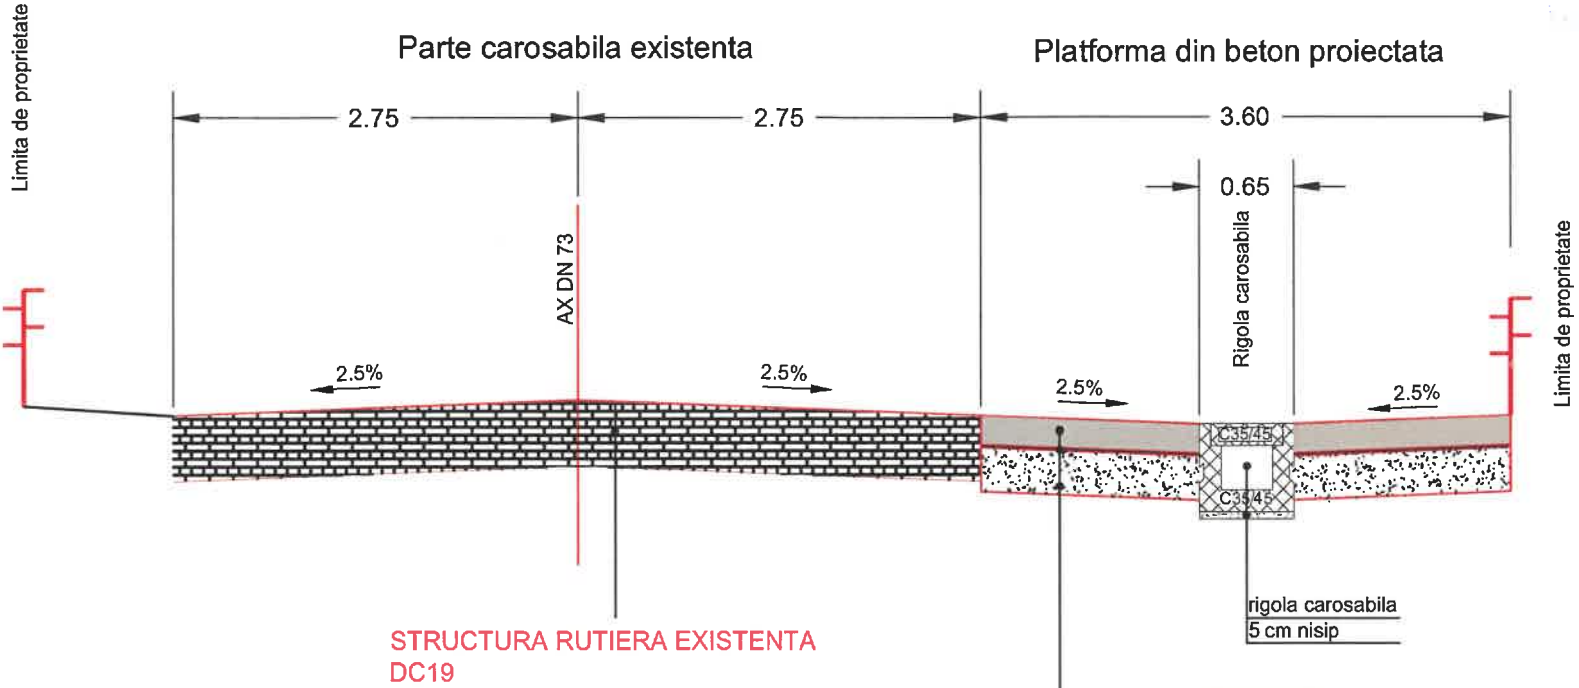


STRUCTURA RUTIERA PROIECTATA  
PLATFORMA





- 20 cm beton clasa C30/37;
- 2 cm nisip
- Hartie Kraft sau folie polietilena;
- 30 cm strat de fundație din balast, conform STAS 6400-84 si SR EN 13242:2013 ;
- excavatie

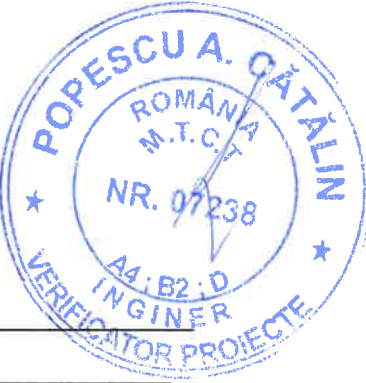

Verificator/ Expert	Nume:	Semnatura:	Cerinta:	Referat/Expertiza nr./Data	
S.C. EVA TOTAL PROJECT S.R.L. OARJA, JUD. ARGES				Beneficiar: COMUNA VALEA MARE PRAVAT, JUD. ARGES	Proiect nr. 12/2023
Director	Ionescu Marius		SCARA	Titlu proiect: SANT BETONAT SI PLATFORMA BETONATA PCT. SCOALA - CIPRIAN PANTELIMON	FAZA: PT+DE
Sef proiect	ing. Dascalu D.		1:50		
Proiectat	ing. Dascalu D.		DATA	Titlu planșa : PROFIL TRANSVERSAL TIP STRADA DC 19	PLANSA: PTT1
Desenat	ing. Dascalu D.		2023		

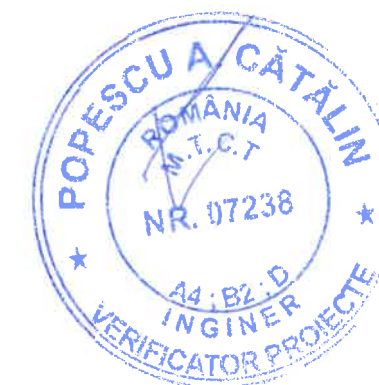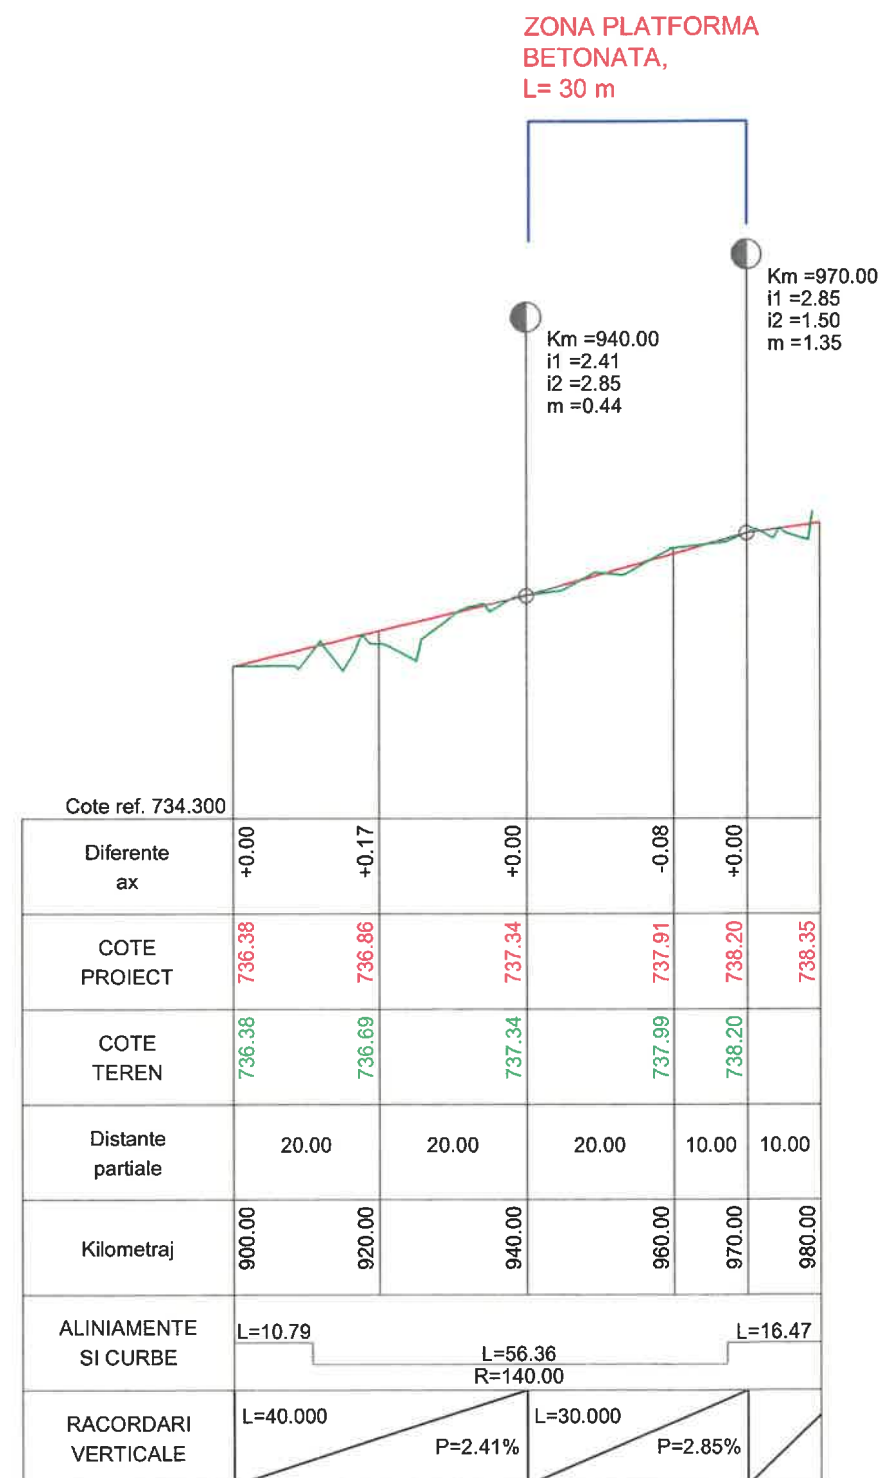

Verificator/ Expert	Nume:	Semnatura:	Cerinta:	Referat/Expertiza nr./Data	
S.C. EVA TOTAL PROJECT S.R.L. OARJA, JUD. ARGES			Beneficiar: COMUNA VALEA MARE PRAVAT, JUD. ARGES		Proiect nr. 12/2023
Director	Ionescu Marius		SCARA 1:100 1:1000	Titlu proiect: SANT BETONAT SI PLATFORMA BETONATA PCT. SCOALA - CIPRIAN PANTELIMON	FAZA: PT+DE
Sef proiect	ing. Dascalu D.				
Proiectat	ing. Dascalu D.		DATA 2023	Titlu plansa : PROFIL LONGITUDINAL STRADA DC 19- SCOALA CIPRIAN PANTELIMON	PLANSĂ: PL1
Desenat	ing. Dascalu D.				

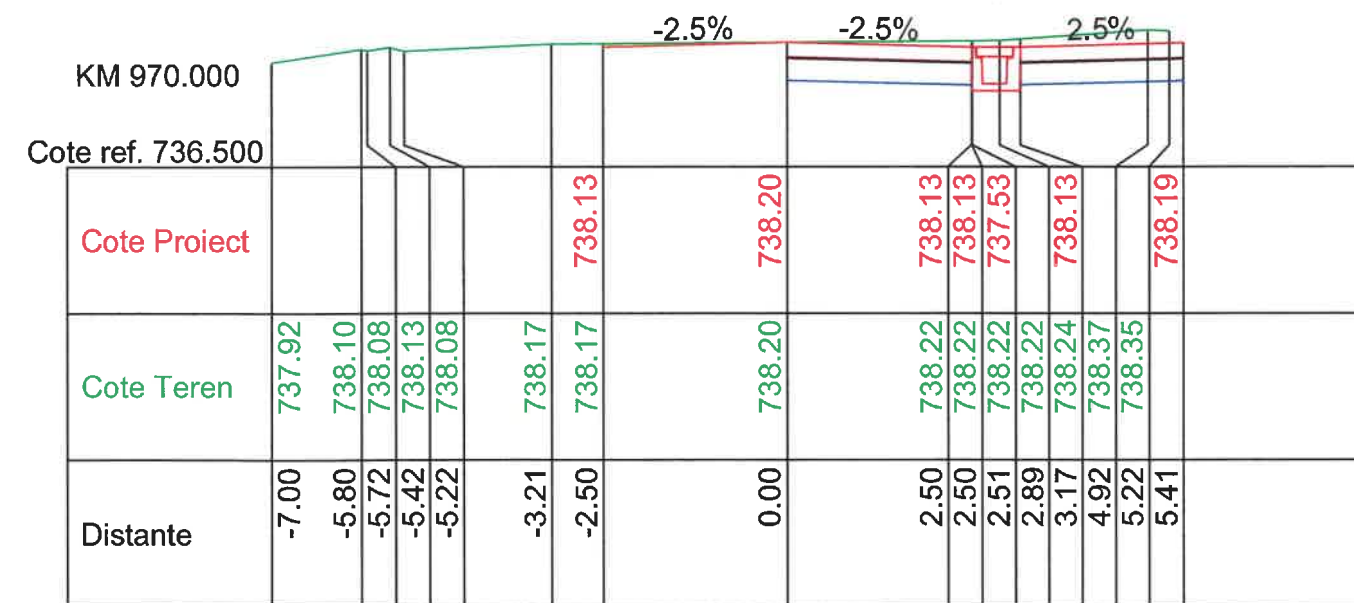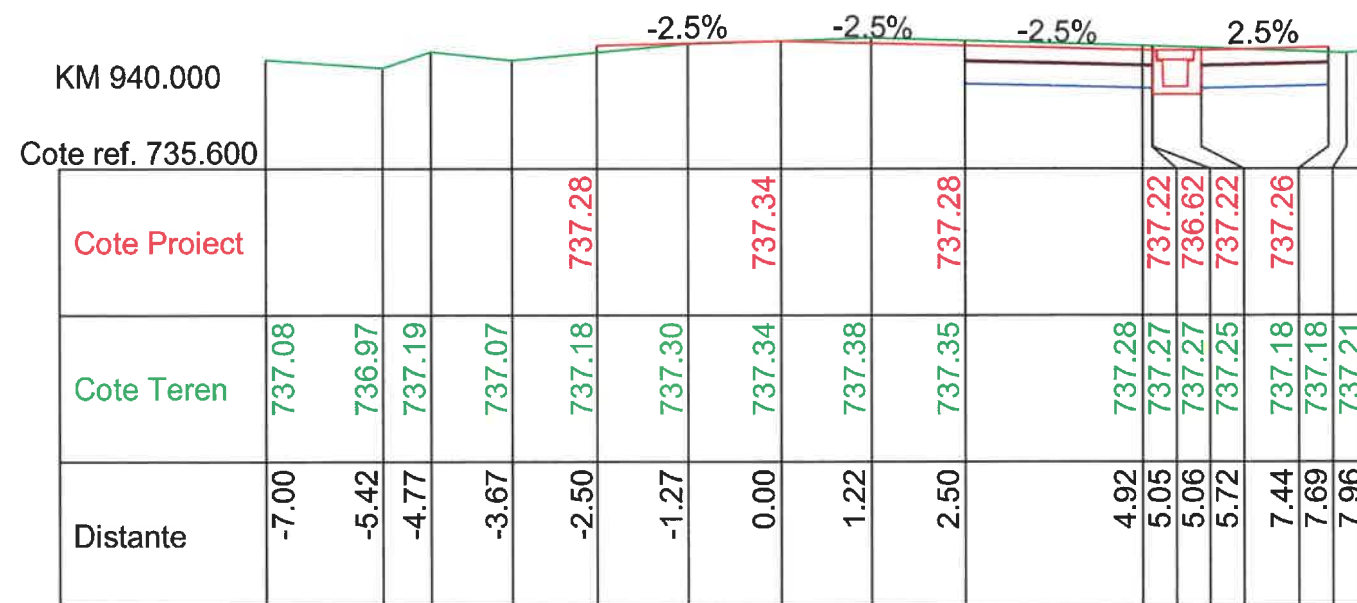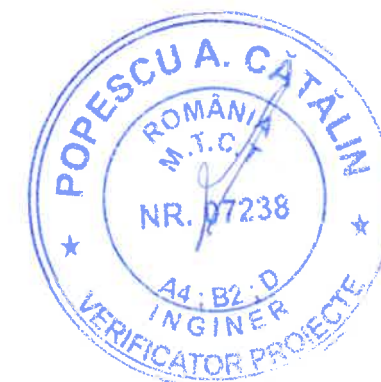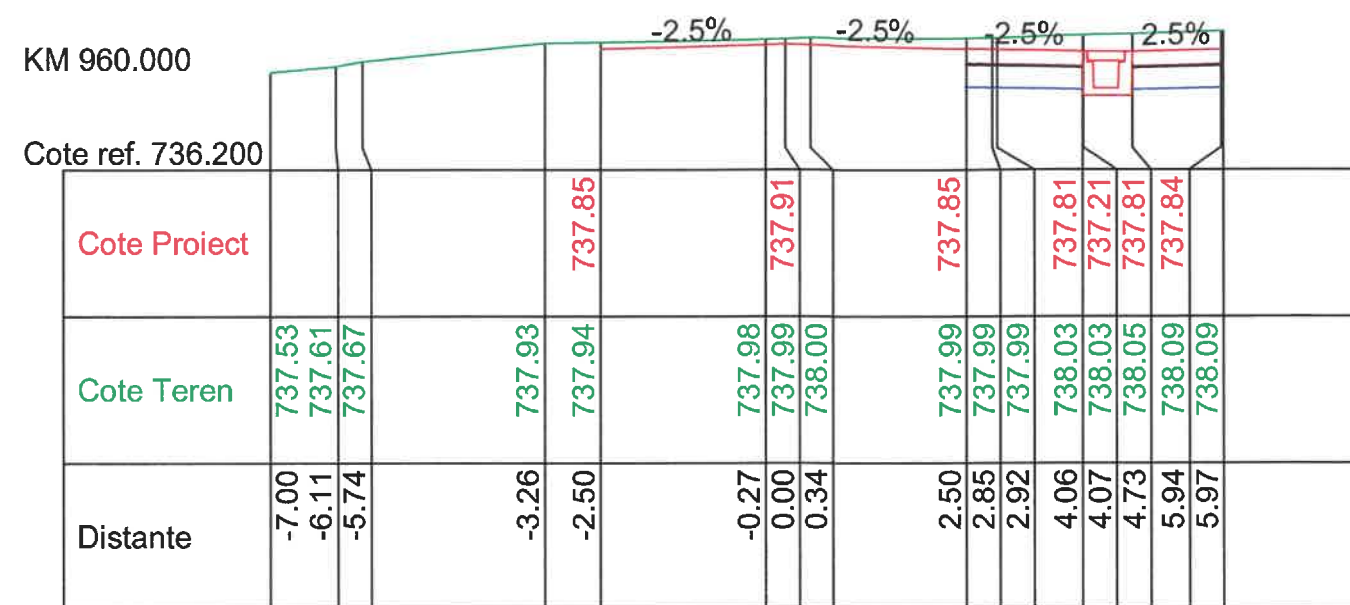


Verificator/ Expert	Nume:	Semnatura:	Cerinta:	Referat/Expertiza nr./Data	
S.C. EVA TOTAL PROJECT S.R.L. OARJA, JUD. ARGES				Beneficiar: COMUNA VALEA MARE PRAVAT, JUD. ARGES	Proiect nr. 12/2023
Director	Ionescu Marius		SCARA 1:100	Titlu proiect: SANT BETONAT SI PLATFORMA BETONATA PCT. SCOALA - CIPRIAN PANTELIMON	FAZA: PT+DE
Sef proiect	ing. Dascalu D.				
Proiectat	ing. Dascalu D.		DATA 2023	Titlu planşa : PROFILURI TRANSVERSALE CURENTE STRADA DC 19	PLANSA: PTCI
Desenat	ing. Dascalu D.				







DETALII RIGOLA CAROSABILA


VEDERE DE SUS

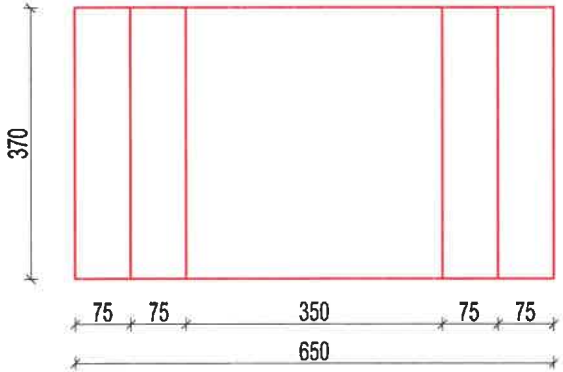

VEDERE FRONTALA

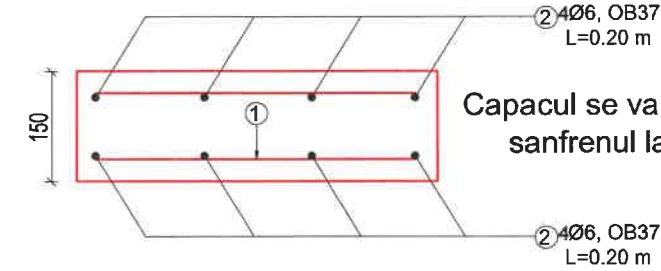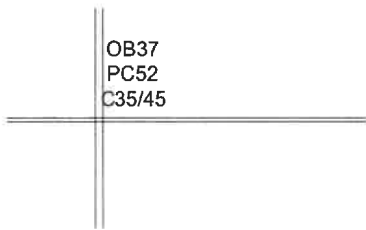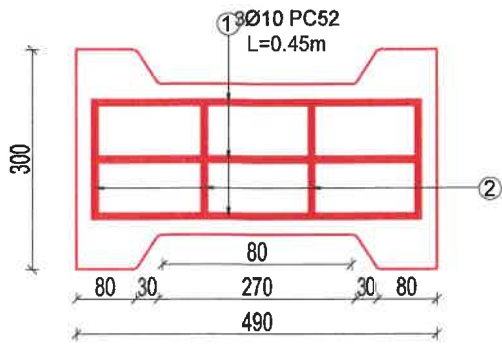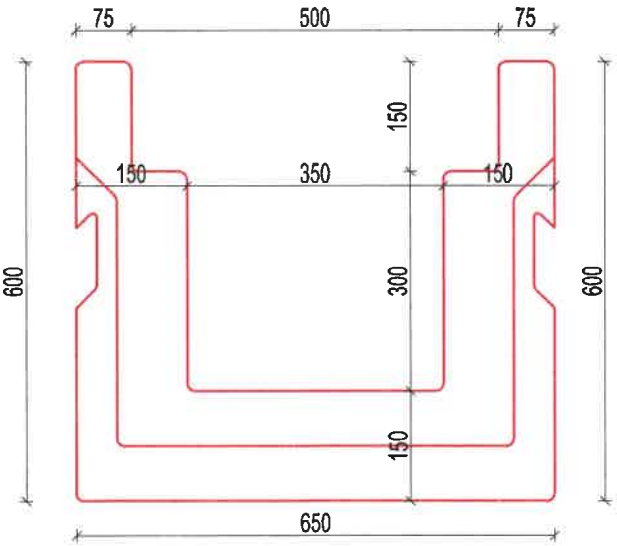


NOTA:  
Capacul se va monta intotdeauna cu  
sanfrenul la partea superioara

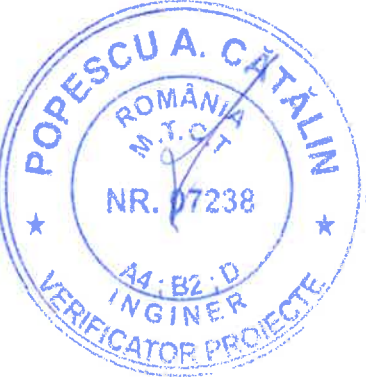


Extras de armatura					
Marca	Ø	L	Buc	Ø 6	Ø10
1	10	0.450	6		2.700
2	6	0.200	8	1.600	
Lungime tot				1.600	2.700
Kg/m				0.222	0.617
Total				0.356	1.666
				2.022	

Verificator/ Expert	Nume:	Semnatura:	Cerinta:	Referat/Expertiza nr./Data	
S.C. EVA TOTAL PROJECT S.R.L. OARJA, JUD. ARGES				Beneficiar: COMUNA VALEA MARE PRAVAT, JUD. ARGES	Proiect nr. 12/2023
Director	Ionescu Marius		SCARA 1:10	Titlu proiect: SANT BETONAT SI PLATFORMA BETONATA PCT. SCOALA - CIPRIAN PANTELIMON	FAZA: PT+DE
Sef proiect	ing. Dascalu D.				
Proiectat	ing. Dascalu D.		DATA 2023	Titlu plansa : DETALIU RIGOLA CAROSABILA	PLANSA: D1
Desenat	ing. Dascalu D.				


ROST DE CONTACT  
SR 183/1/95

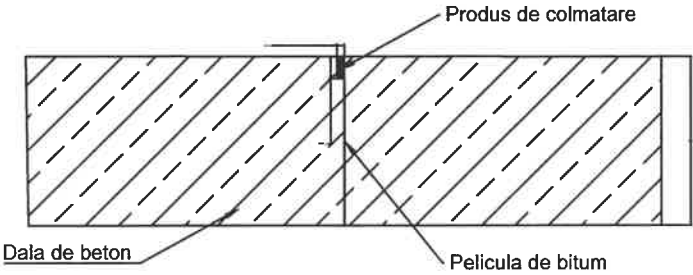



ROST DE CONTRACTIE  
SR 183/1/95

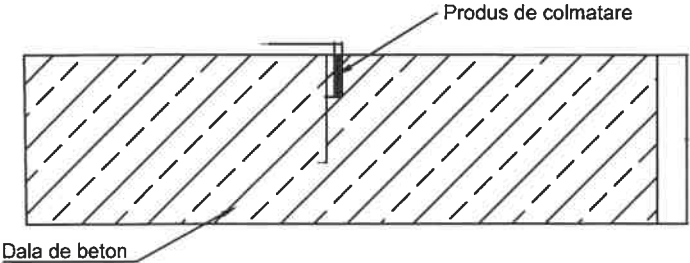

ROST DE DILATATIE  
SR 183/1/95

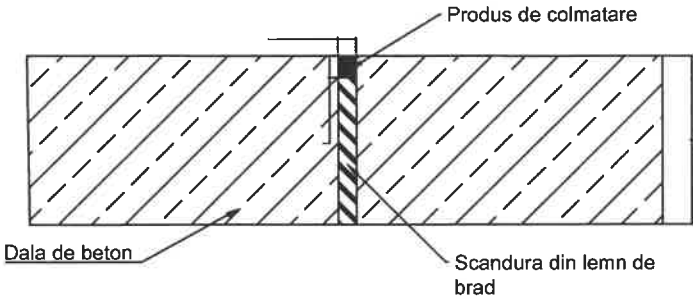

ROST DE CONTACT LONGITUDINAL  
SR 183/1/95

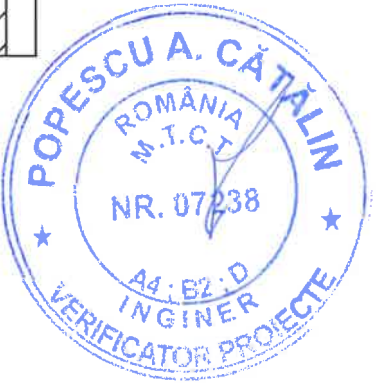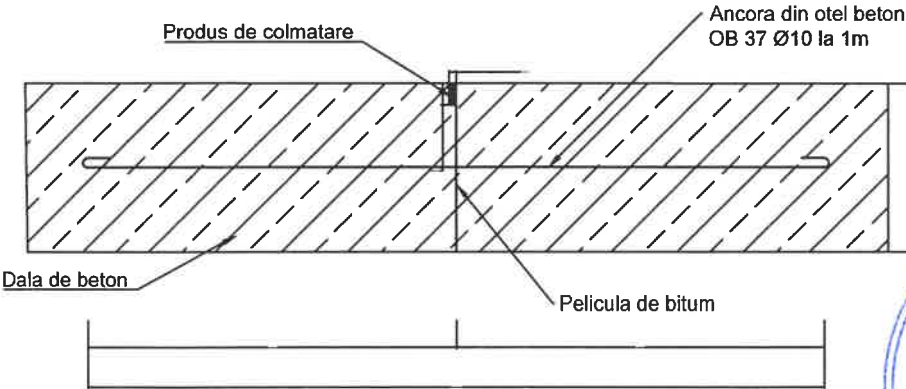

Verificator/ Expert	Nume:	Semnatura:	Cerinta:	Referat/Expertiza nr./Data	
S.C. EVA TOTAL PROJECT S.R.L. OARJA, JUD. ARGES				Beneficiar: COMUNA VALEA MARE PRAVAT, JUD. ARGES	Proiect nr. 12/2023
Director	Ionescu Marius		SCARA 1:10	Titlu proiect: SANT BETONAT SI PLATFORMA BETONATA PCT. SCOALA - CIPRIAN PANTELIMON	FAZA: PT+DE
Sef proiect	ing. Dascalu D.				
Proiectat	ing. Dascalu D.		DATA 2023	Titlu plansa : DETALIU ROSTURI	PLANSĂ: D2
Desenat	ing. Dascalu D.				