


LEGENDA:


- Stalp beton joasa tensiune
- Fantana
- Nr. proprietate
- Camin vane apa
- Drum
- Sant betonat
- Sant pamant
- Taluz
- Platforma beton
- Limita proprietate

LEGENDA LUCRARI PROIECTATE:

- Rigola betonata acoperita proiectata







Verificator/ Expert		Semnatura:	Cerinta:	Referat/Expertiza nr./Data
S.C. ROMARG PROIECT CENTER S.R.L.		BENEFICIAR: COMUNA VALEA MARE PRAVAT, JUDETUL ARGES		
PITESTI, JUD. ARGES		"Sant tip piscot-Strada Principala Gura Pravat (Stanga dreapta) in comuna Valea MarePravat, Judetul Arges"		
	Director	ec. Ivan S.	SCARA 1:500	Faza: P.T. + D.D.E. + C.S.
	Sef proiect	ing. Gilca F.	DATA 2023	PLAN DE SITUATIE
	Desenat	ing. Enache B.		Pr. nr. 373 Plansa nr. 2d

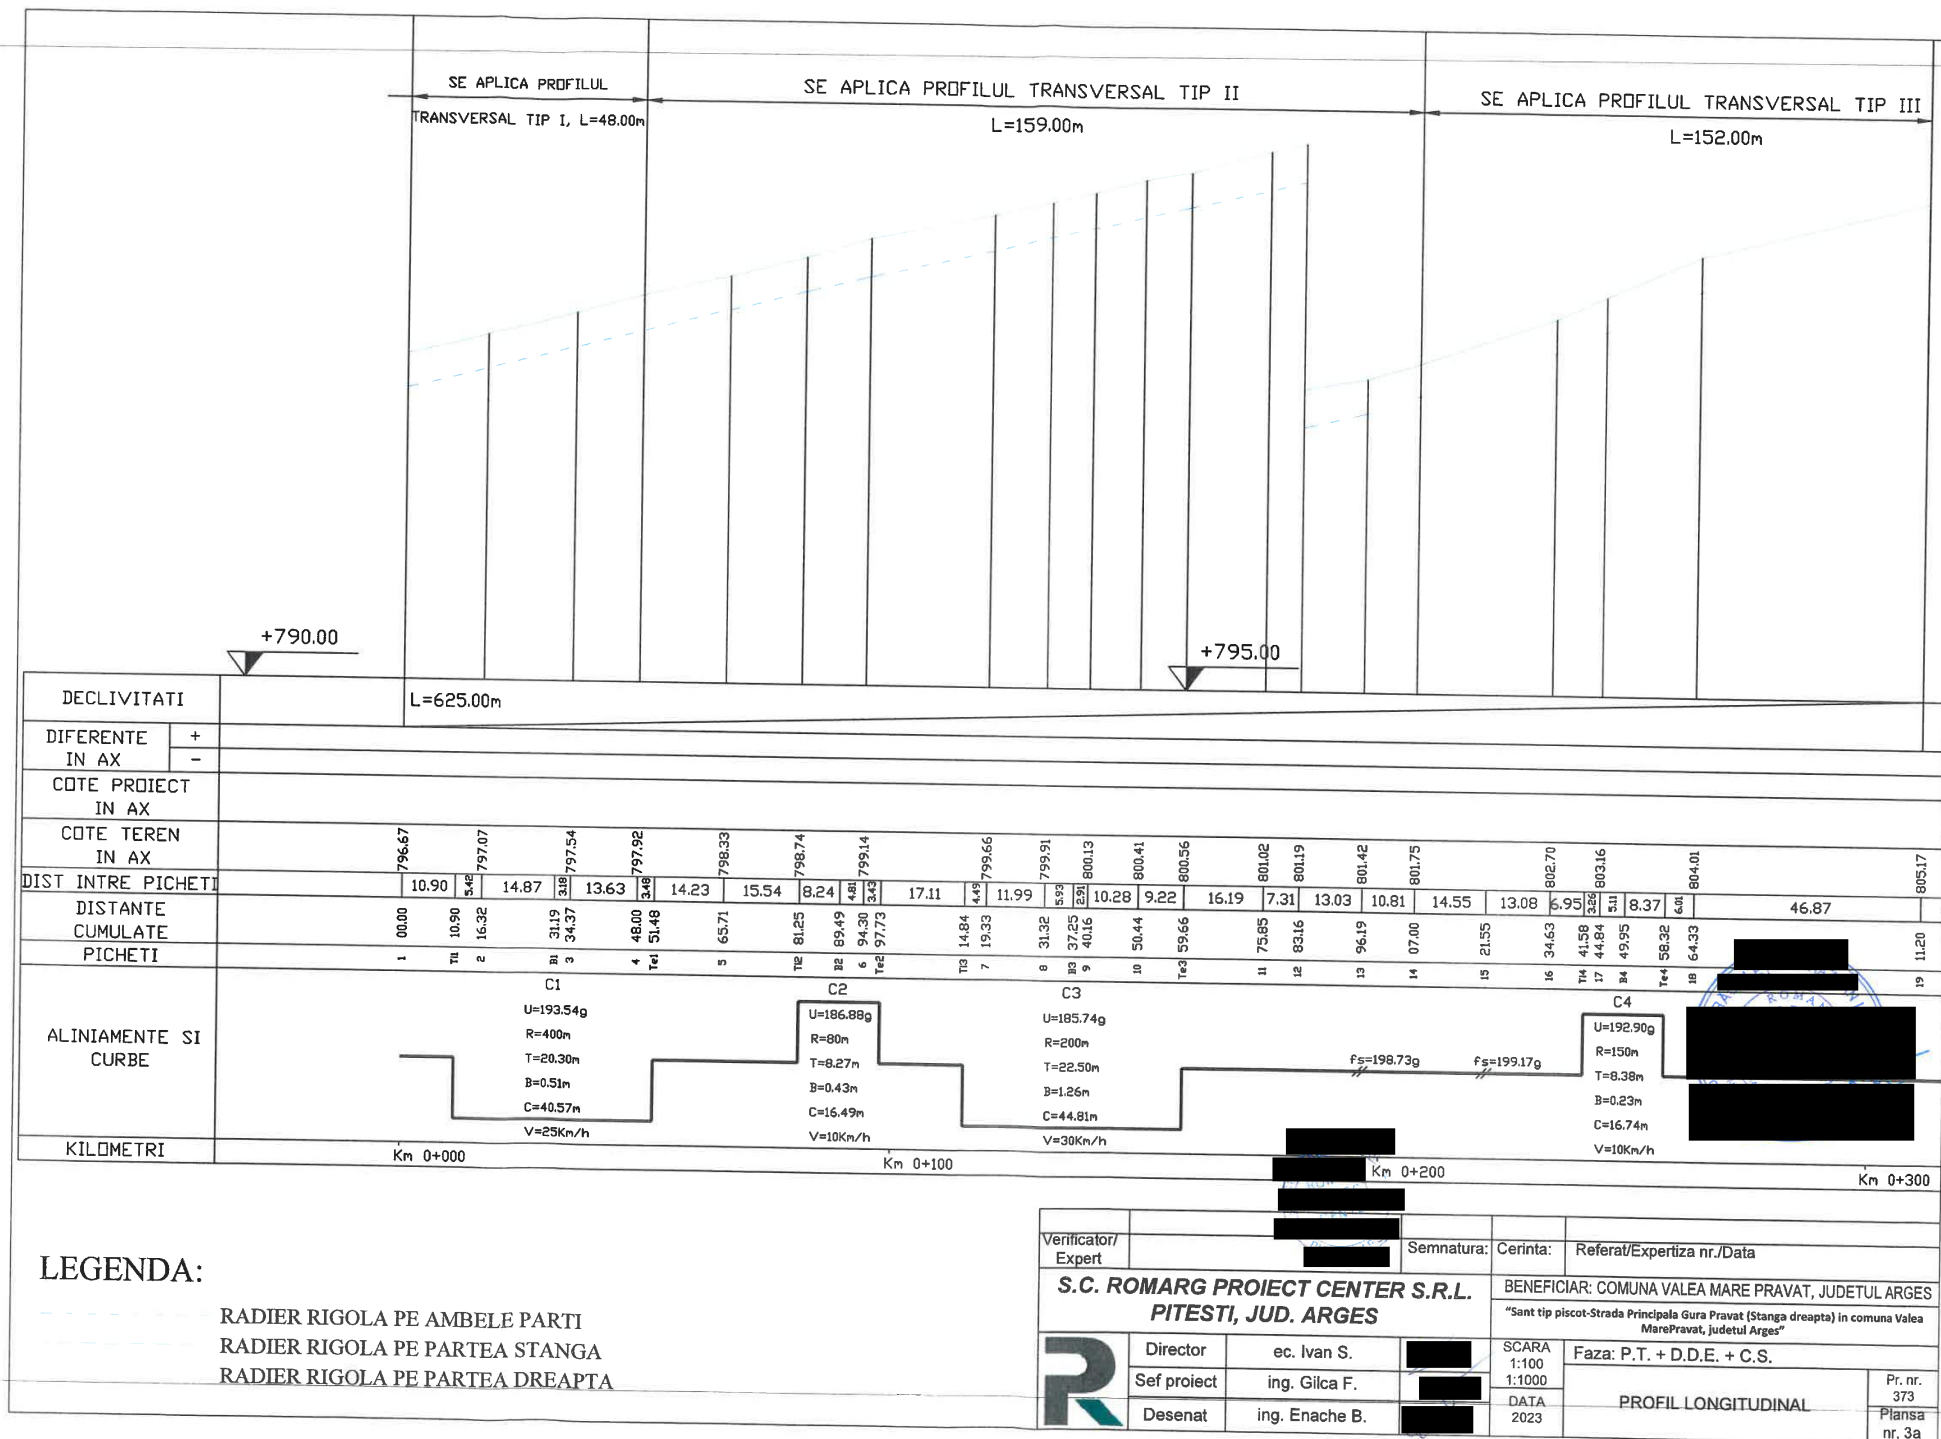

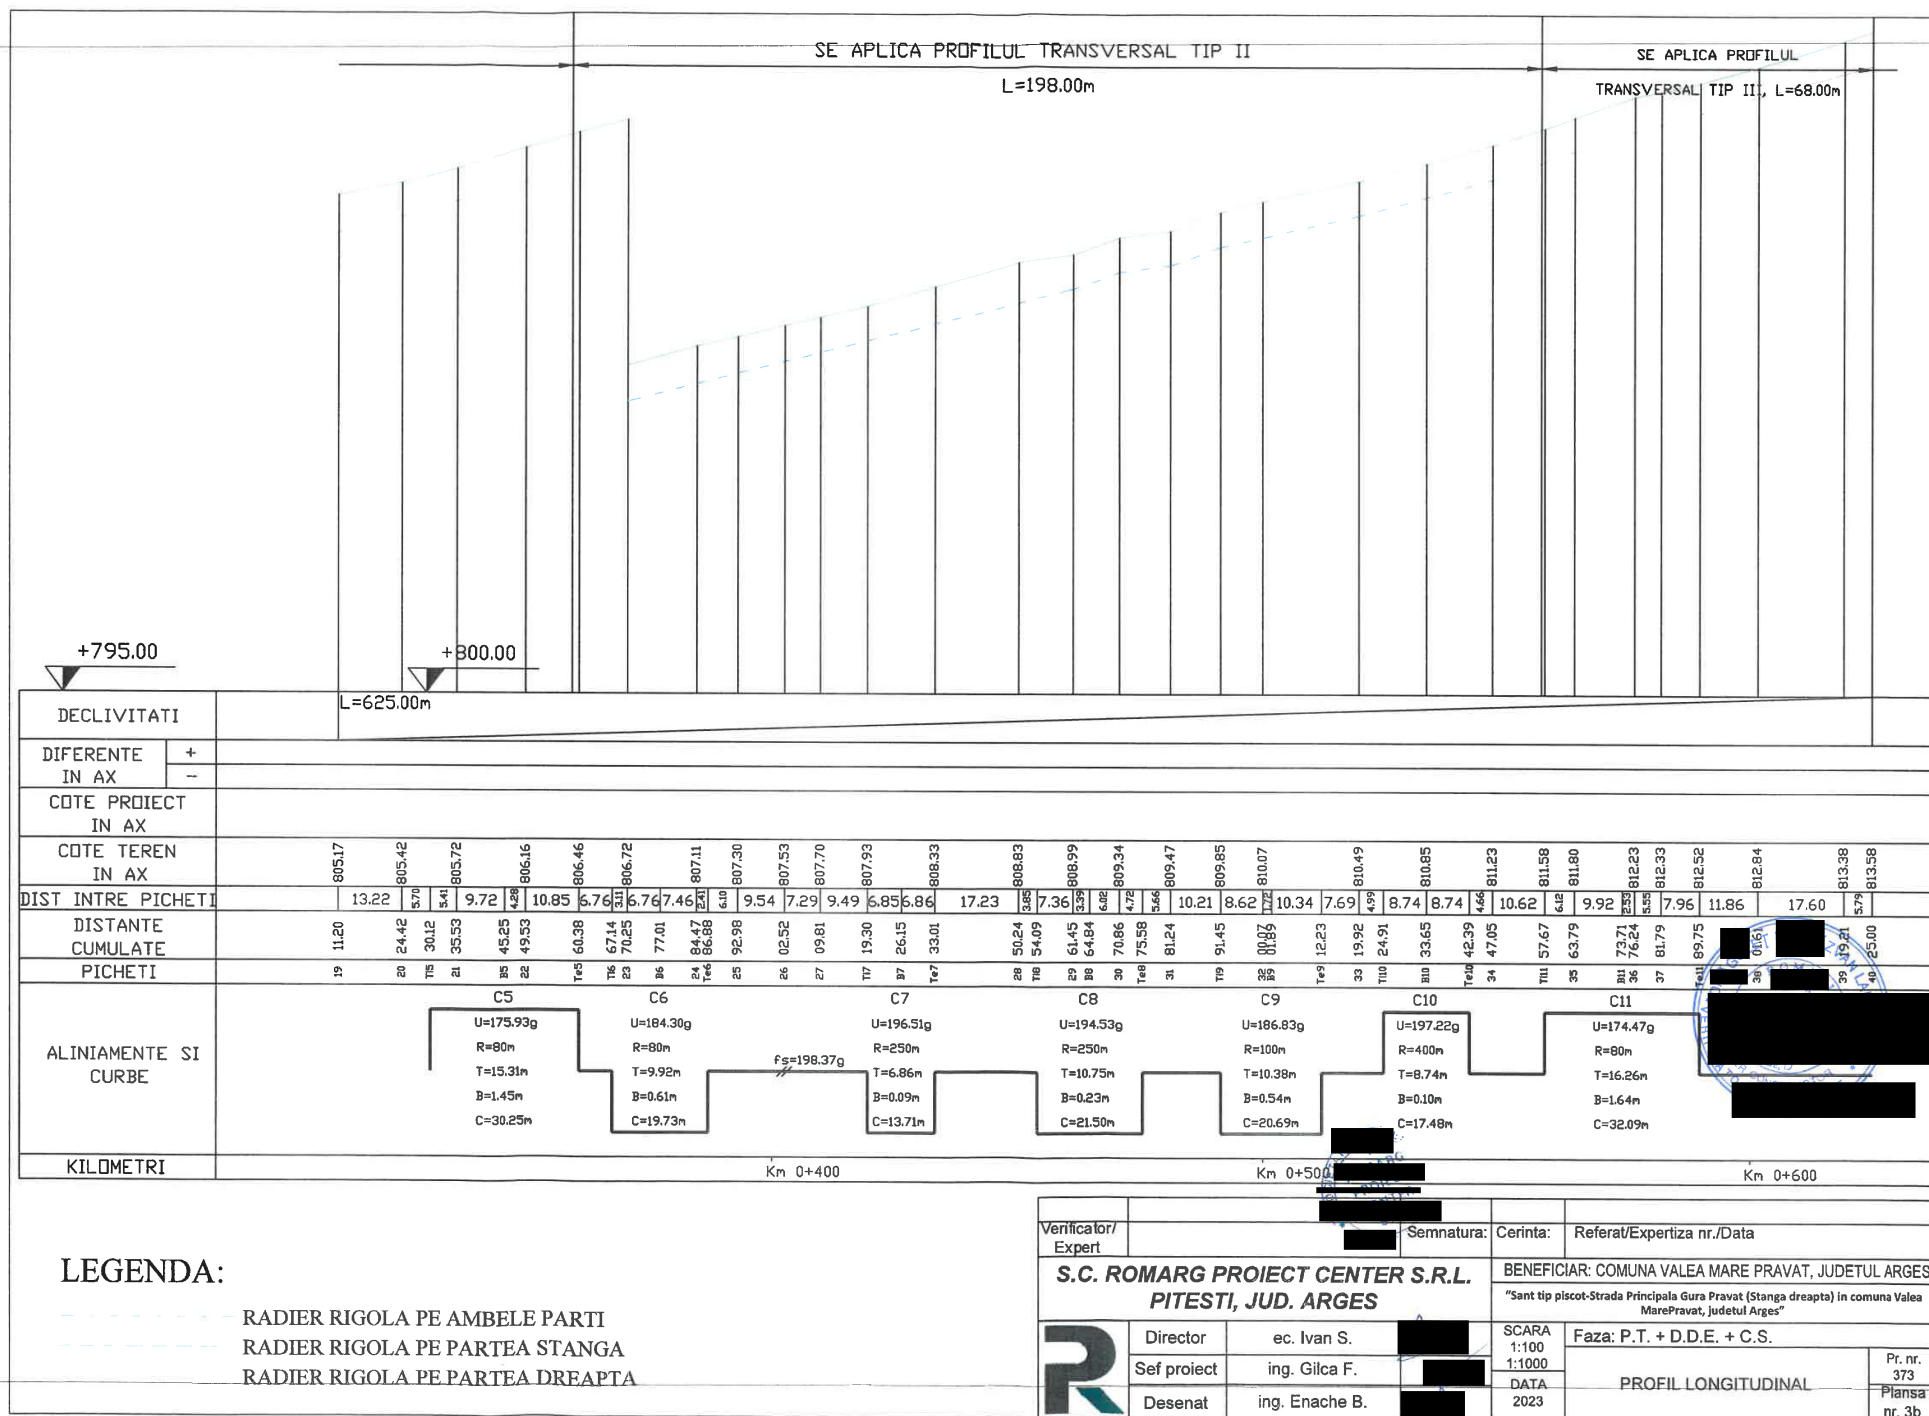



Verificator/ Expert		Semnatura:		Referat/Expertiza nr./Data		
S.C. ROMARG PROIECT CENTER S.R.L. PITESTI, JUD. ARGES				BENEFICIAR: COMUNA VALEA MARE PRAVAT, JUDETUL ARGES "Sant tip piscot-Strada Principala Gura Pravat (Stanga dreapta) in comuna Valea MarePravat, judetul Arges"		
	Director	ec. Ivan S.	  	SCARA 1:100	Faza: P.T. + D.D.E. + C.S.	
	Sef proiect	ing. Gilca F.		DATA 2023	PROFILURI TRANSVERSALE 2 - 22	Pr. nr. 373
	Desenat	ing. Enache B.				Plansa nr. 5a

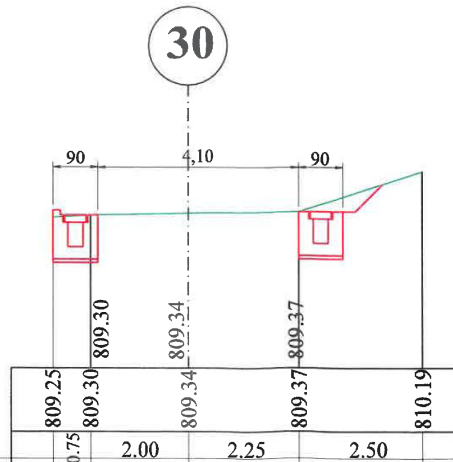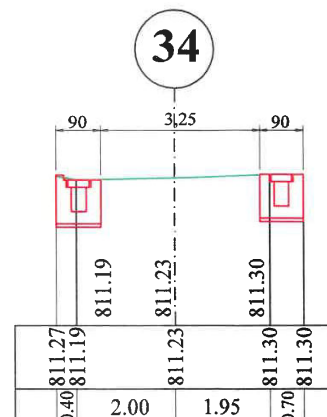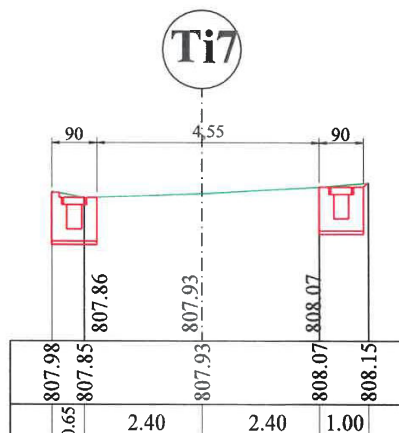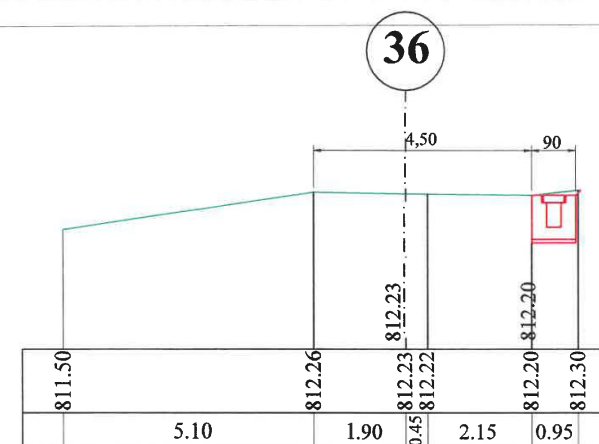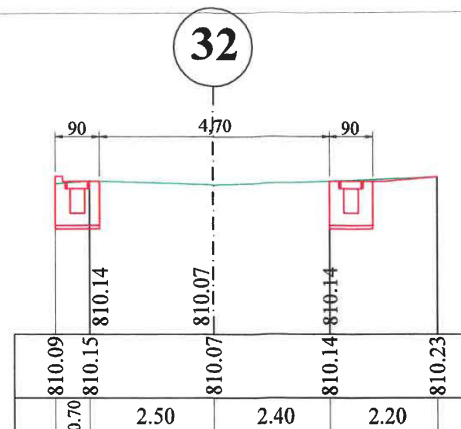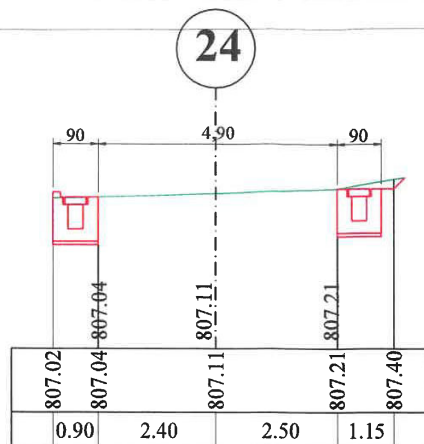

Verificator/ Expert		Semnatura:	Cerinta:	Referat/Expertiza nr./Data
S.C. ROMARG PROIECT CENTER S.R.L.				BENEFICIAR: COMUNA VALEA MARE PRAVAT, JUDETUL ARGES
PITESTI, JUD. ARGES				"Sant tip piscot-Strada Principala Gura Pravat (Stanga dreapta) in comuna Valea MarePravat, Judetul Arges"
	Director	ec. Ivan S.	SCARA 1:100	Faza: P.T. + D.D.E. + C.S.
	Sef proiect	ing. Gilca F.	DATA 2023	PROFILURI TRANSVERSALE
	Desenat	ing. Enache B.		24 - 36
				Pr. nr. 373 Plansa nr. 5b