


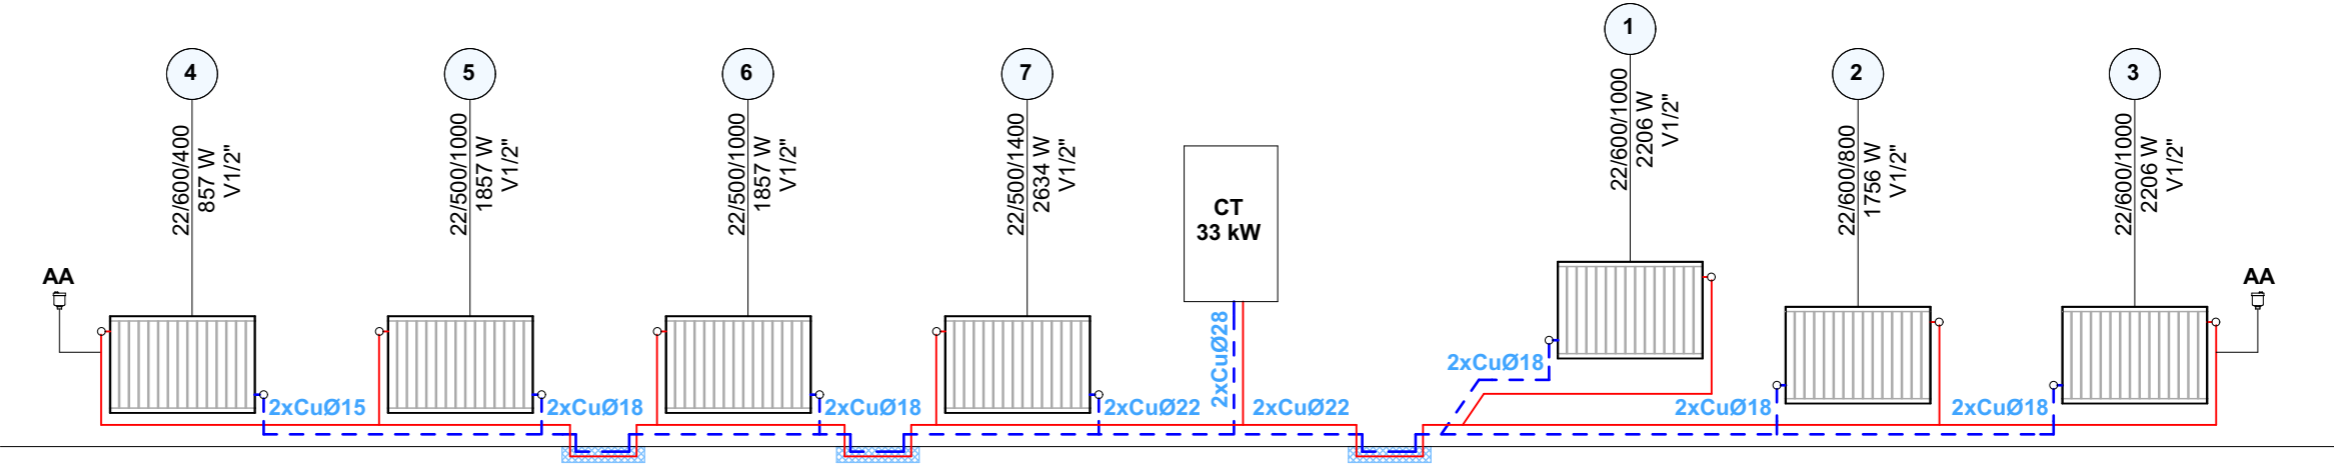

SCHEMA COLOANELOR TERMICE



VERIFICATOR				
VERIFICATOR/ EXPERT	NUME	SEMNATURA	CERINTA	REFERAT / EXPERTIZA NR. / DATA
PROIECTANT GENERAL		PROIECTANT DE SPECIALITATE		BENEFICIAR: COMUNA BARLA, JUDETUL ARGES
<div>SC FEBOS SRL</div> <div></div> <div>Pitesti</div> <div>J03/2448/1991</div> <div>Tel/Fax: 021 348 04 08</div> <div>CONSULTANTA SI PROIECTARE</div>		<div>DIAGAB DESIGN S.R.L.</div> <div>Branesti, Str. Principala, Nr. 255, Jud. Dambovit</div> <div>Nr. Ordine in Registrul Comerului : J15/35/14.01.2016</div> <div>Cod Unic de Inregistrare : 35412187</div> <div>Contact : 0726.855.369.</div>		LUCRAREA: MODERNIZARE CENTRU DE PERMANETA MEDICALA SI PUNCT DE LUCRU G.A.L. "TINUTUL VERDE" ADRESA: COMUNA BARLA, JUD. ARGES
SEF PROIECT	Ing. Georgeta Tuța		Scara :	Denumire plansa: INSTALATII TERMICE-SCHEMA COLOANELOR CENTRU DE PERMANENTA MEDICALA
PROIECTAT	Ing. Diaconescu Bogdan			
Desenat CAD	Ing. Diaconescu Bogdan		Data: 2016	Plansa nr. IT 03
DIRECTOR	Ing. Liviu Constantinescu	