


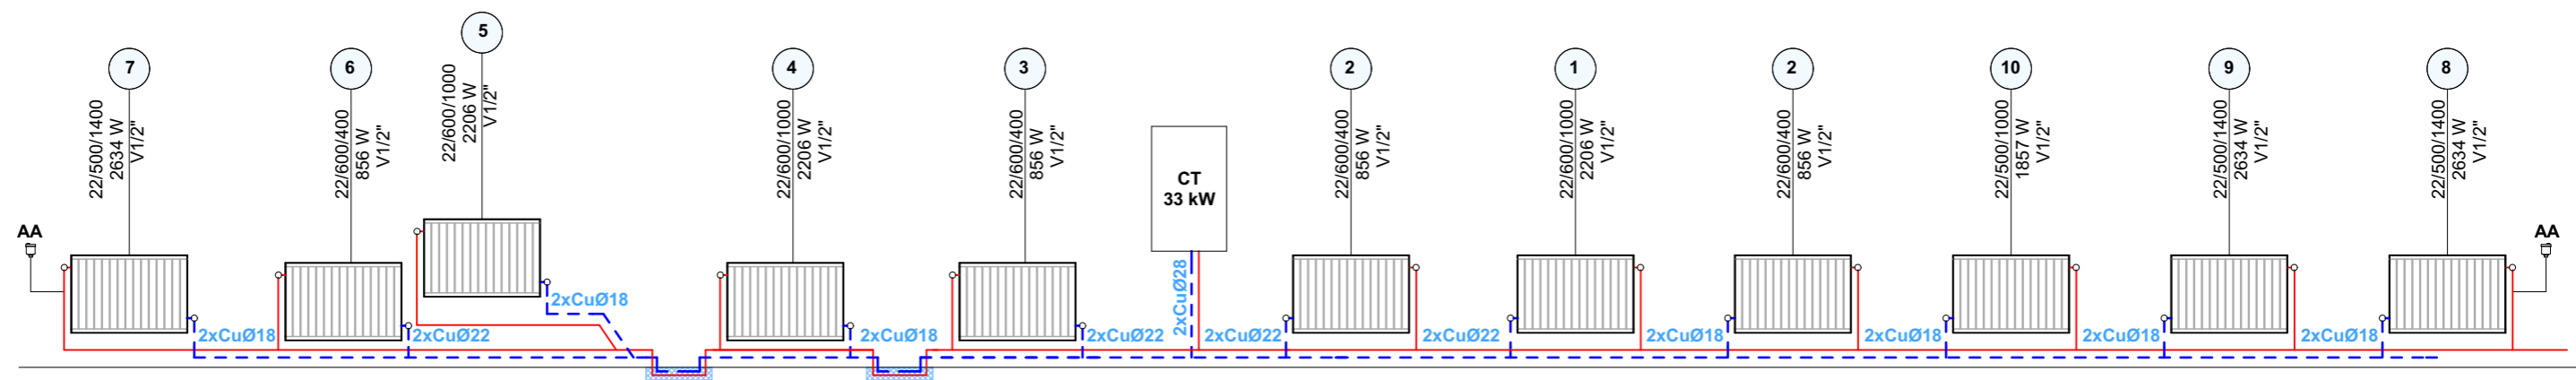


SCHEMA COLOANELOR TERMICE



VERIFICATOR				
VERIFICATOR/ EXPERT	NUME	SEMNATURA	CERINTA	REFERAT / EXPERTIZA NR. / DATA
PROIECTANT GENERAL		PROIECTANT DE SPECIALITATE		BENEFICIAR: COMUNA BARLA, JUDETUL ARGES
 SC FEBOS SRL Pitesti J03/2448/1991 Tel/Fax: 021 348 04 08 CONSULTANTA SI PROIECTARE		DIAGAB DESIGN S.R.L. Branesti, Str. Principala, Nr. 255, Jud. Dambovitza Nr. Ordine in Registrul Comertului : J15/35/14.01.2016 Cod Unic de Inregistrare : 35412187 Contact : 0726.855.369.		LUCRAREA: MODERNIZARE CENTRU DE PERMANETA MEDICALA SI PUNCT DE LUCRU G.A.L. "TINUTUL VERDE" ADRESA: COMUNA BARLA, JUD. ARGES
PROIECT NR. 88/2016 FAZA: PT+DE				
SEF PROIECT	Ing. Georgeta Tuța		Scara :	Denumire plansa: INSTALATII TERMICE-SCHEMA COLOANELOR PUNCT DE LUCRU G.A.L. "TINUTUL VERDE"
PROIECTAT	Ing. Diaconescu Bogdan			
Desenat CAD	Ing. Diaconescu Bogdan			Plansa nr. IT 04
DIRECTOR	Ing. Liviu Constantinescu		Data: 2016	