



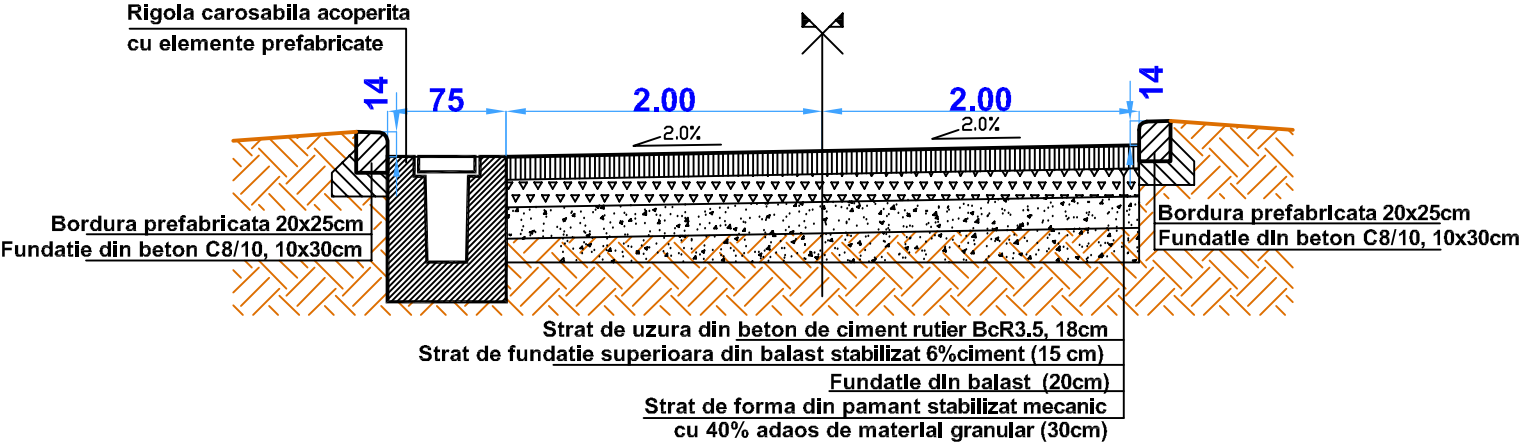

PROFIL TRANSVERSAL TIP I ACCES CAROSABIL

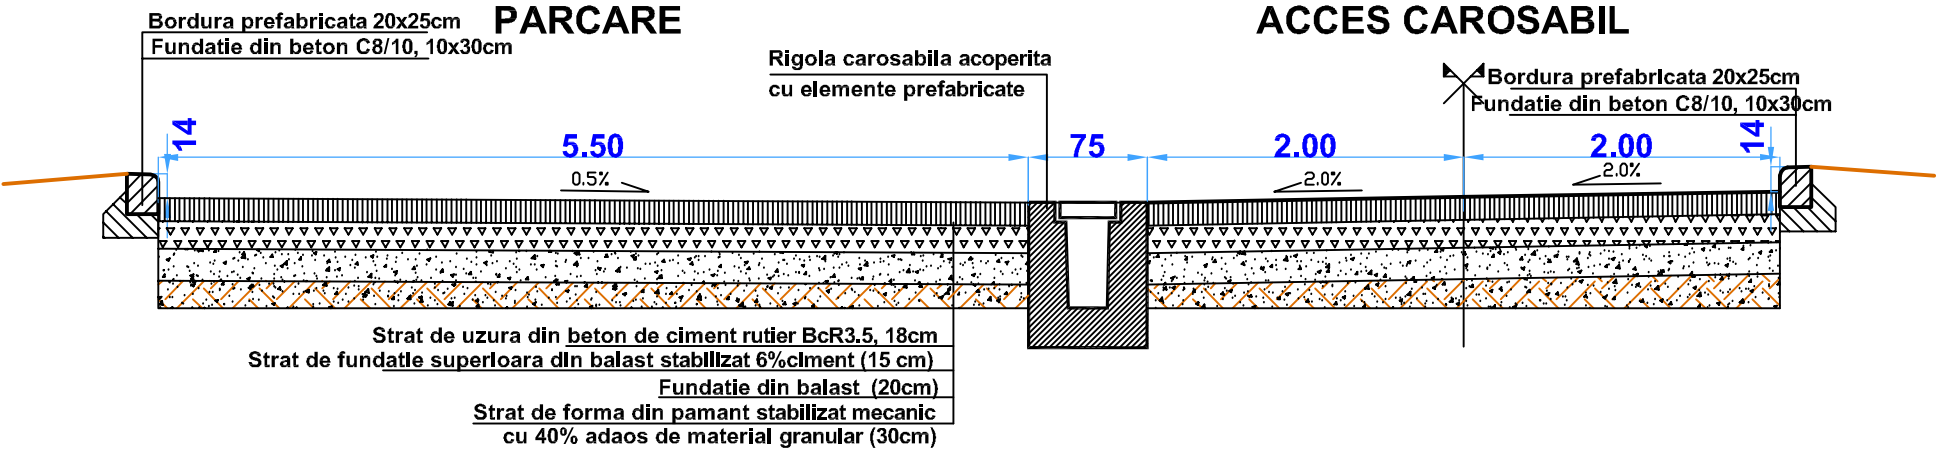

PROFIL TRANSVERSAL TIP II



INTOCMIT/DESENAT	PROIECTAT	Denumire proiect: SISTEMATIZARE VERTICALA SI ILUMINAT EXTERIOR IN INCINTA COMPLEXULUI DE SERVICII SOCIALE COSTESTI, JUDETUL ARGES"
Ing. RADUCANU RADU 	Ing. RADUCANU RADU 	BENEFICIAR : DIRECTIA GENERALA DE ASISTENTA SOCIALA SI PROTECTIA COPILULUI MUNICIPIUL PITESTI, CALEA DRAGASANI Nr. 8, JUDETUL ARGES
DATA: 11/2024	SCARA: 1/50	AMPLASAMENT: ORAS COSTESTI, STR. PROGRESULUI, NR.85
		Titlu plansa: PROFILE TRANSVERSALE TIP ACCES CAROSABIL pl. 3