










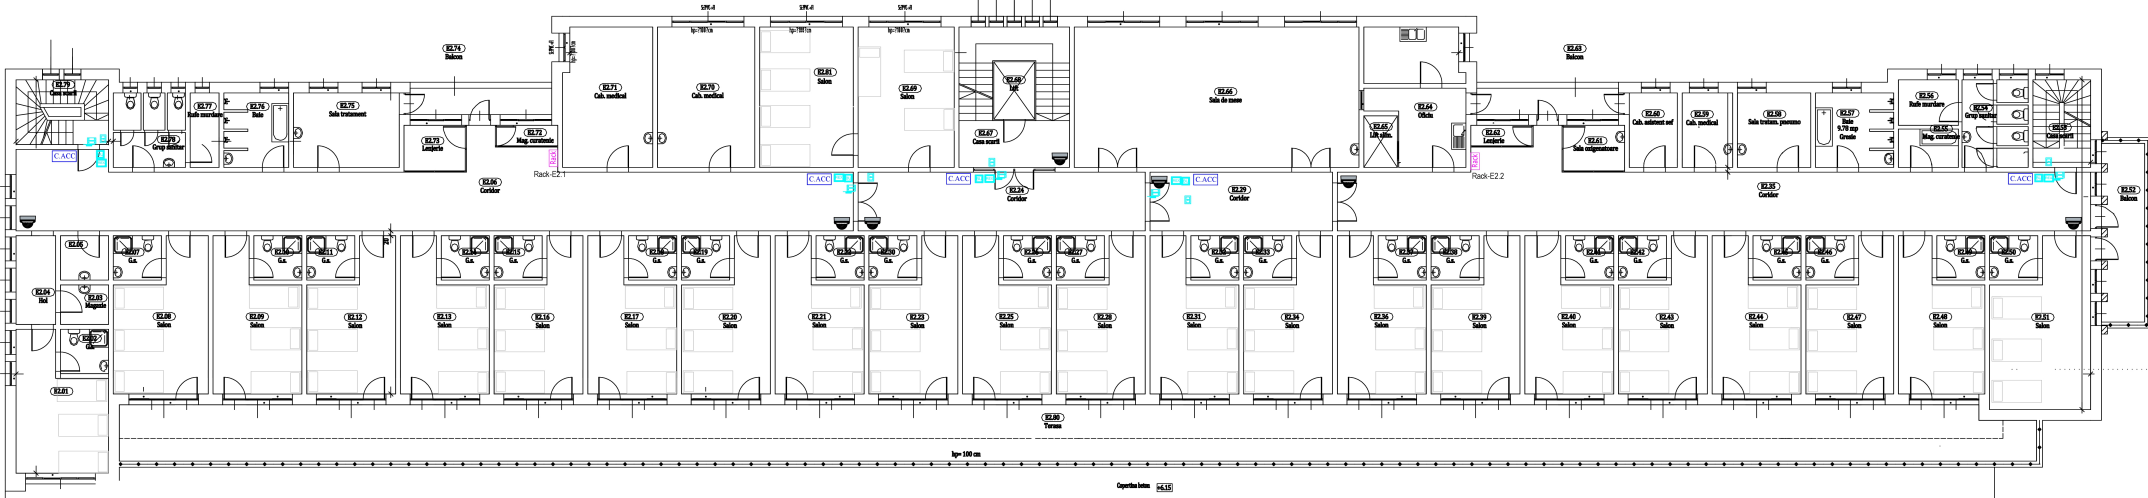


## ETAJ 2



### LEGENDA

	Rack de perete 12U pentru sistem supraveghere video, control acces si voce date
	Camera fixa IP, montaj in interior
	Camera fixa IP, montaj in exterior
	Monitor pentru sistemul supraveghere video
	Centrala control acces
	Modul extensie control acces
	Cititor proximitate
	Buton iesire urgenta
	Buton iesire
	Contact magnetic
	Yala electromagnetica

[illegible]