



Plan amplasare cosoroabe, talpi, popi
sc. 1:50



Plan amplasare pane
sc. 1:50

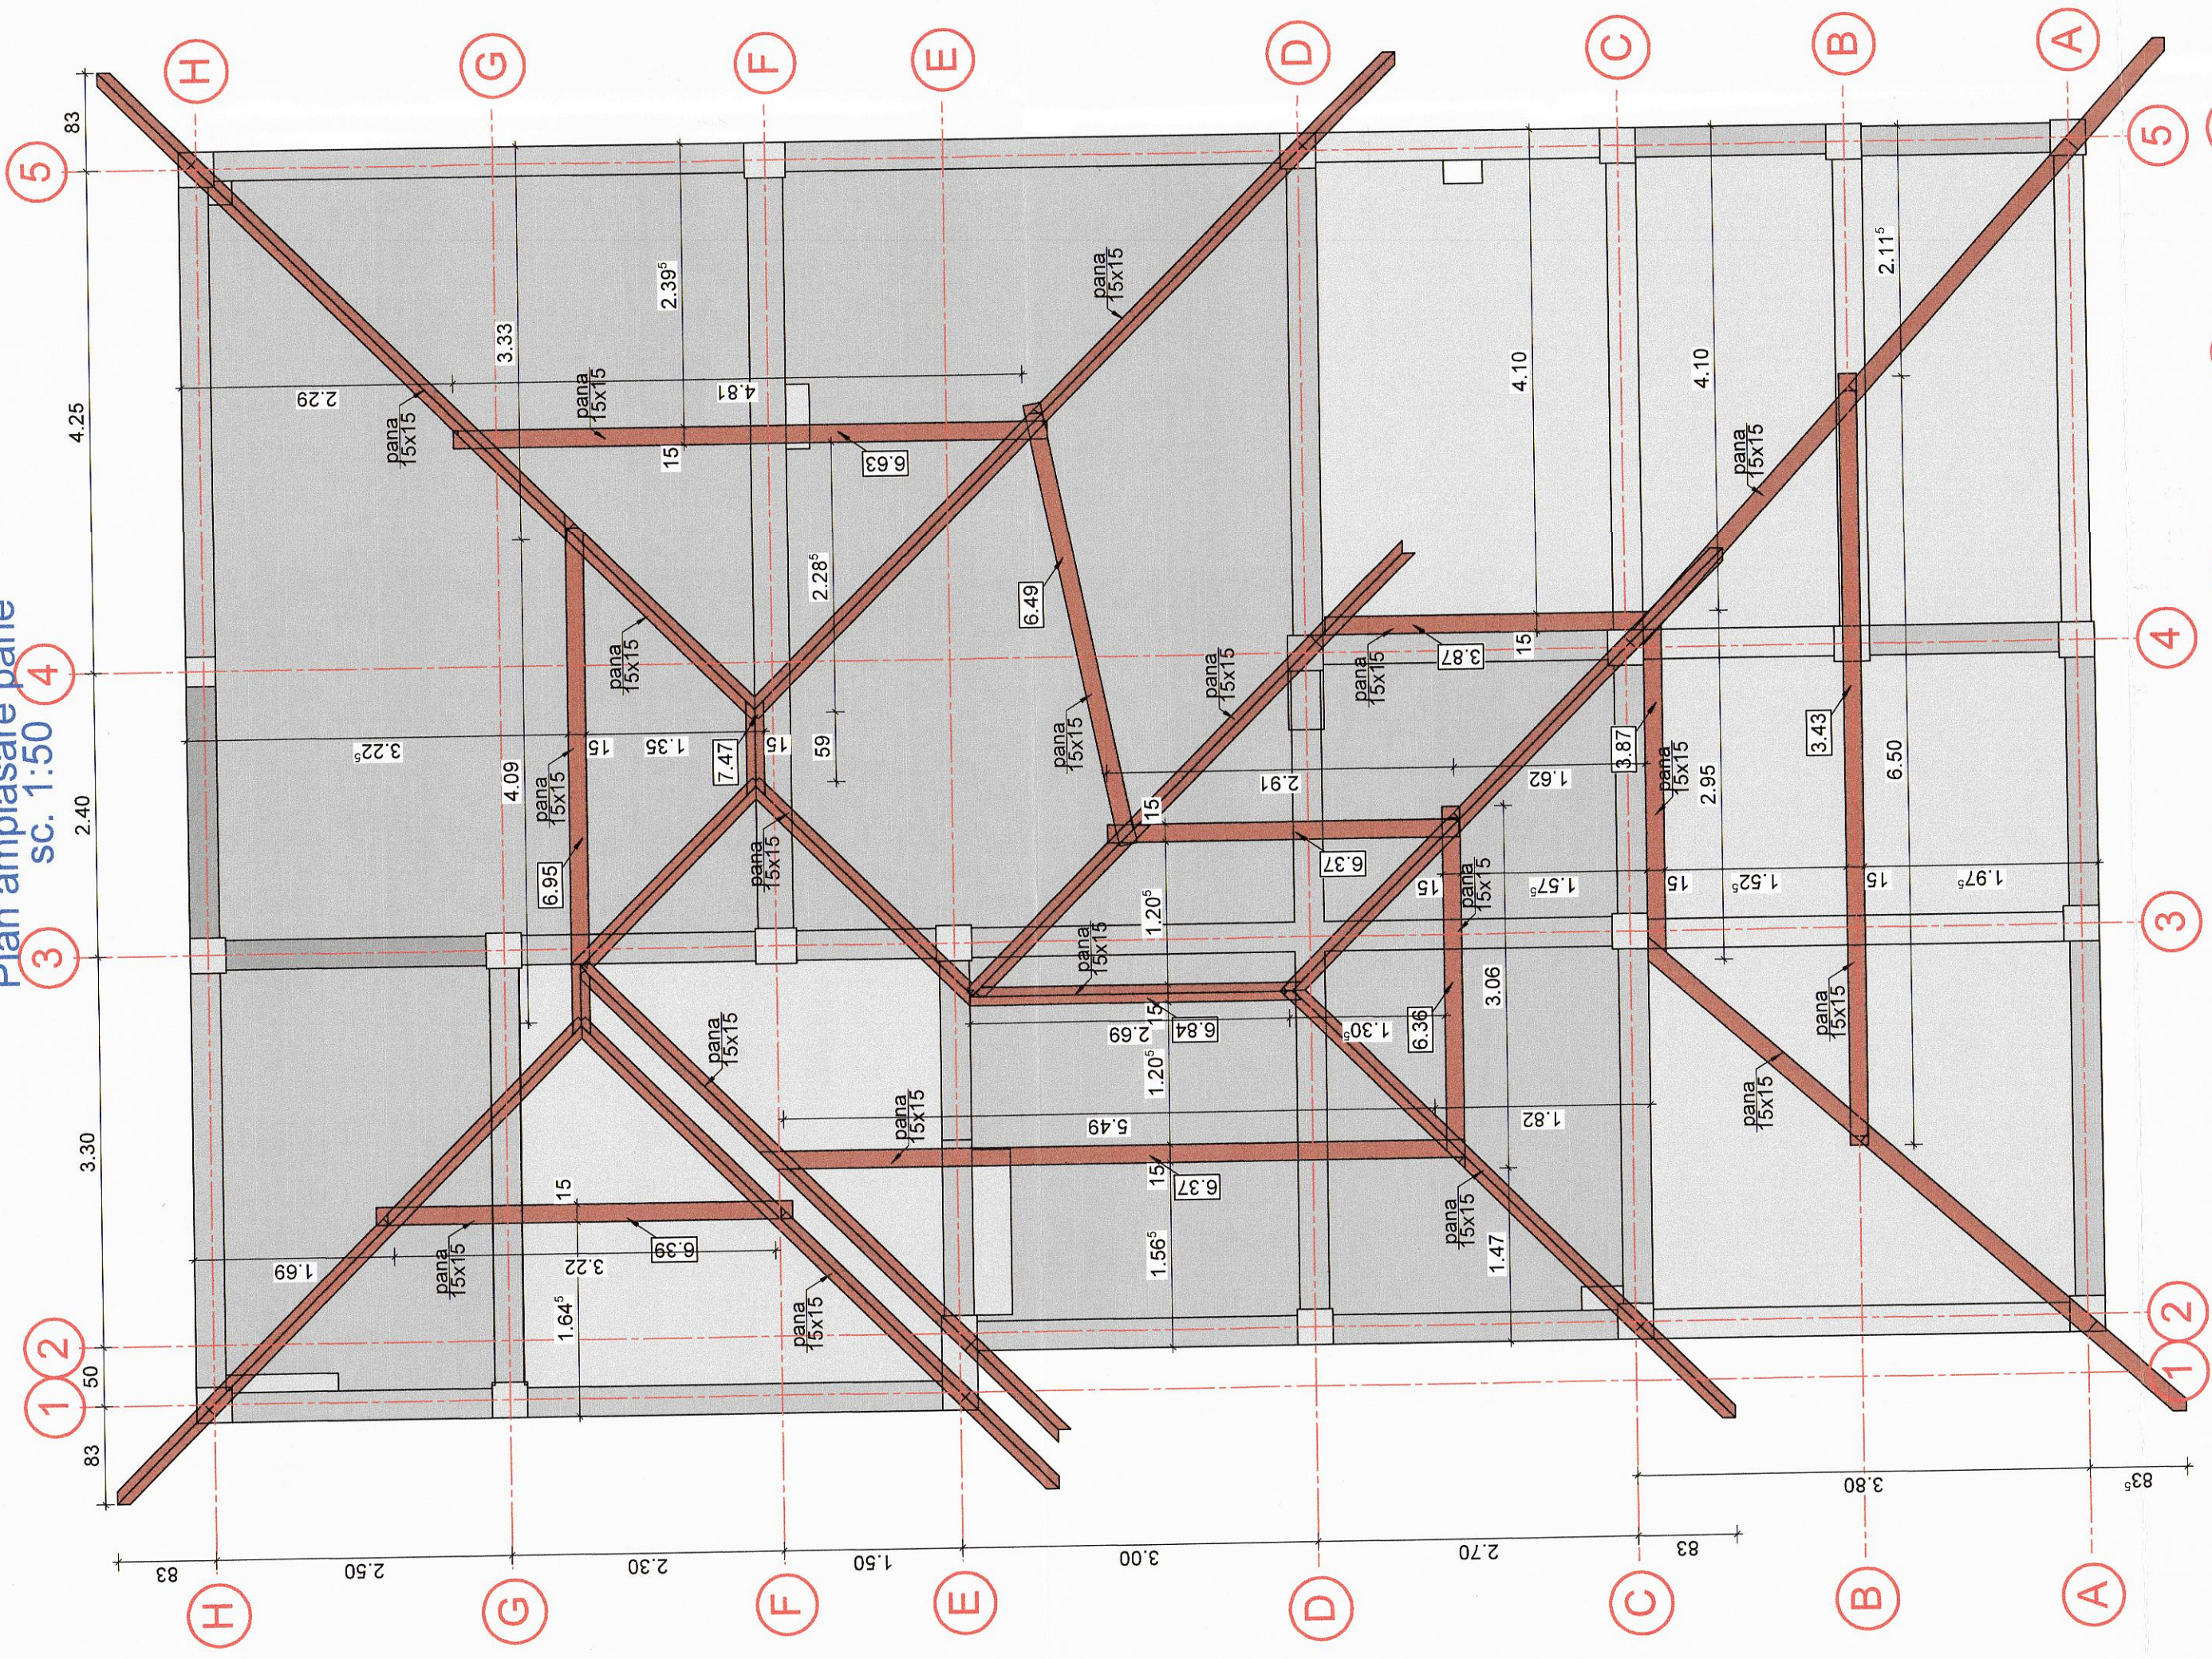

Plan amplasare capriori
sc. 1:50

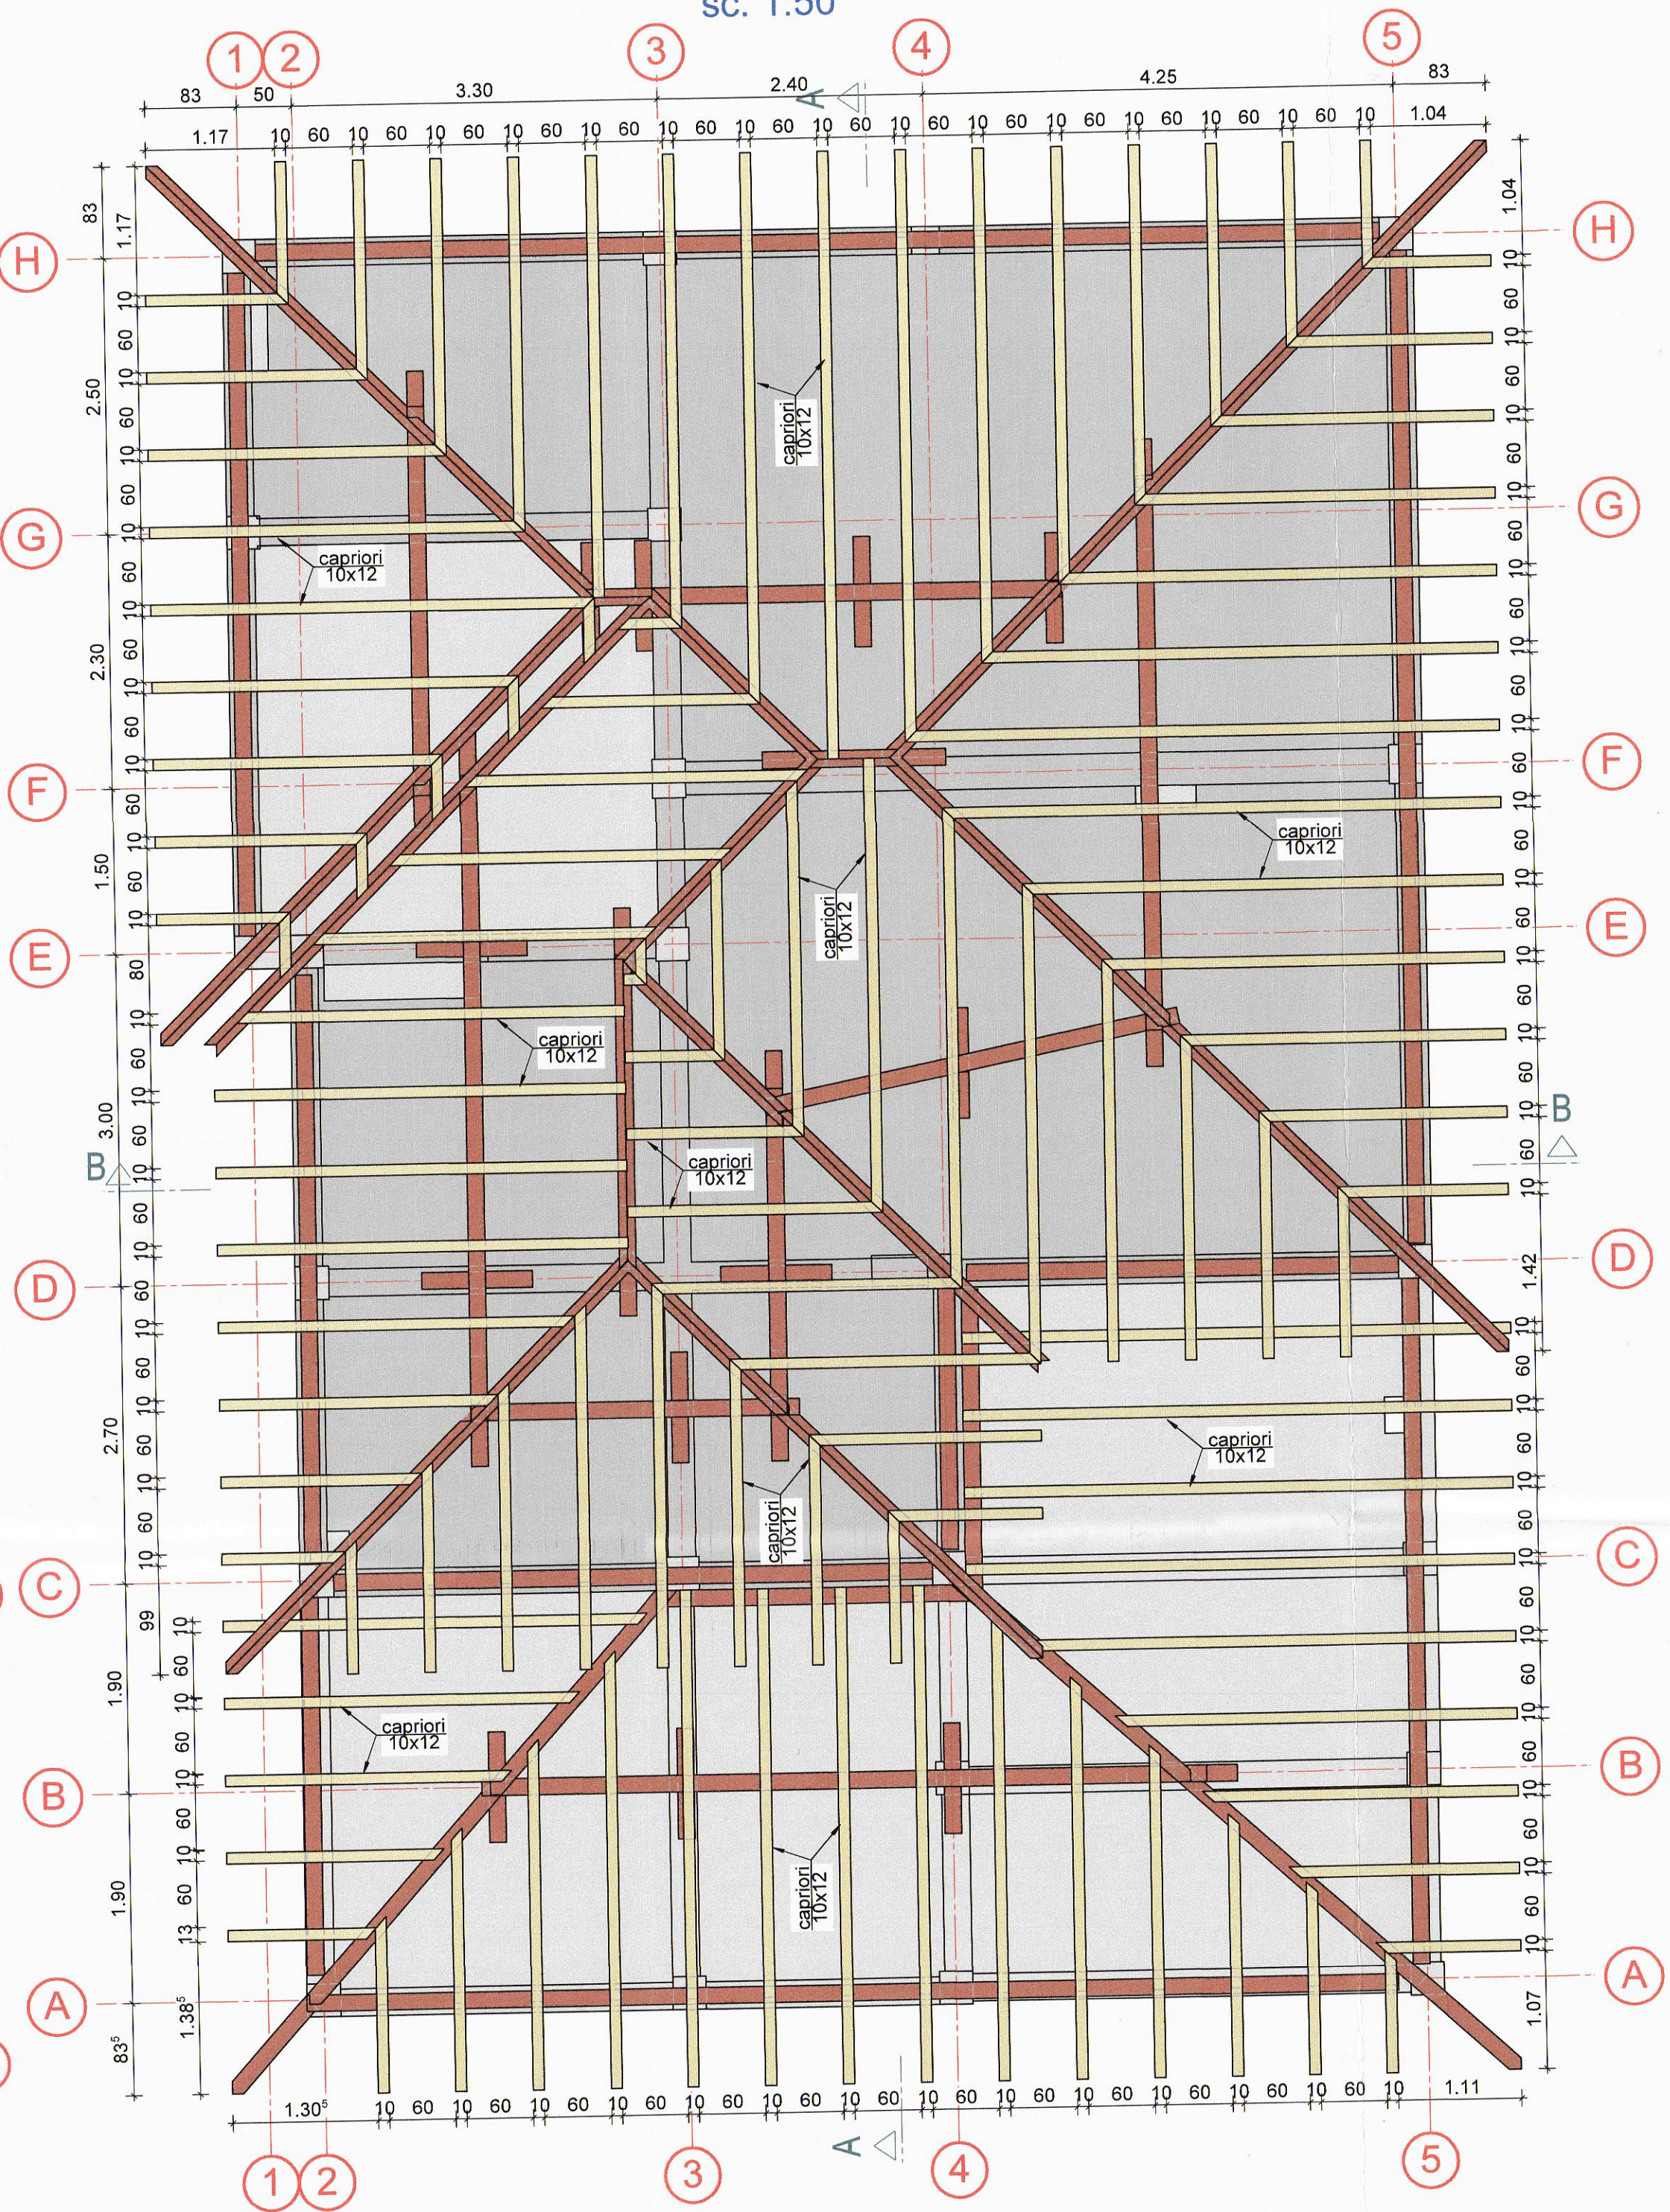

Materiale:
Lemn rasinoase, clasa rezistenta C18
durabilitate: clasa de risc 2, gradul 2



Categoria de importanta a constructiei, conform HGR 766/1997:C
Clasa de importanta conform P100-1/2013-III.
 $ag = 0.25g, T_c = 0.7 s$,
Clasa de expunere a constructiei : mediu uscat moderat.



PROIECTARE, CONSULTANTA, ASISTENTA TEHNICA IN DOMENIILE CONSTRUCTII CIVILE, INDUSTRIALE SI AGRICOLE
J03/906.2006
TEL. / FAX 0248 251073, 0744804995
TEL. 0248 282131, 0766125222, 0766682644
COMPLEX DE 4 LOCUINTE PROTEJATE SI CENTRU DE ZI, COMUNA TOIVENI SATUL BARGHESTI DE JOS, JUDETUL ARGES - cod SMIS 120699
BENEFICIAR DIRECTIA GENERALA DE ASISTENTA SOCIALA SI PROTECTIA COPILULUI ARGES
ADRESA: mun. Pitesti, Calea Organizarii nr.8, jud. Argeș
ADRESA IMOSIL: COMUNA TOIVENI SATUL BARGHESTI DE JOS, JUDETUL ARGES
SCALA: 1:50

MANAGER PROIECT	Ing. GHEORGHE JUNE	nr. contract	31905 / 08.10.2019
SEF PROIECT	arh. Cristian Musat	data	dec. 2019
PROIECTAT	Ing. Ranja Cristinel Nicolae		
DESENAT	Ing. Ranja Cristinel Nicolae		

PLANSĂ
R 35
FAZA
P.T.H.-D.E

Plan amplasare cosoroabe, talpi, popi
Plan amplasare pane
Plan amplasare capriori

se vor citi impreuna plansele R16,R17