



# PLAN STRUCTURA SUBSOL

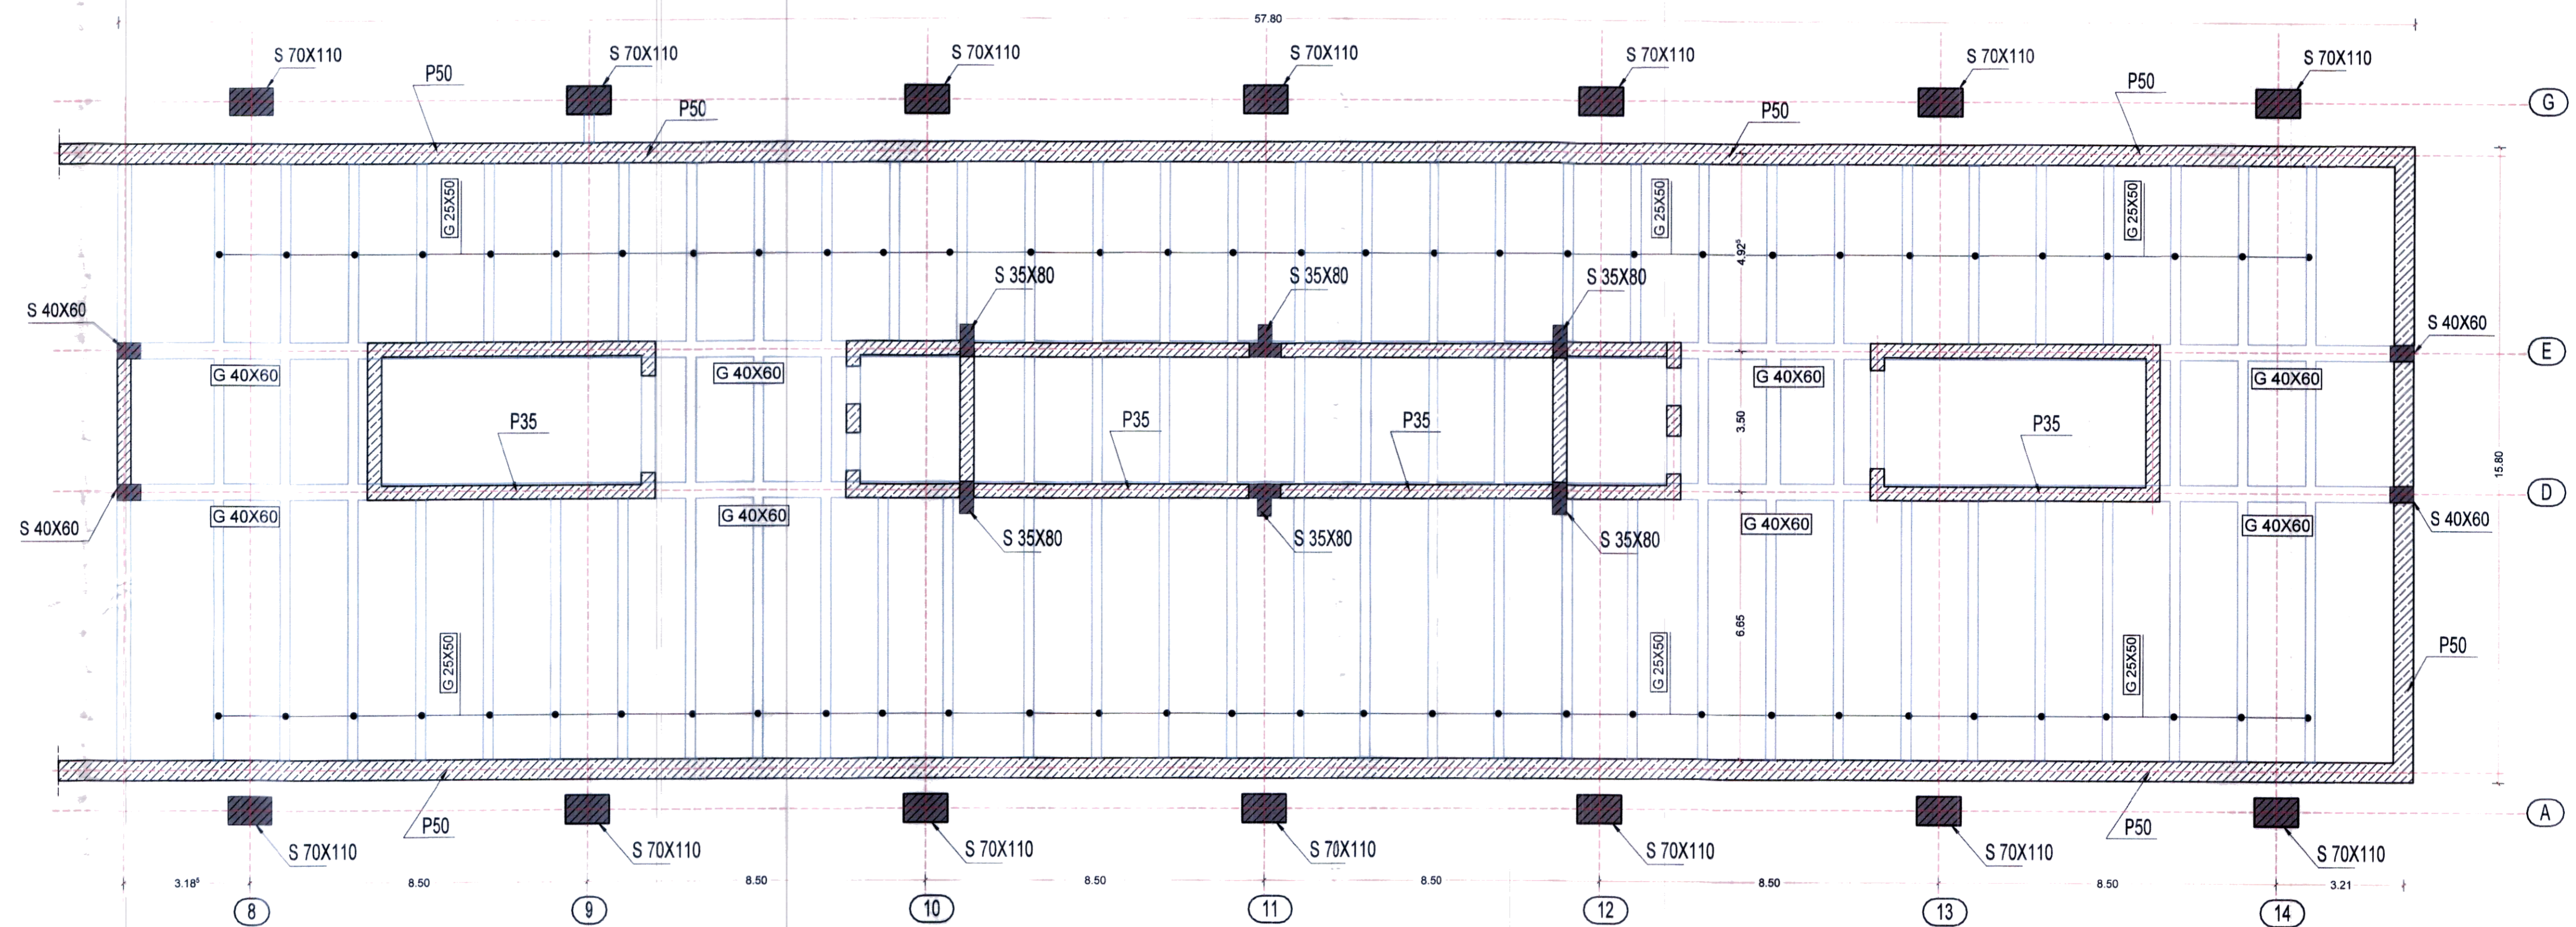

# PLAN STRUCTURA PARTER

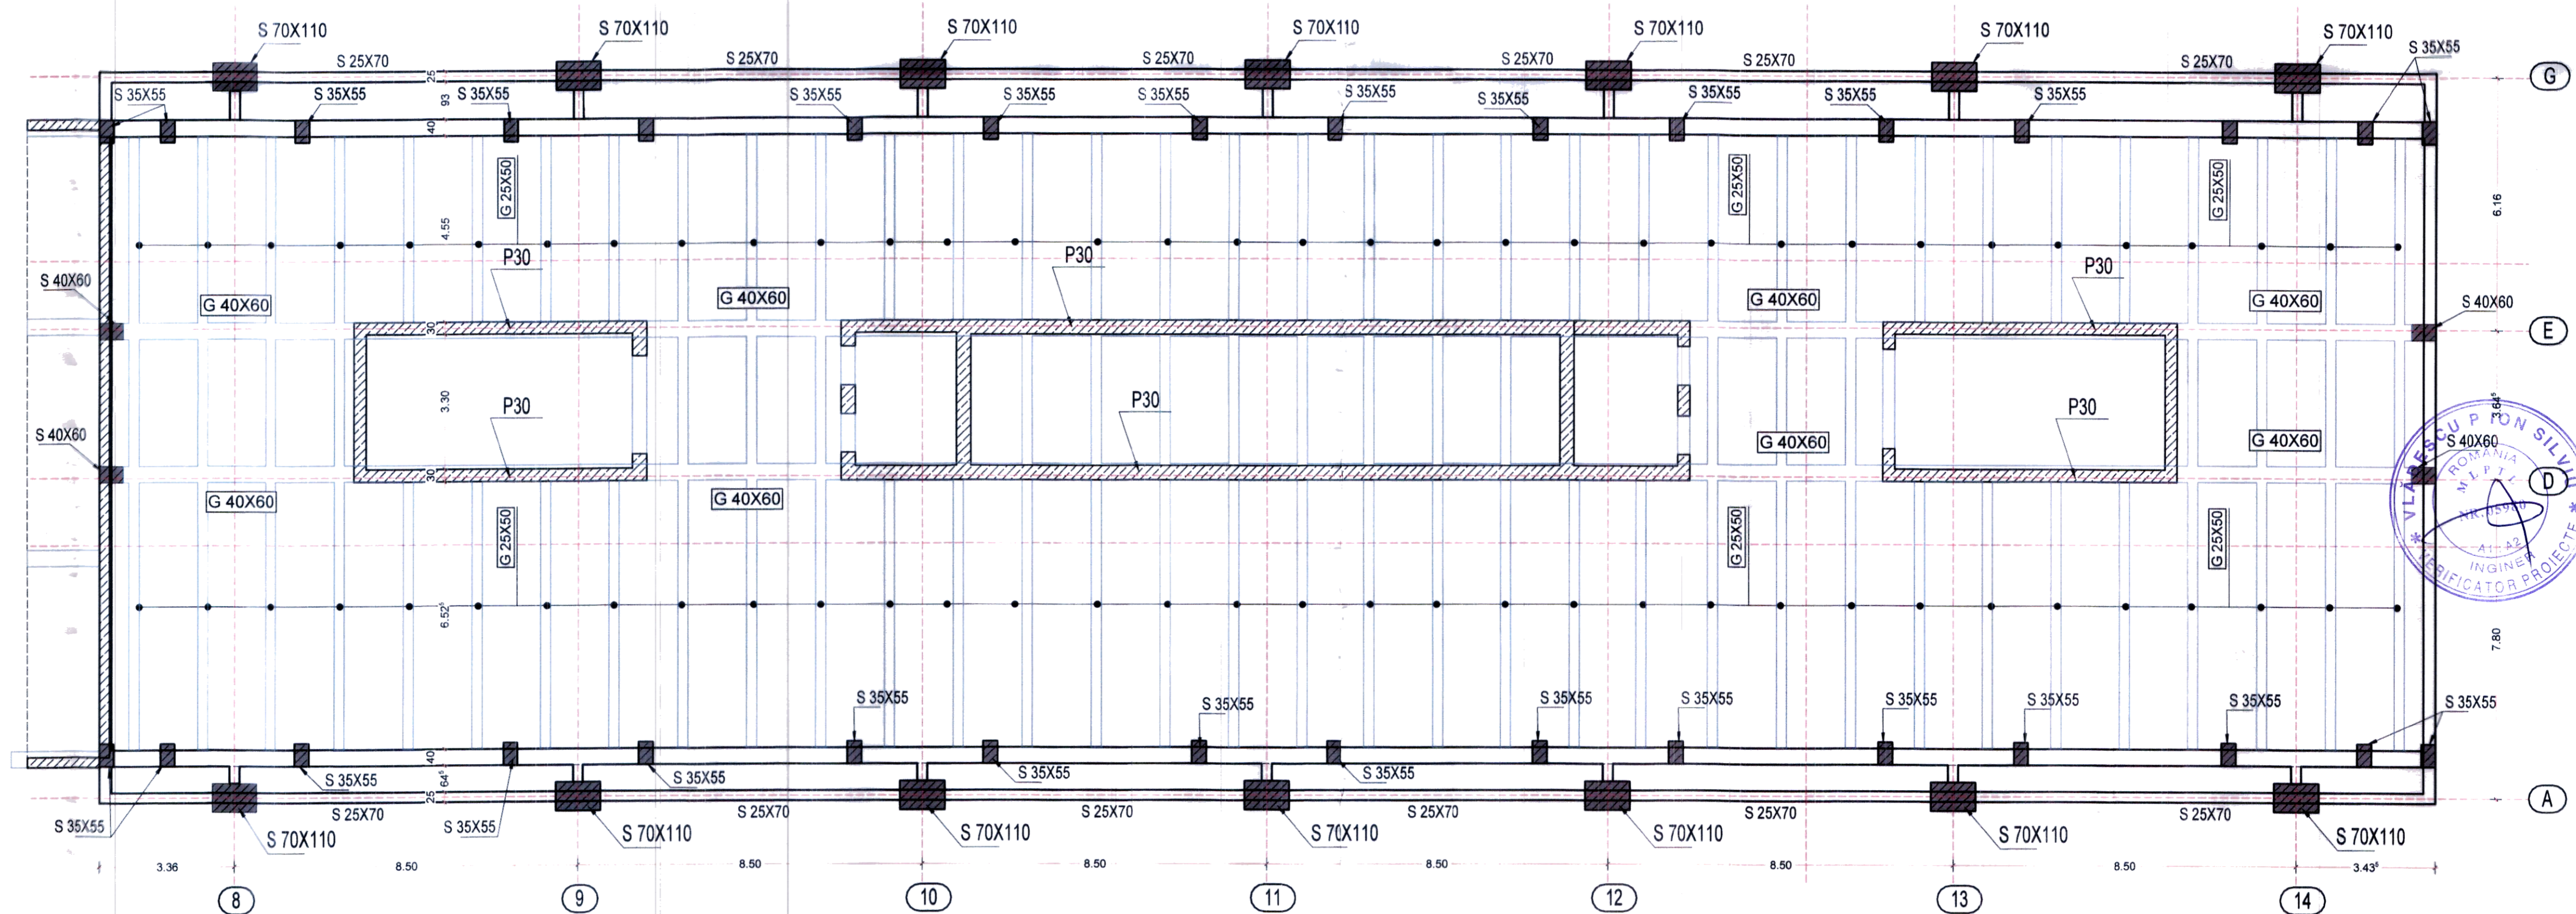

CLASA DE IMPORTANTA : I ( conform P100-2013 )  
 CATEGORIE DE IMPORTANTA B ( conform HG 766/1997 )  
 ZONA SEISMICA DEFINITA DE ag = 0.25g, Tc = 0.70s ( conform P100-2013 )  
 ZONA DE ZAPADA CU Sk = 2.00 kN/mp ( conform CR 1-1-3-2012 )  
 ZONA DE ACTIUNE A VANTULUI CARACTERIZATA DE qb = 0.50 kN/mp  
 ( conform CR 1-1-4-2012 )

DENUMIRE PROIECT:  
 CRESTEREA EFICIENTEI  
 ENERGETICE A PALATULUI  
 ADMINISTRATIV SITUAT IN  
 PITESTI, PIATA VASILE MILEA,  
 NR 1, JUD ARGES  
 BENEFICIAR:  
 U.A.T. JUDETUL ARGES,  
 PIATA VASILE MILEA,  
 NR 1 PITESTI  
 PROIECTANT GENERAL:  
 SC STEAND AG SRL  
 PROIECTANT SPECIALIZAT:  
 Proiectant rezistent  
 Ing. Ceausu Ovidiu

SEF PROIECT: arh. Amalia GUGUI  
 PROIECTANT: arh. Amalia GUGUI  
 REDACTAT: arh. Amalia GUGUI  
 RELEVU STRUCTURA  
 PLAN STRUCTURA SUBSOL  
 PLAN STRUCTURA PARTER  
 Project nr: 163/2021  
 Scara: 1:100  
 Planşa nr: R01