



PLAN STRUCTURA MEZANIN

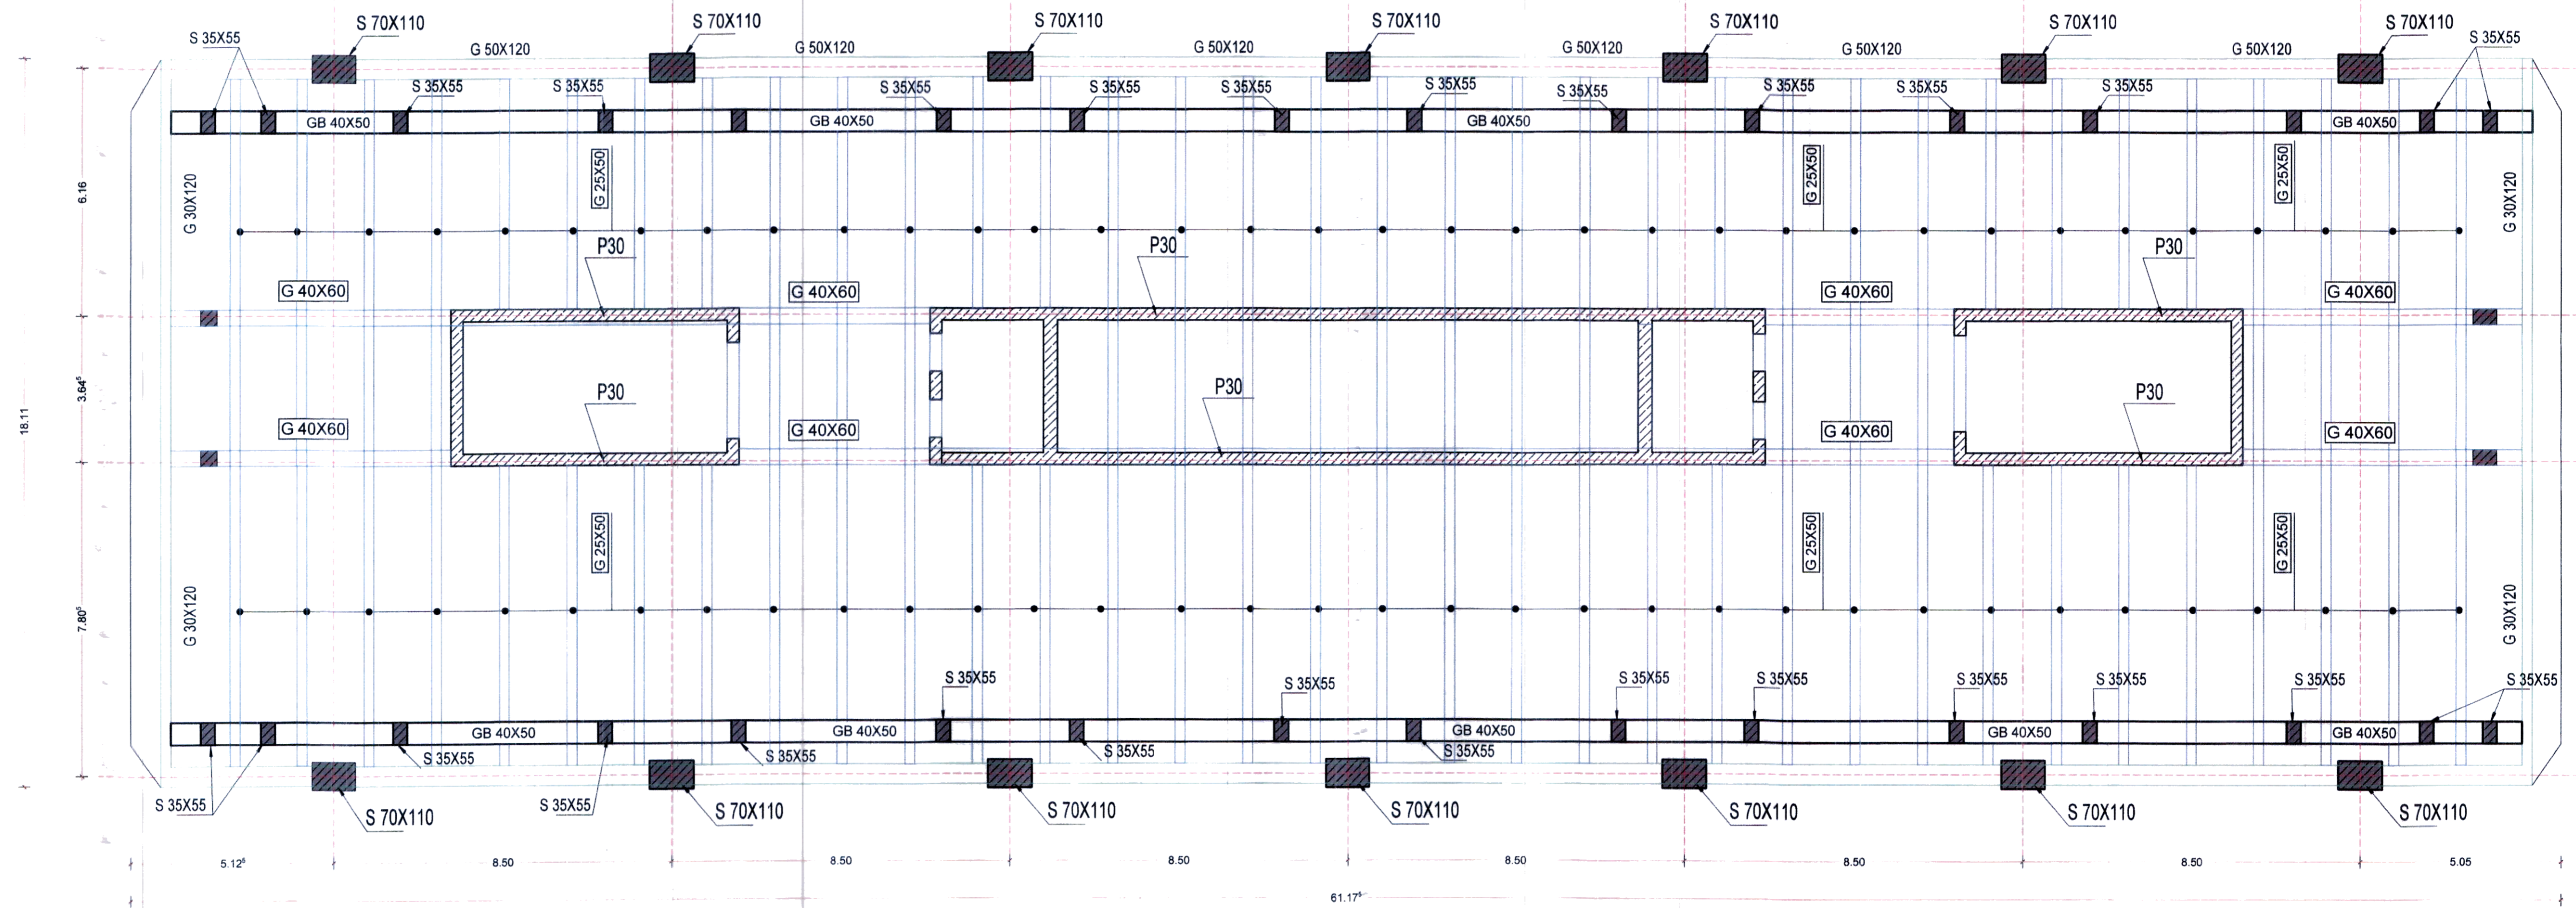

PLAN STRUCTURA ETAJ CURENT

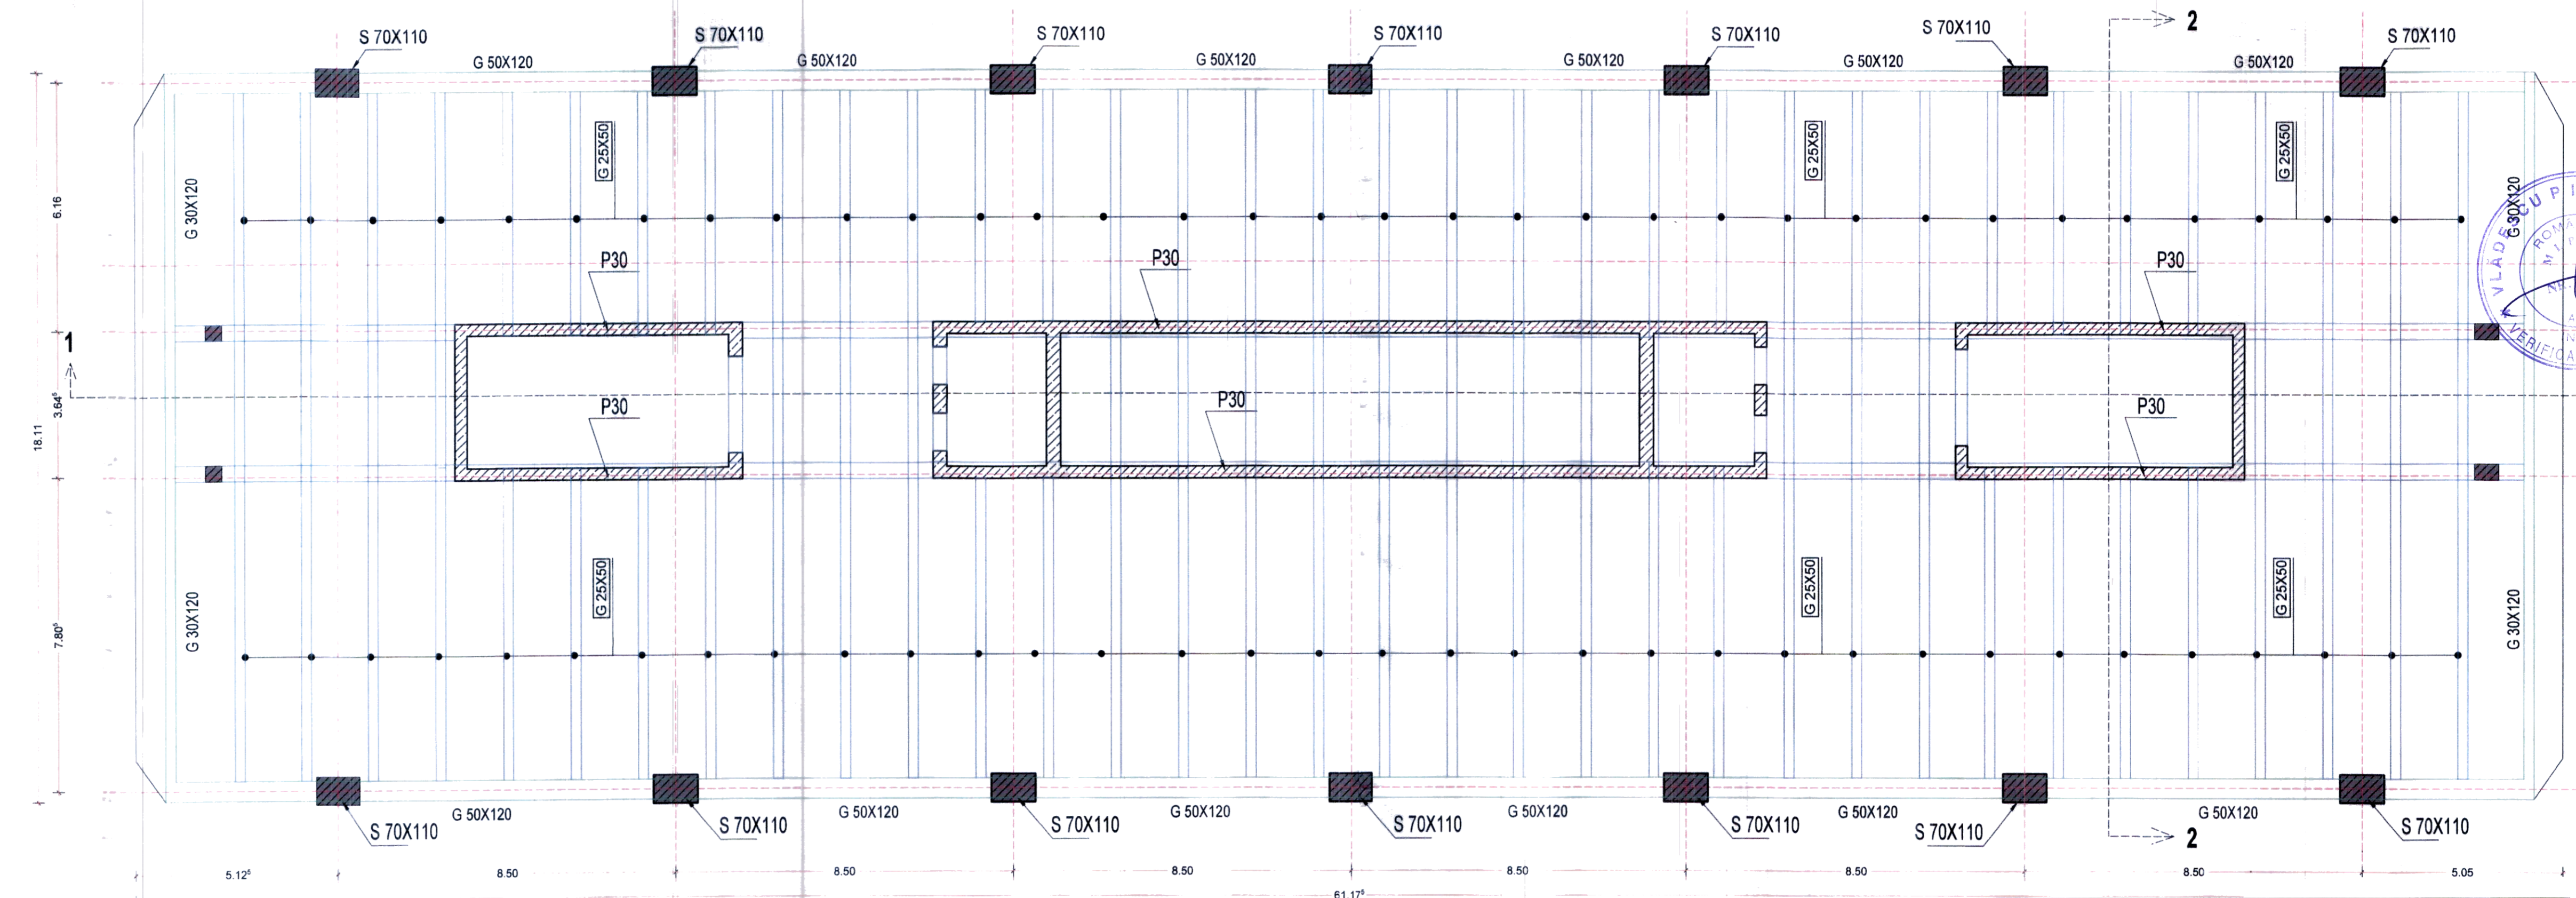

CLASA DE IMPORTANTA : I (conform P100-2013)
 CATEGORIE DE IMPORTANTA B (conform HG 766/1997)
 ZONA SEISMICA DEFINITA DE $a_g = 0.25g$, $T_c = 0.70s$ (conform P100-2013)
 ZONA DE ZAPADA CU $S_k = 2.00 \text{ kN/m}^2$ (conform CR 1-1-3-2012)
 ZONA DE ACTIUNE A VANTULUI CARACTERIZATA DE $q_b = 0.50 \text{ kN/m}^2$
 (conform CR 1-1-4-2012)

DENUMIRE PROIECT:
 CRESTEREA EFICIENTEI
 ENERGETICE A PALATULUI
 ADMINISTRATIV, SITUAT IN
 PITESTI, PIATA VASILE MILEA,
 NR 1, JUD ARGES
 BENEFICIAR:
 U.A.T. JUDETUL ARGES,
 PIATA VASILE MILEA,
 NR 1 PITESTI

PROIECTANT GENERAL:
 SC STEFAN AG SRL
 SRI
 CUI-RO 25742216

PROIECTANT SPECIALTATE:
 Proiectant Rezistentia

Ing. Ceausu Ovidiu

SEF PROIECT: arh Amalia GUGUI

PROIECTAT: arh Amalia GUGUI

REDACTAT: arh Amalia GUGUI

RELEVU STRUCTURA Paza:

PLAN STRUCTURA MEZANIN P.T.

PLAN STRUCTURA ETAJ CURENT Data: 10/2021

Proiect nr: 103/2021 Scara: 1:100 Plansa nr: R02