




LIMITA PROPRIETATE CONFORM CADASTRU

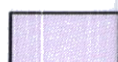

EROZIONE




DETERIORARE/DEZAGREGARE/DESPRINDERE MATERIAL



ALUNECARI DE TEREN

RAI ILLUSTRADA METALICA CUI ELEMENTE LIPSA

**BALUSTRADA METALICA CU MANA CURENTA SI
MONTANTI DIN TEAVA ROTUNDA**

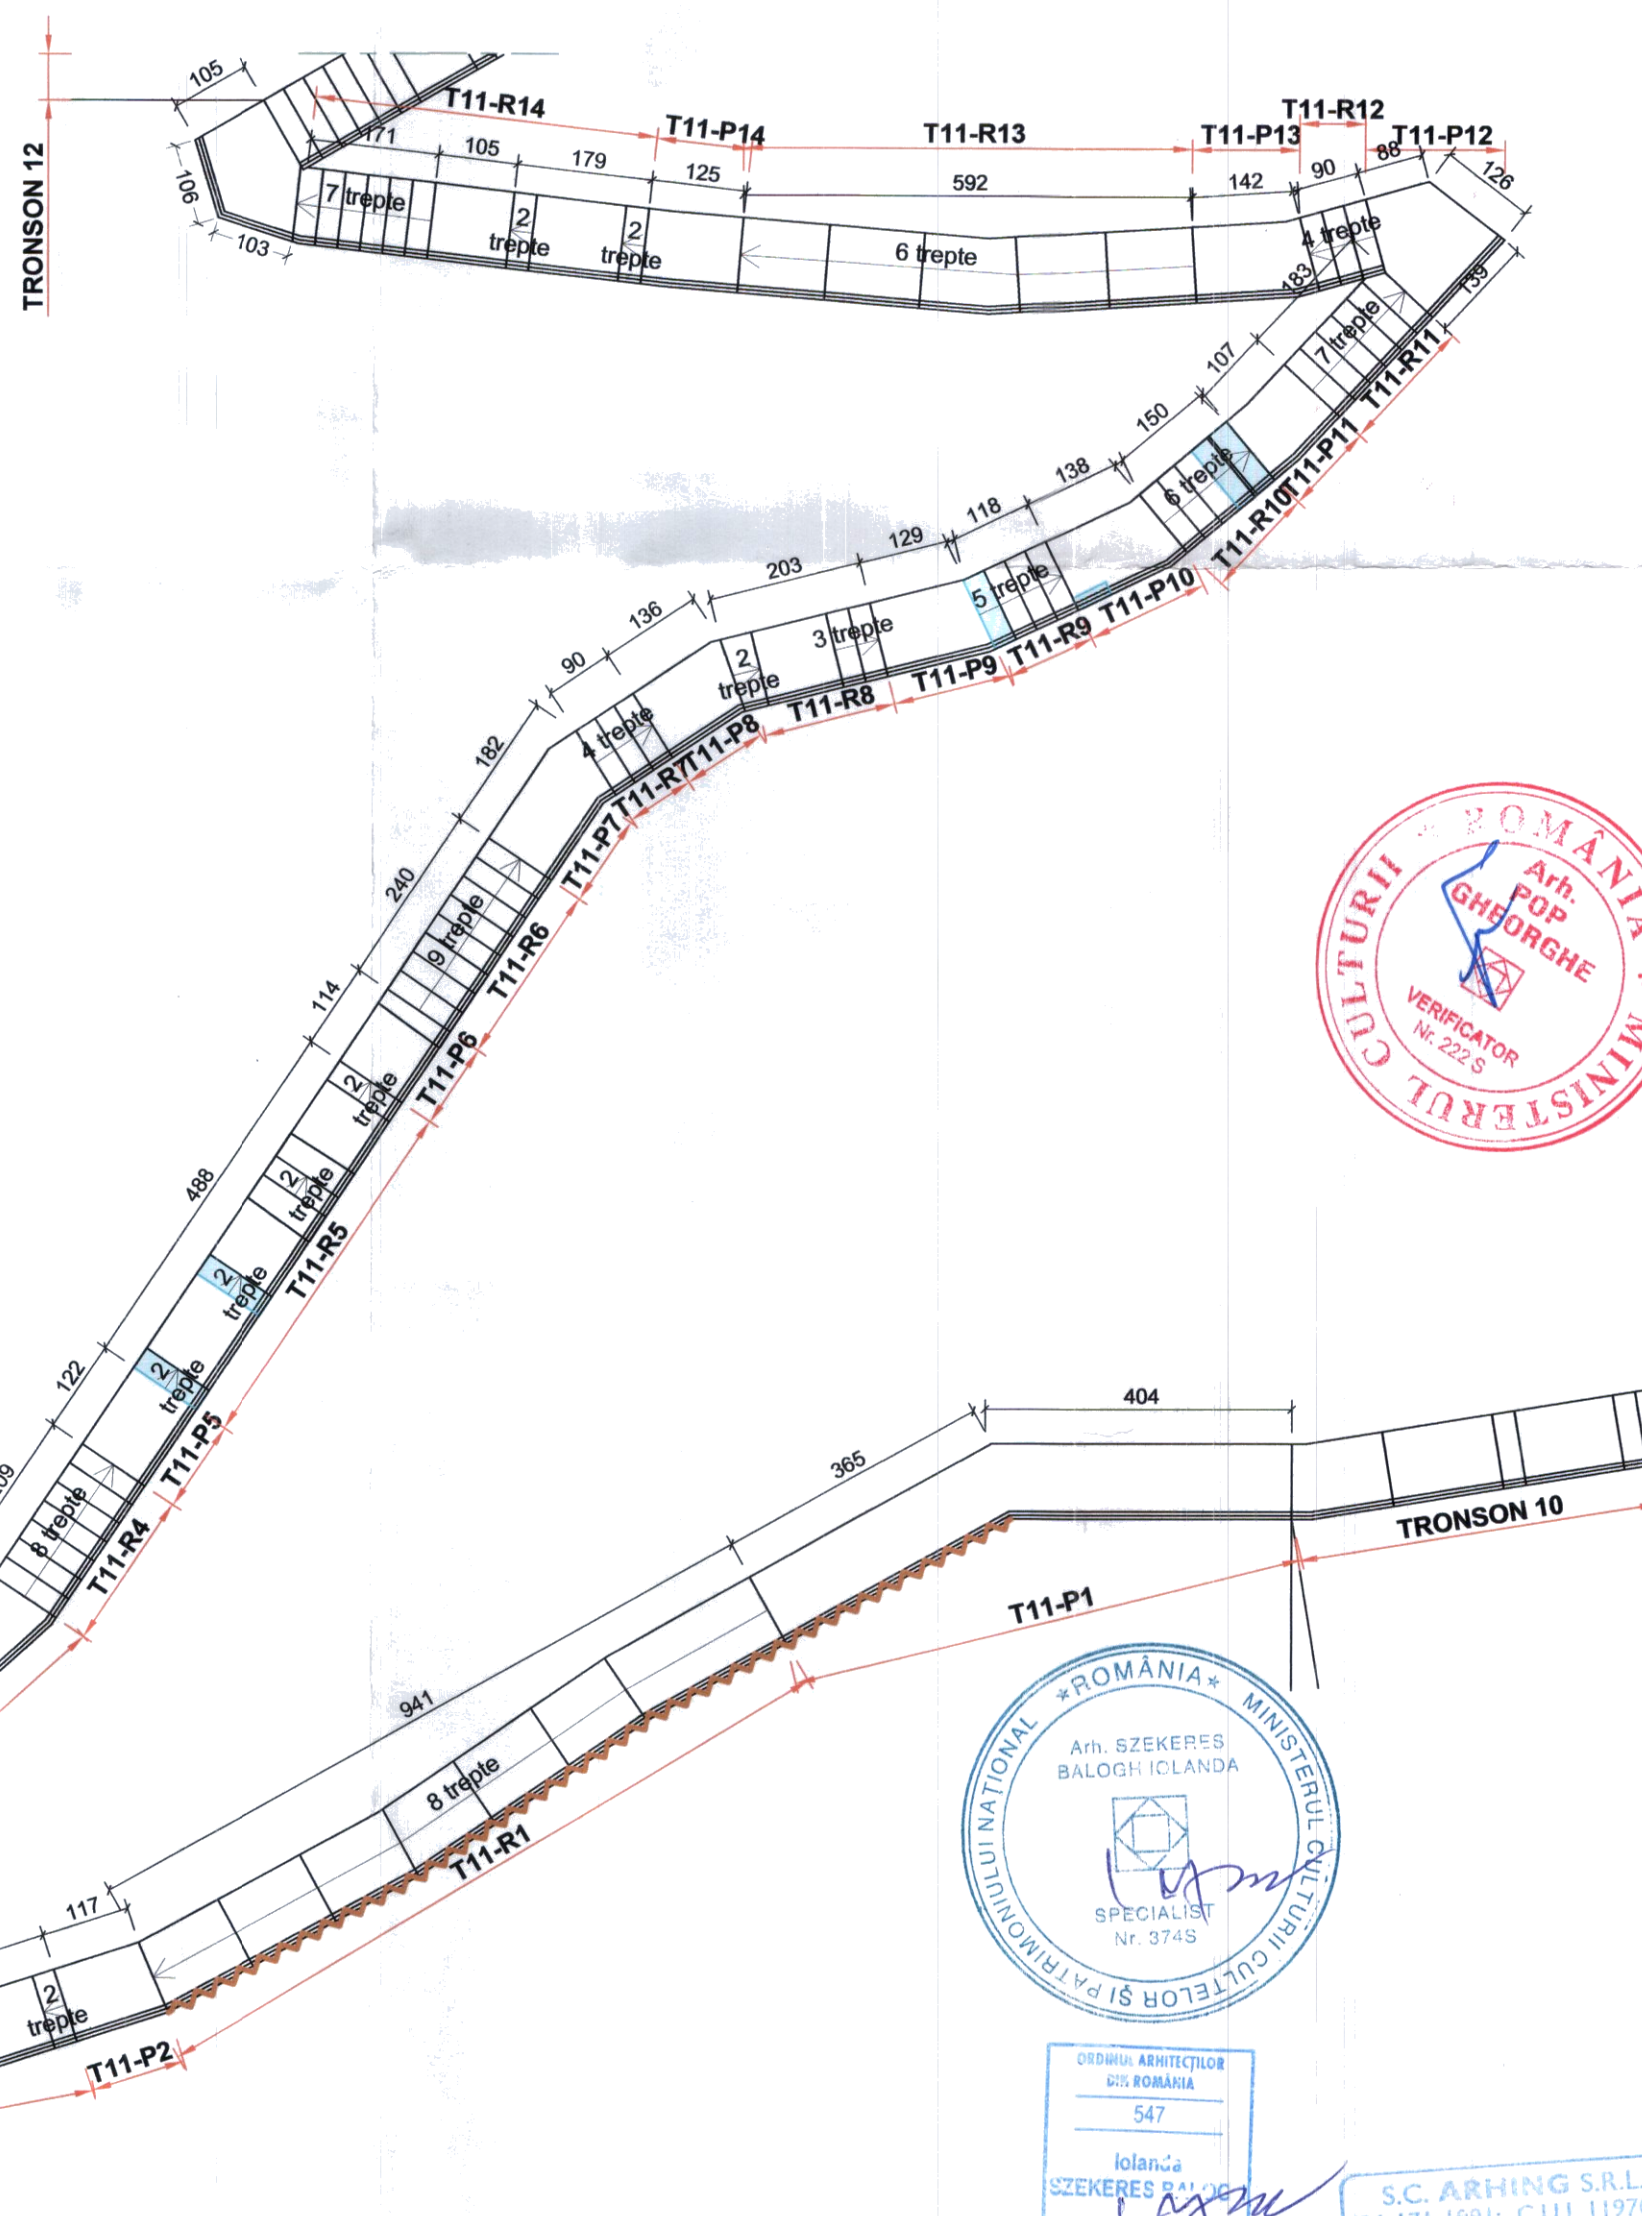

Faza PT+DE elaborata pe baza PROIECT faza DALI Pr. Nr. 14/2020 , SC "ABRAL ART" SRL, Bucuresti

[illegible]