



PLAN LUMINATOR VAR. 1 COTA +4.70
Scara 1:20

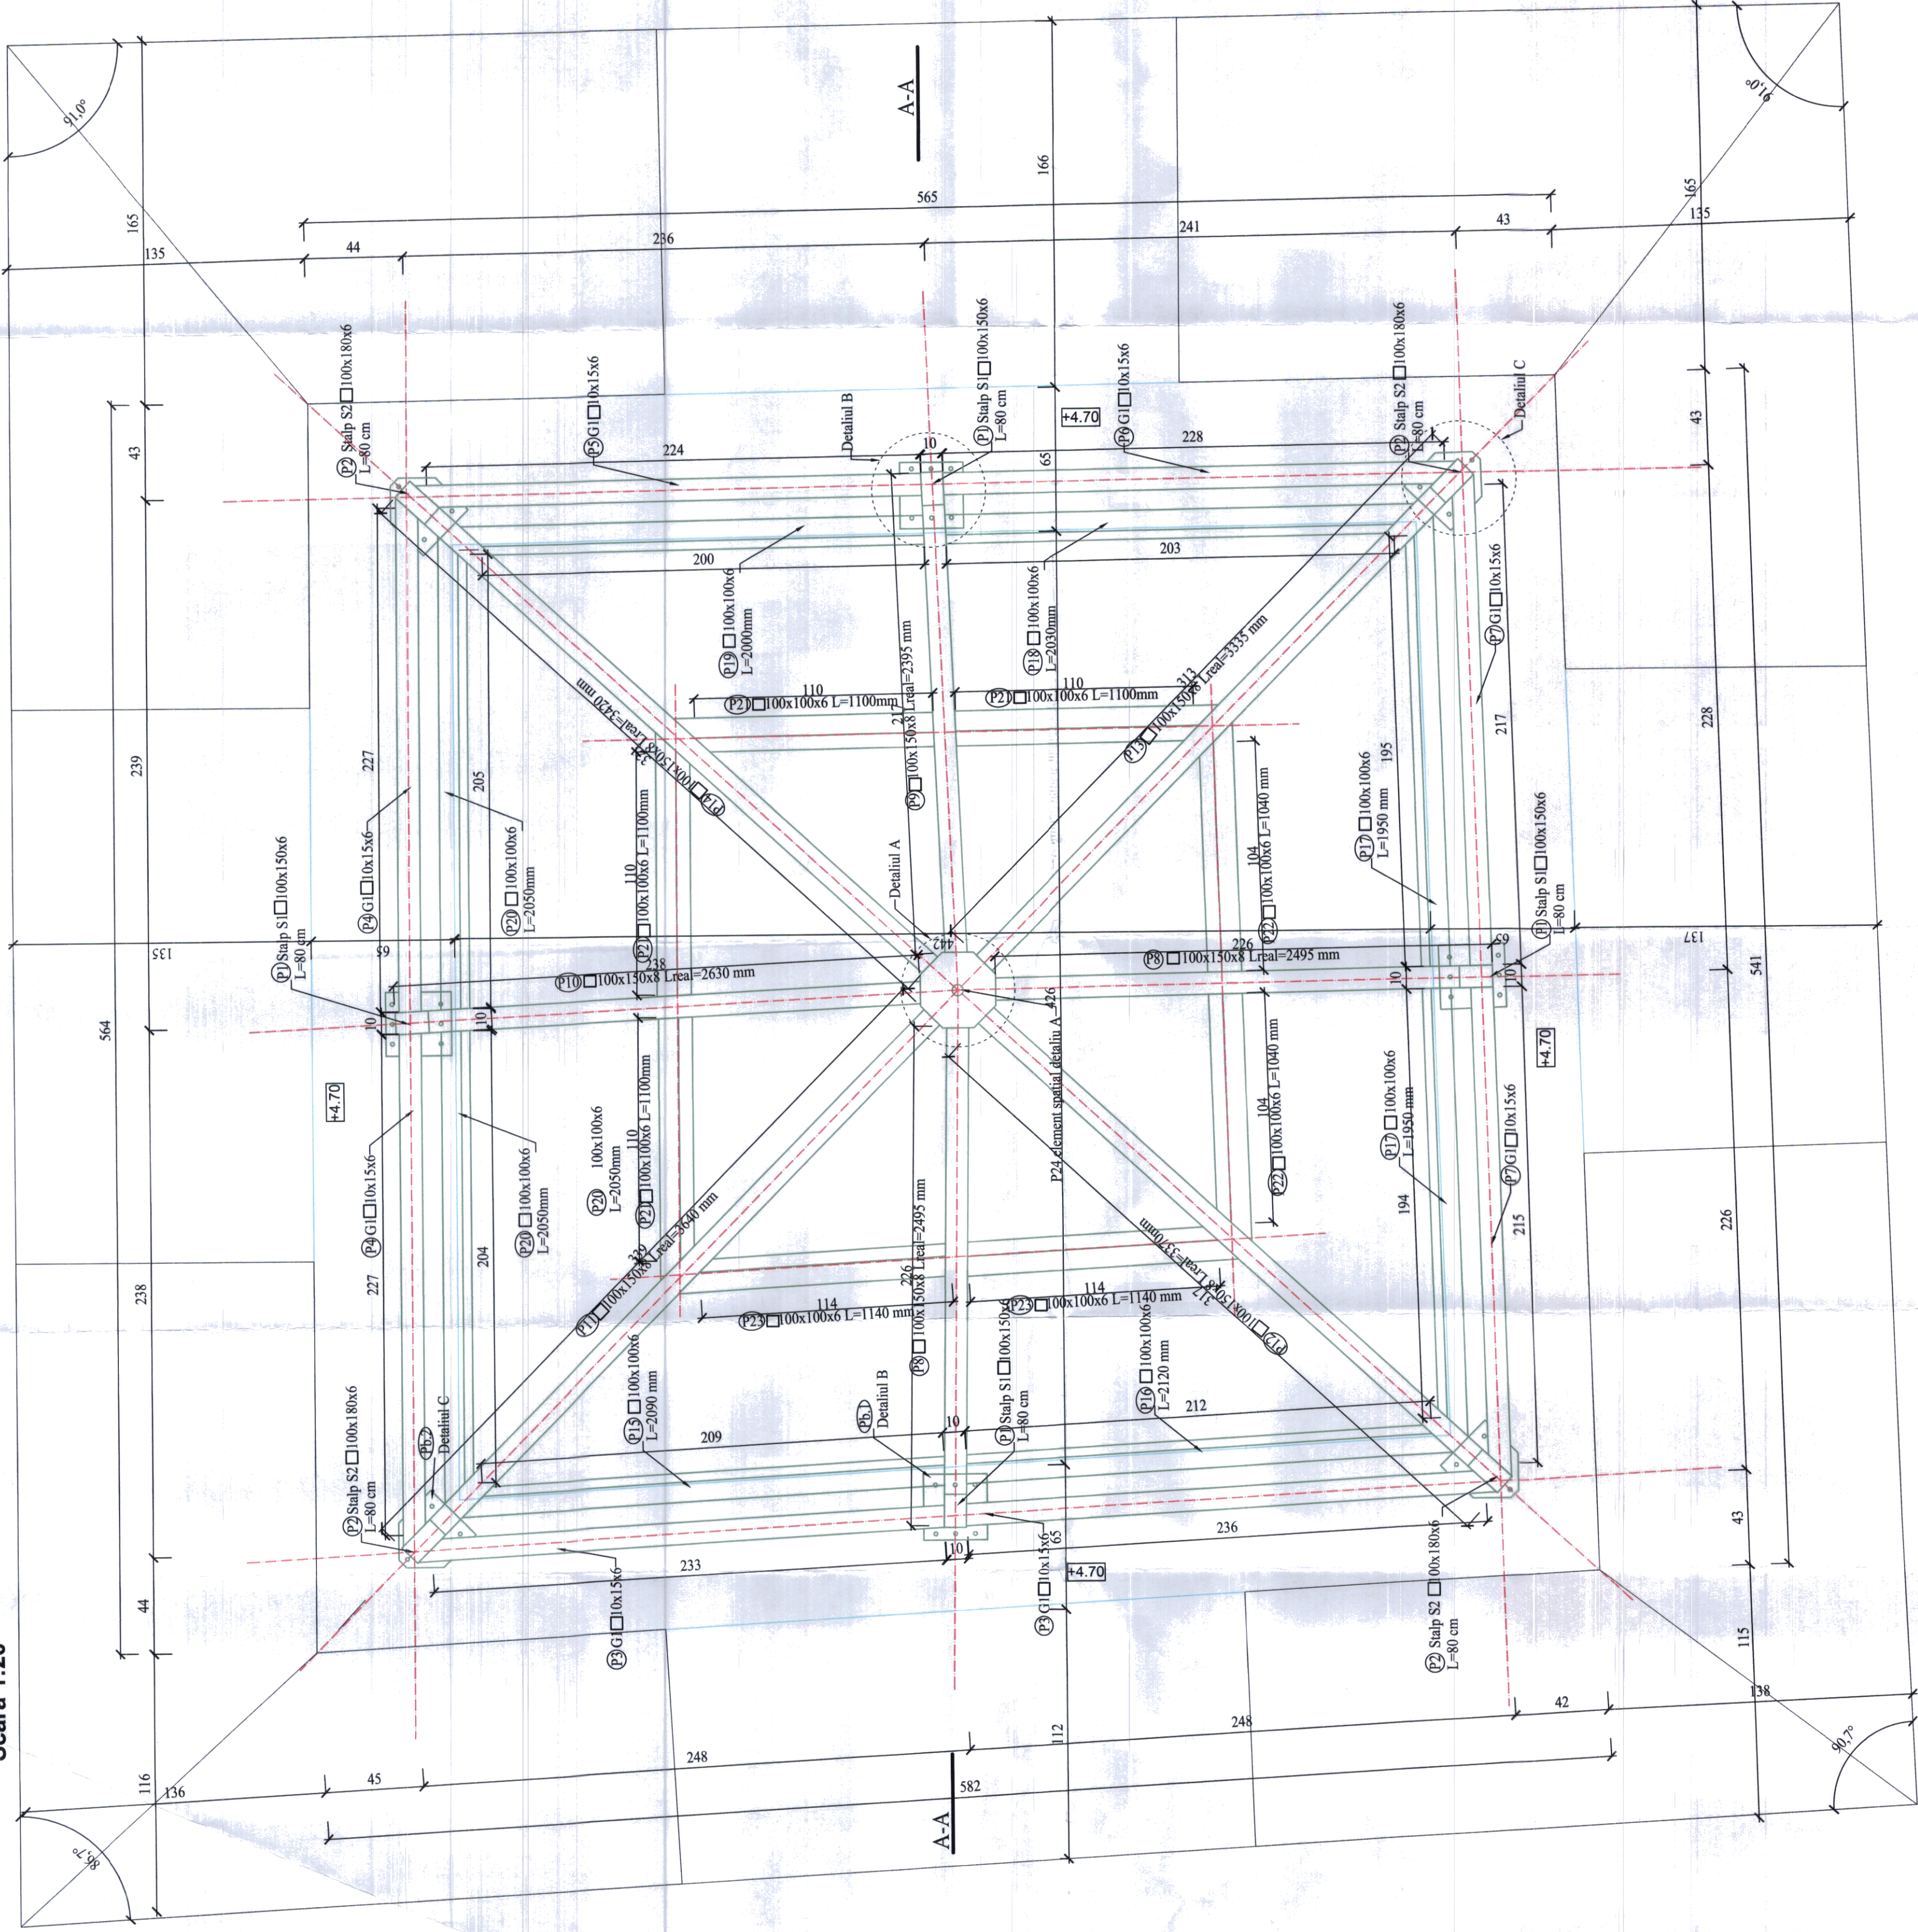


Notă: Structura metalică a luminatorului
— Talpă din b.a.


SECȚIUNEA A-A (LUMINATOR)
Scara 1:20

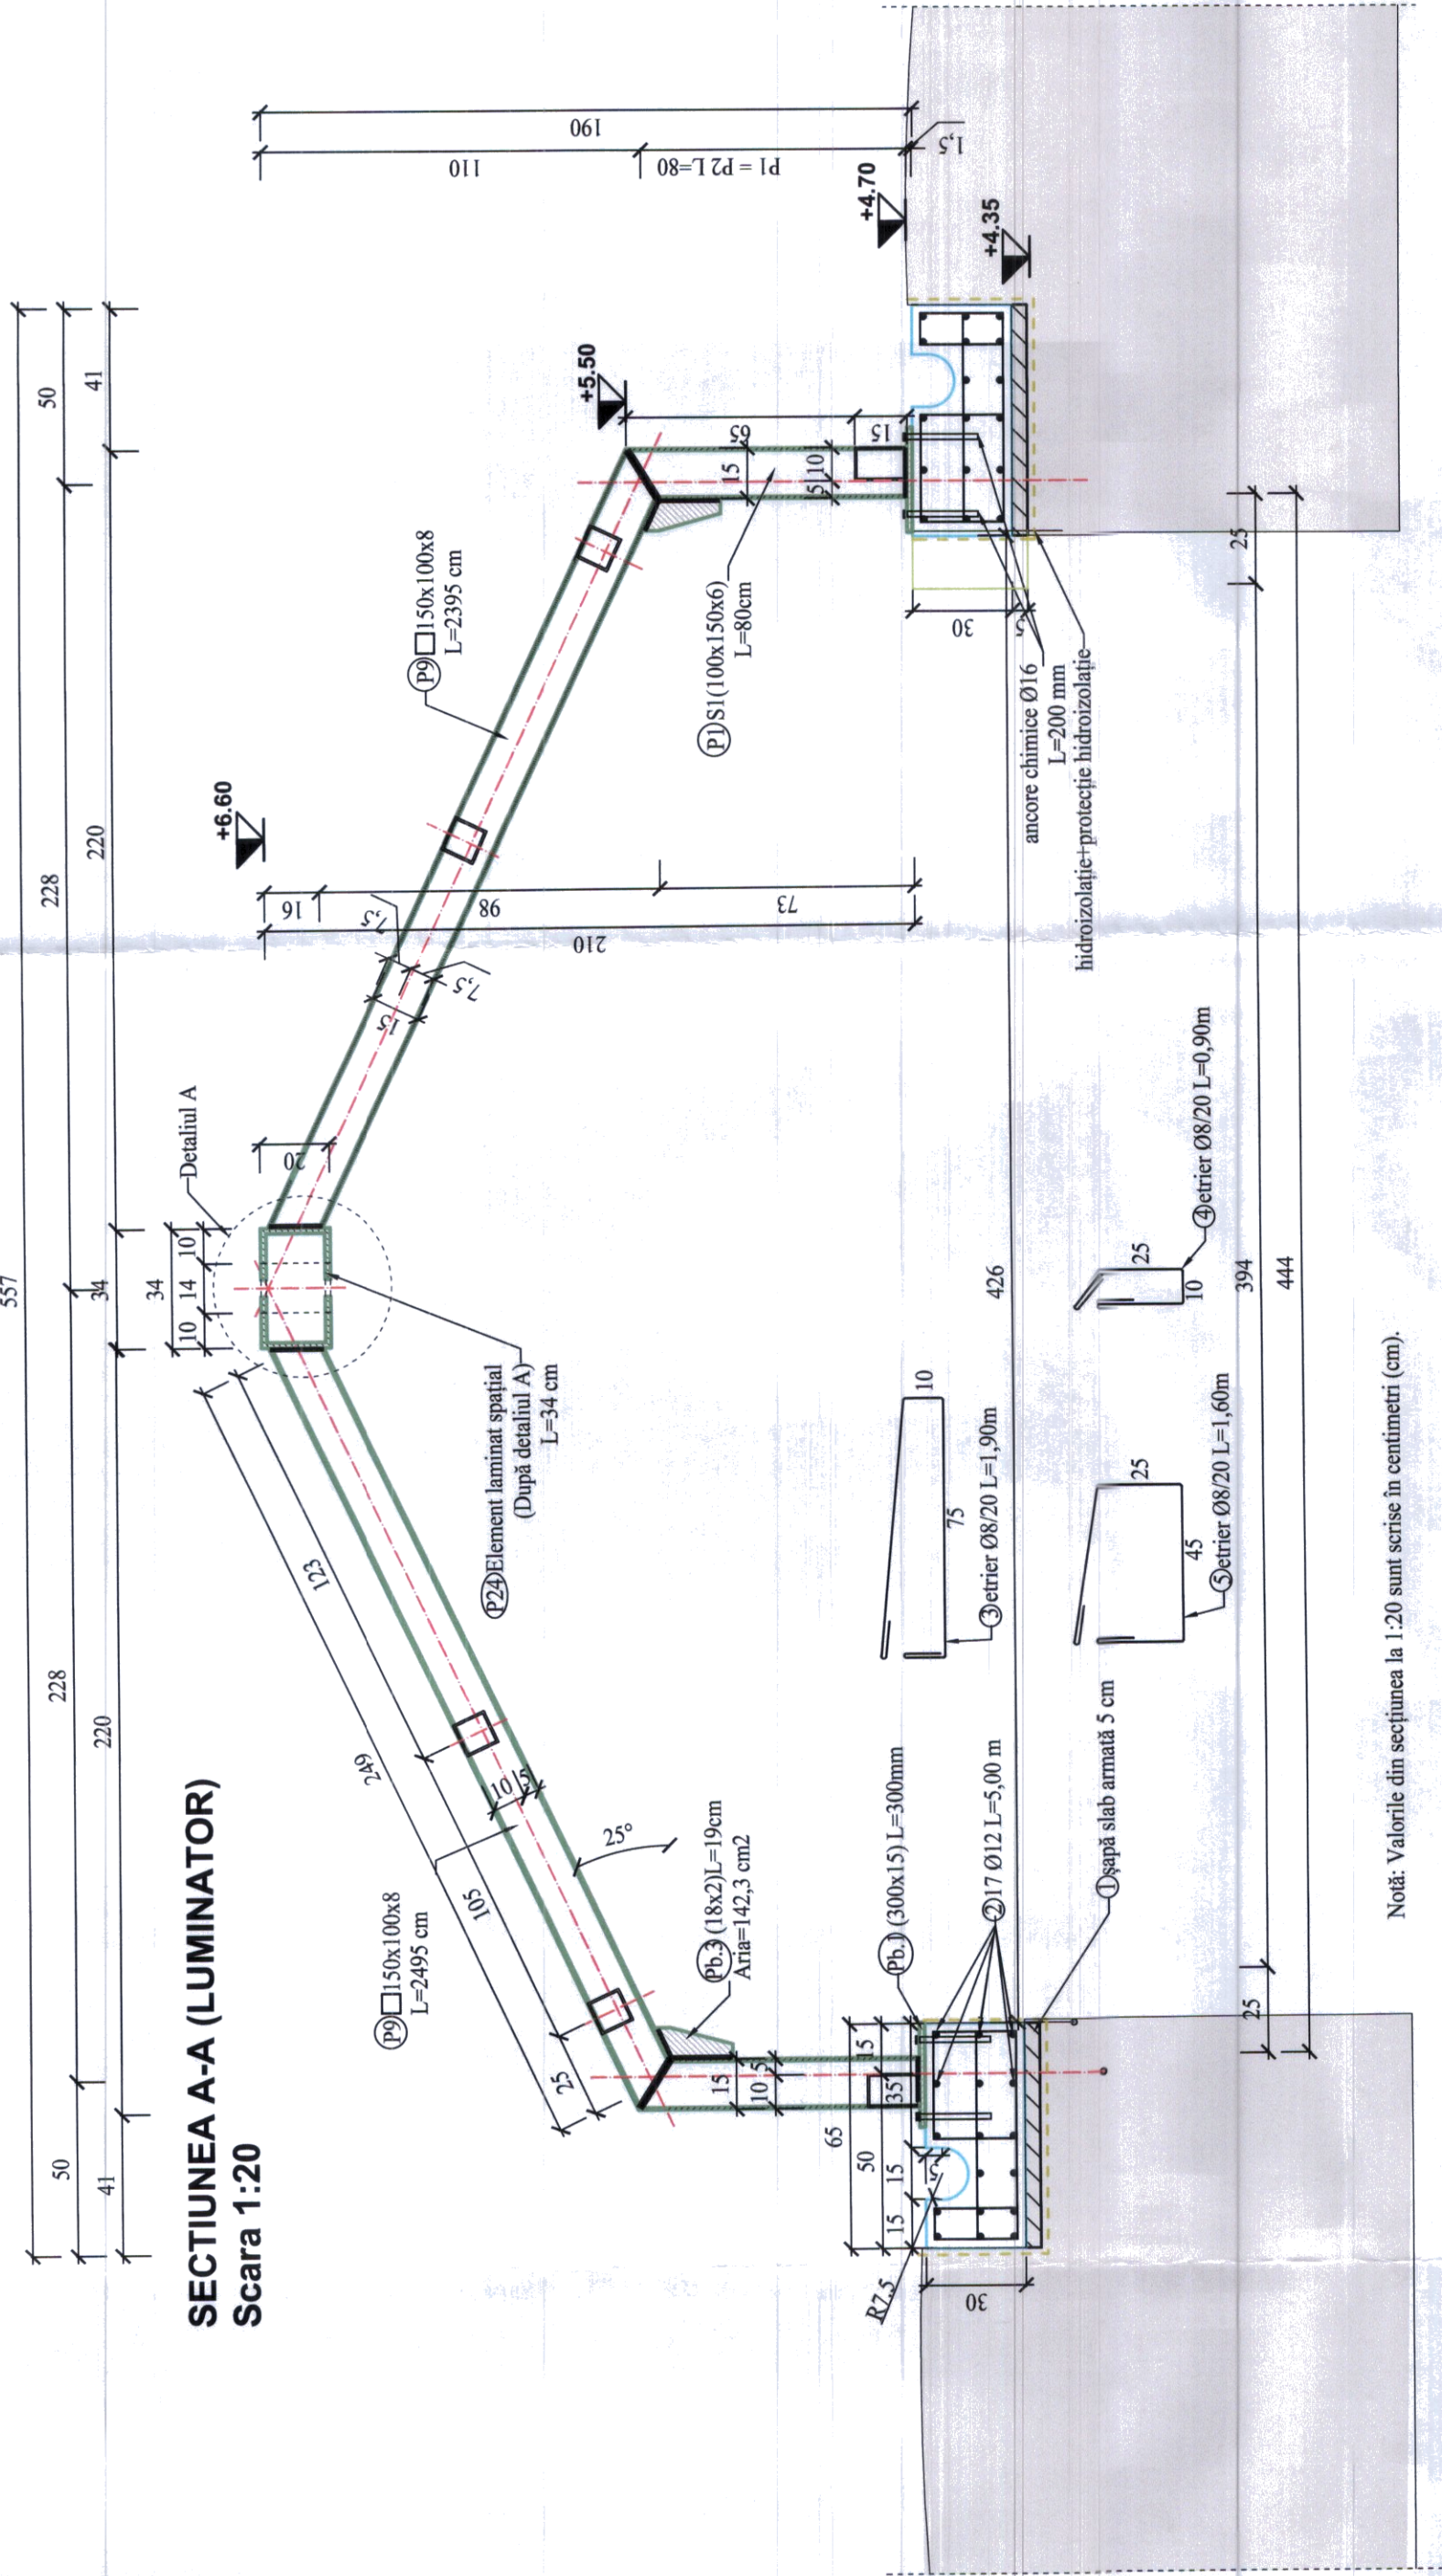


Detaliul A
Scara 1:10

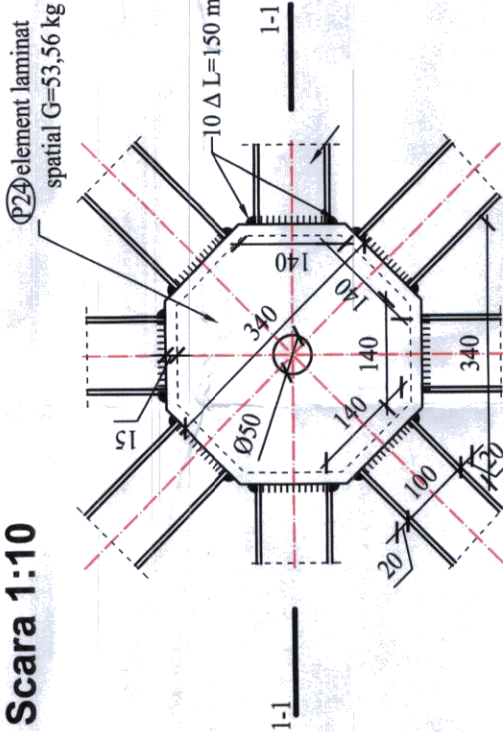

Detaliul B
Scara 1:10

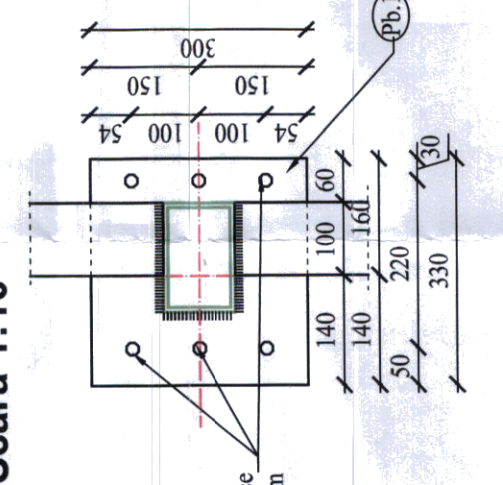

Detaliul C
Scara 1:10

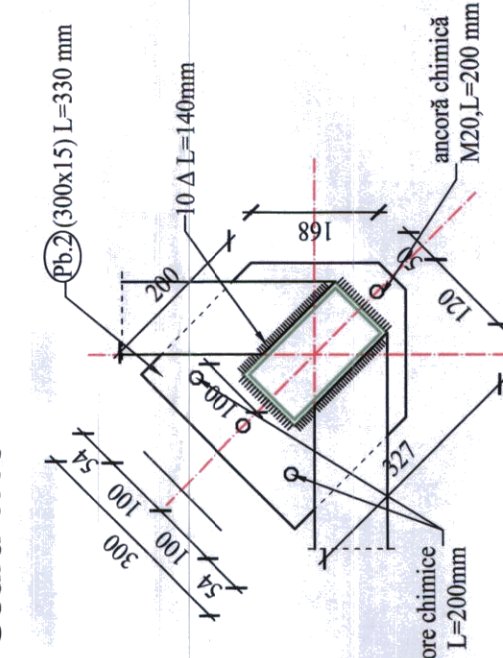

EXTRAS LAMINATE

Prez.	Dimensiuni mm	Long. mm	Nr. buc.	Greutate pe buc (kg)	Total (kg)
