
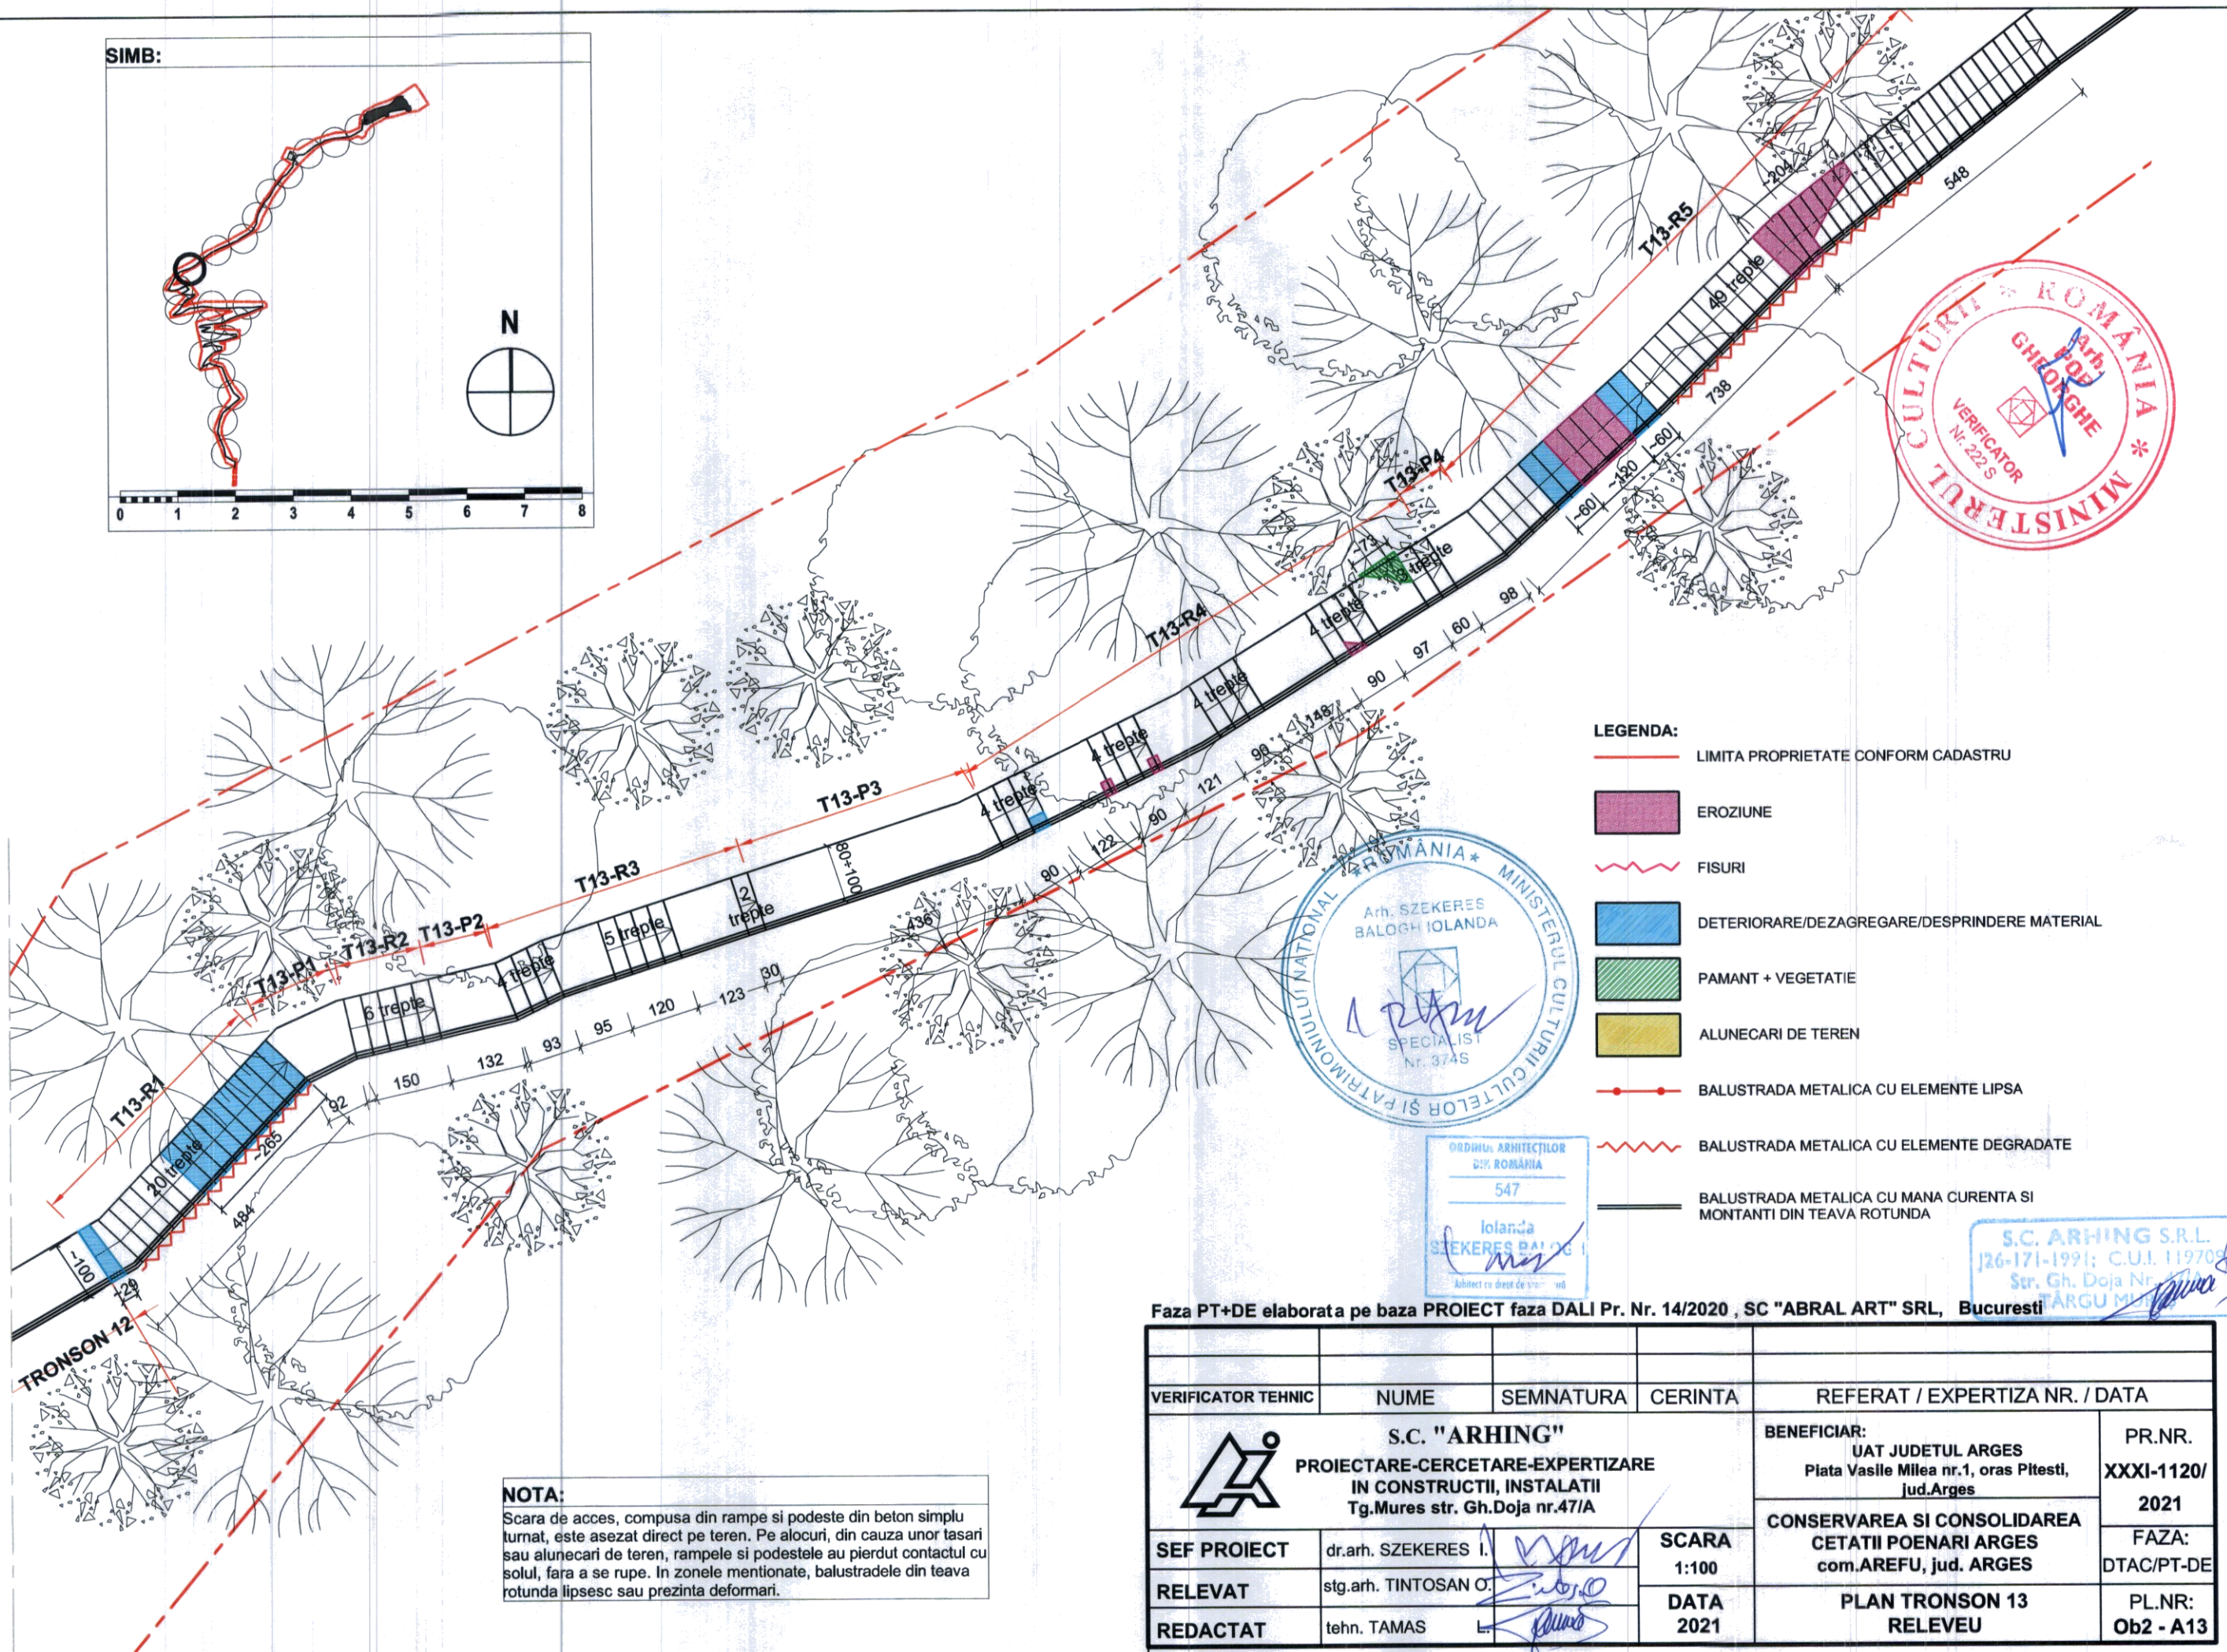


SIMB:

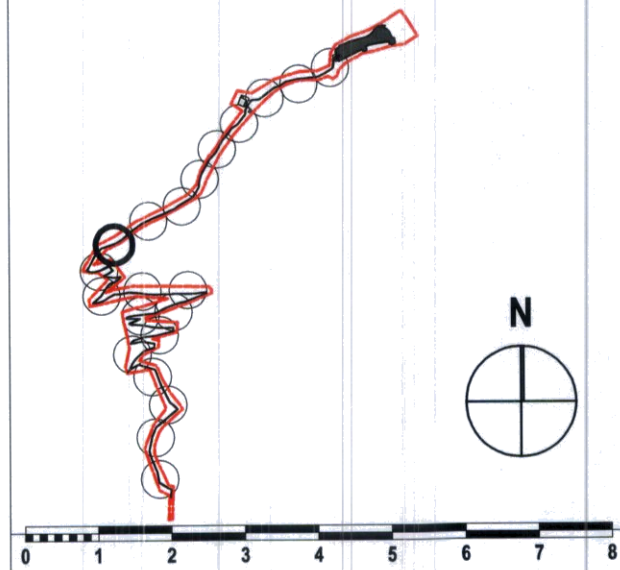

Faza PT+DE elaborata pe baza PROIECT faza DALI Pr. Nr. 14/2020, SC "ABRAL ART" SRL, Bucuresti

VERIFICATOR TEHNIC	NUME	SEMNATURA	CERINTA	REFERAT / EXPERTIZA NR. / DATA		
	S.C. "ARHING"			BENEFICIAR:	PR.NR.	
	PROIECTARE-CERCETARE-EXPERTIZARE IN CONSTRUCTII, INSTALATII Tg.Mures str. Gh.Doja nr.47/A			UAT JUDETUL ARGES	XXXI-1120/ 2021	
				Plata Vasile Milea nr.1, oras Pitesti, jud.Arges		
				CONSERVAREA SI CONSOLIDAREA		FAZA:
				CETATII POENARI ARGES		
SEF PROIECT	dr.arh. SZEKERES I.		SCARA 1:100	com.AREFU, jud. ARGES		
RELEVAT	stg.arh. TINTOSAN O.		DATA 2021	PLAN TRONSON 13 RELEVU	PL.NR: Ob2 - A13	
REDACTAT	tehn. TAMAS L.					