



CADRU TRANSVERSAL AX C

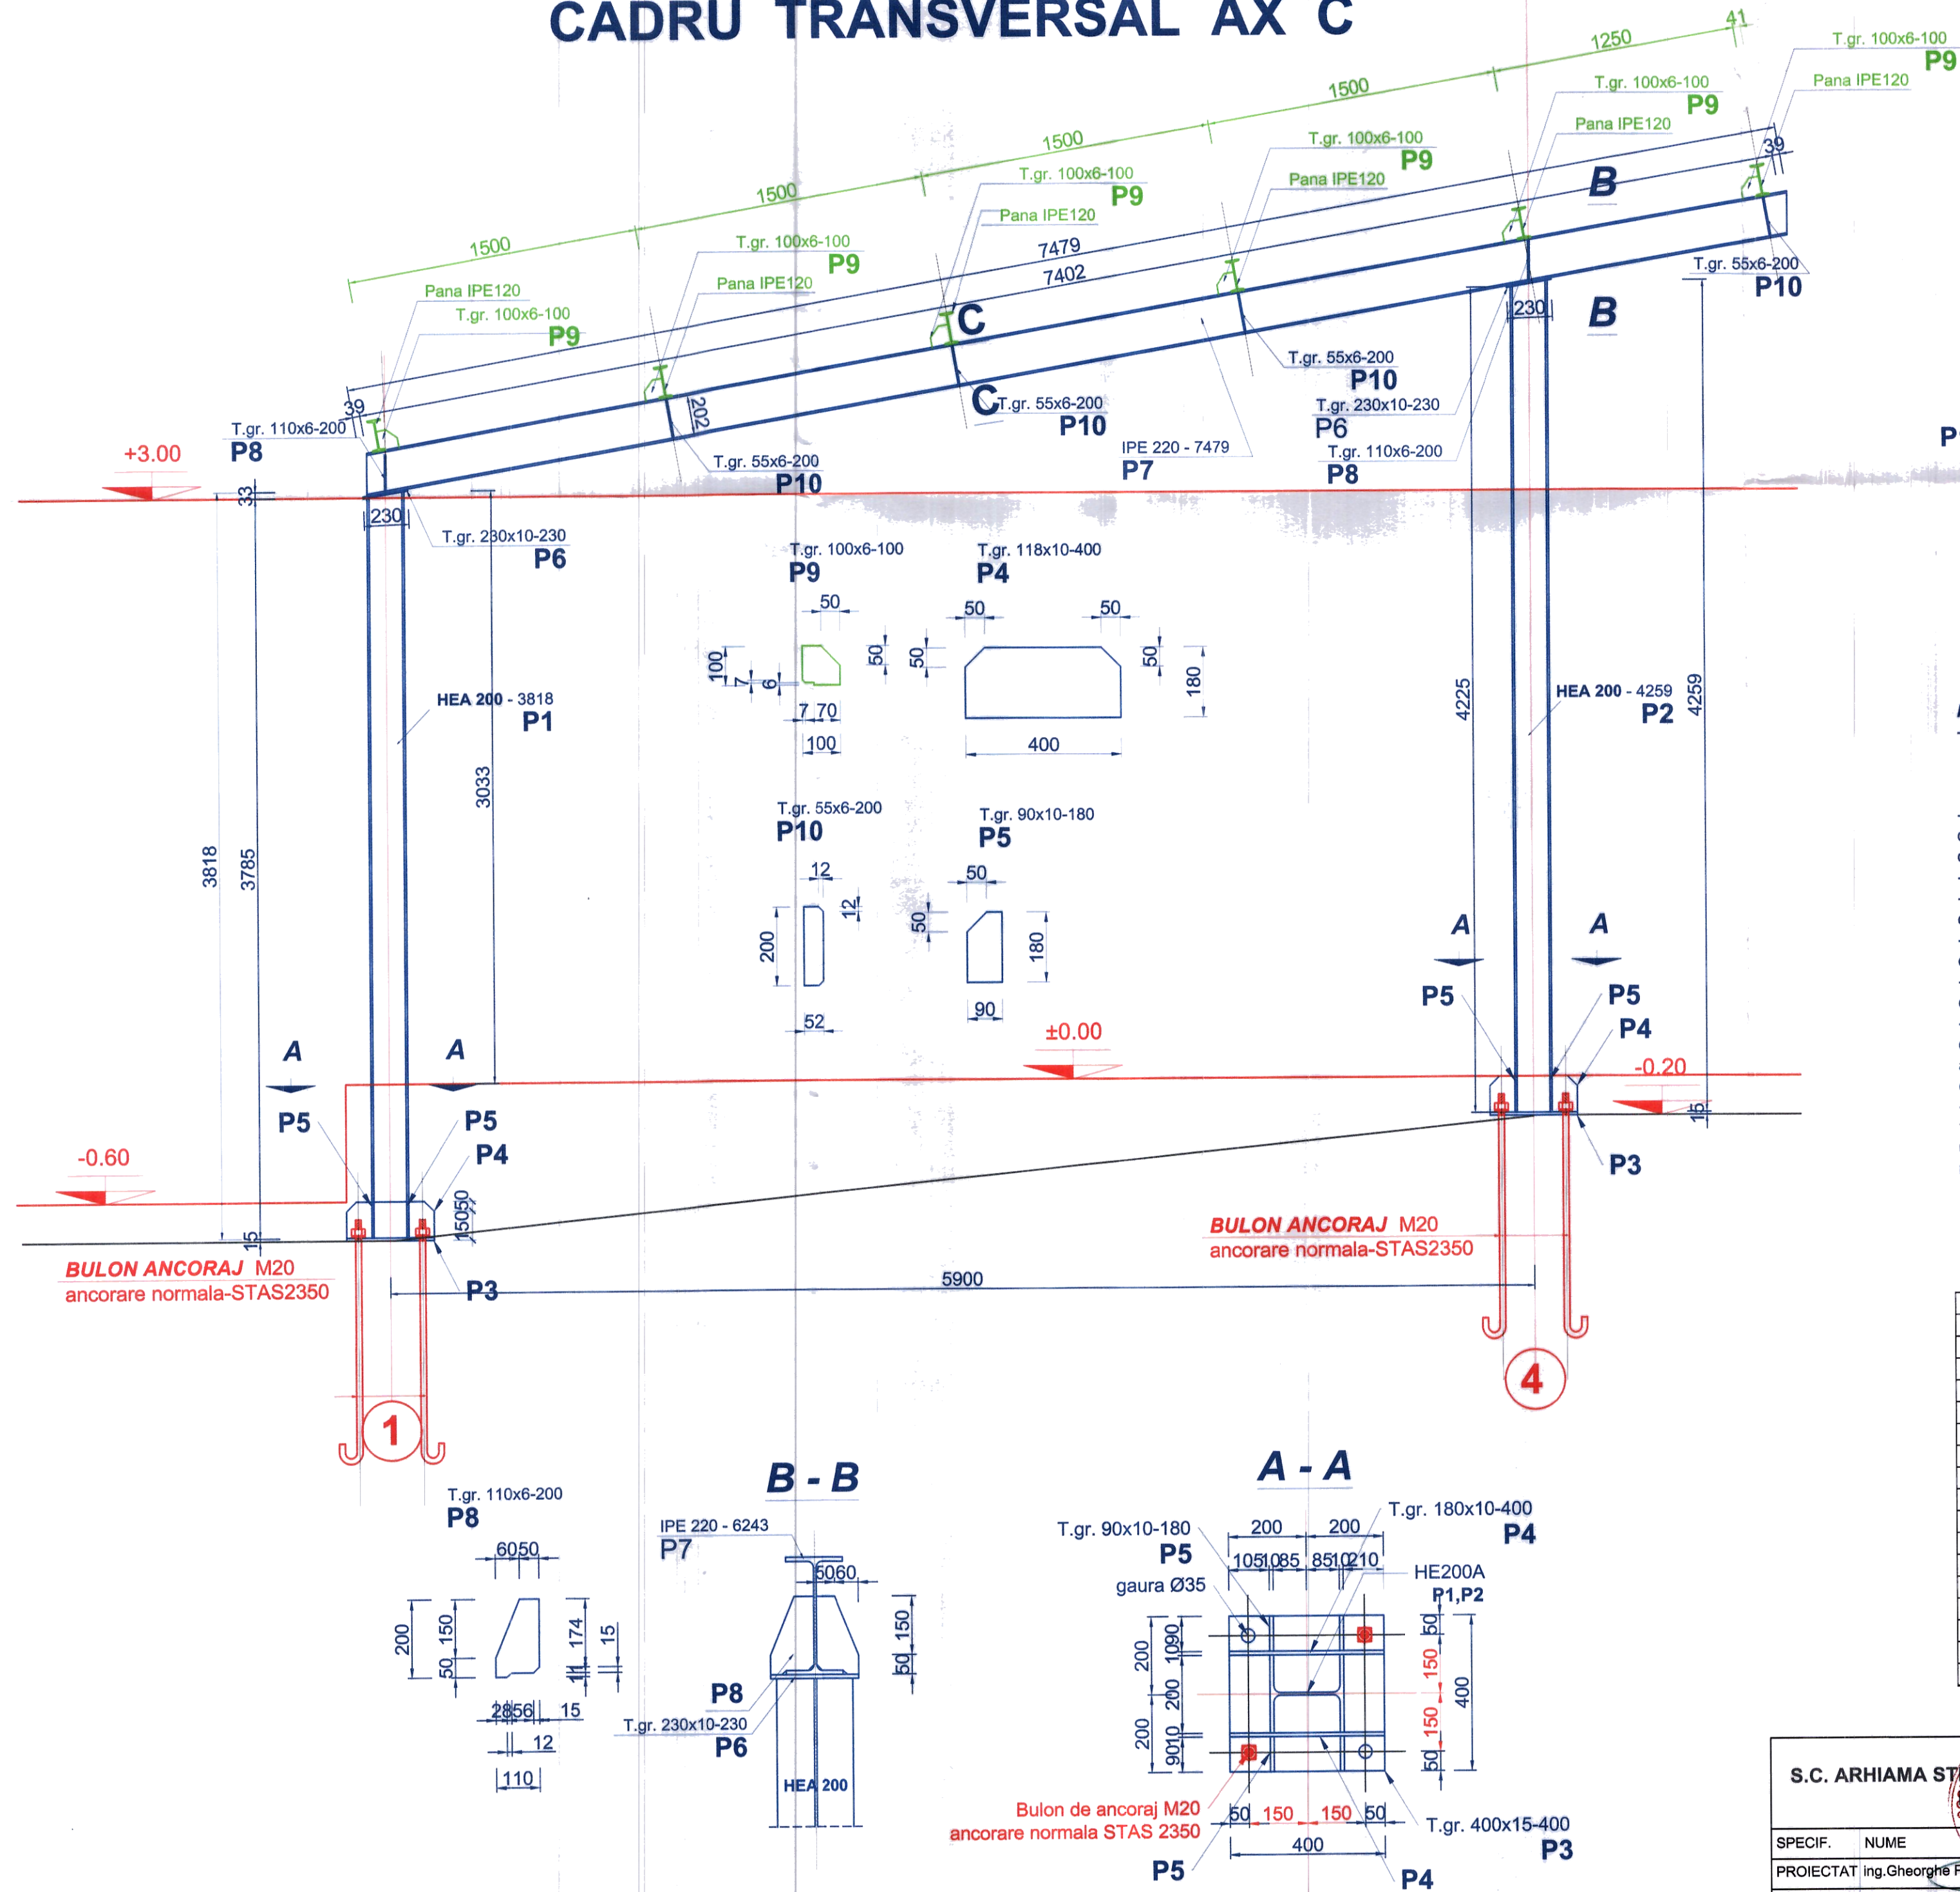

-Tolerante la executia in uzina a elementelor cu dimensiuni:
 <= 5.00m-0.0mm.
 > 5.00m-±1.00mm.

MATERIAL:
-S235

EXTRAS DE LAMINATE CADRU TRANSV. AX C - 1 Buc.							
POZ.	DIMENSIUNI		LUNG.	NR. BUC.	GREUTATE		
	Iatime	grosime	(M)		UNITARA	PE BUC.	TOTALA
P1	HEA200	0	3,818	1	42,3	161,5014	161,5014
P2	HEA200	0	4,259	1	42,3	180,1557	180,1557
P3	0,45	0,015	0,45	2	120	24,3	48,6
P4	0,18	0,008	0,4	4	64	4,608	18,432
P5	0,115	0,008	0,18	8	64	1,3248	10,5984
P6	0,23	0,01	0,23	2	80	4,232	8,464
P7	IPE220	0	7,479	1	26,2	195,9498	195,9498
P8	0,11	0,006	0,2	4	48	1,056	4,224
P9	0,1	0,006	0,1	5	48	0,48	2,4
P10	0,055	0,006	0,2	8	64	0,704	5,632
				SUDURA	ELECTROZI:5%		31,79787
					TOTAL GEN.		667,7552

S.C. ARHIAMA STRUCTURI DE DESIGN S.R.L.		Beneficiar : SPITALUL DE RECUPERARE BRADET		Pr : 138
		Proiect : CONSTRUCTIE SALA VESTIARE PERSONAL SI CIRCUIT SEPARARE TRANSPORT LENJERIE	Data : 2022	
SPECIF.	NUME	Faza. P.T.	COMUNA BRADULET, SAT BRADETU, JUD. ARGES	Pl. nr. R09r1
PROIECTAT	Ing.Gheorghe PINTILIE		CADRU TRANSVERSAL AX C	Scara
DESENAT	Ing.Gheorghe PINTILIE			