


[illegible][illegible]

LEGENDA:

O2 - Ø15	Oxygen
A4 - Ø28	Aer comprimat pentru aspiratie
	Teava Cu medical D-Ø R290
	- Robinet de scolare
	- Tablou alarme si vizualizare cu robineti de sectorizare - 2 gaze
	- Rampa saloni 1, 2, 3, 4, posturi

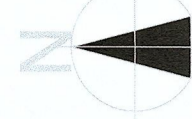

PROJECT
Lucrari de Reparatii Capitale Sectia Chirurgie Elaj
1
Publicat la Bucuresti 1 (1944)

PROTECTOR GENERAL
UNITH2B S.R.L.
400243026131 (PO 3170103) | tel. Pirella Göttsche
nr. 81, via S. Sisto 2, Dossena, 21143B |
office@unith2b.com | +39 034 377 7300

INSTRO CAD. S.R.L.
PROTECTORI E INSTALLAZIONI ELETTRICHE
CUI 36255960, A.D. VALCEA, MUN. DINĂŢĂŢI, STR.
GIB MIHAIESCU, NR.12, BLOC 02 APARTAMENTE, SC.D,
ET. 1A, 11203

<p>PROGETTANT INSEGLIATI HANC SI SUNITURE MC INSTAL S.R.L. All. Poliana Mare, 4, Incassamenti-Sector 8, Bucarest, 05027.</p>	<p>mc INSTAL S.R.L.</p>
---	---

PROTEKTANT GAZE MEDICAL
TERMIHIDRO S.R.L.
SOCIETATE CU CAPITAL COMANITATIAL

Jud. Braila, Mun. Braila, Str. Mihail MOISE
Reg. Com.-09667012057; CNR 60 2810-8663

CLASE DE IMPORTANCIA:	I
CATEGORIA DE IMPORTANCIA:	B
GRADO DE RESISTENCIA LA FOC:	III

PROIECT DE INCENDIU	MC
BILANT SUPRAFETE:	
SUPRAFATA TEREN MAGAZINATORI	7.540,00 mp
SUPRAFATA TEREN ACTE	7.540,00 mp

INDICATORI URBANISTICI:
 POT mediocr.
 CUT mediocr.
 35%
 3
 REGIM DI INAL. TIME mediocr. D+P+Z+ETA/ TB+NC

EXISTENT	PROPOSED
3. CONGRUITA: 728.81 mp	3. CONGRUITA: 728.86 mp
3. DESFAZADA: 13.734.33 mp	3. DESFAZADA: 15.734.33 mp
3. UTILA: 832.06 mp	3. UTILA: 832.06 mp

COBTEST	PROFUS
POT edit: 30%	POT props: 30%
CUT edit: 1.8	CUT props: 1.8
H reason edit: 0	H reason props: +16.00m
REGIM NALTIME edit: 0	REGIM NALTIME props: P+1.4M

COTTA -0,00	Isola da costa Iraceanu	+1,25
C.T.A.	Isola da costa +0,00	+250,00

PROIECTANT SPECIALITATE


UNITH2B S.R.L.

<p>JAL/2438/2015 FO 31279765 84 Pacific Pretopoulos, nr. 81, etag. 5, Sector 2, Bucuresti, 020408 office@unit20.com +40 374 937 700</p>	<p>UNIT</p>
<p>COORDINATOR</p>	<p>FAZA</p>


SELF PROJECT	an Geographic Pop	PLANVA A.11	D.FAC/PLSH
PROJECTAT	ing. Control Rusa		
DESIGNAT	ling. Control Rusa ✓	SENVA	

CONTESTE ME	DATA	SEARA 1:50
-------------	------	---------------


4790384		Control A/C+
---------	--	---------------------

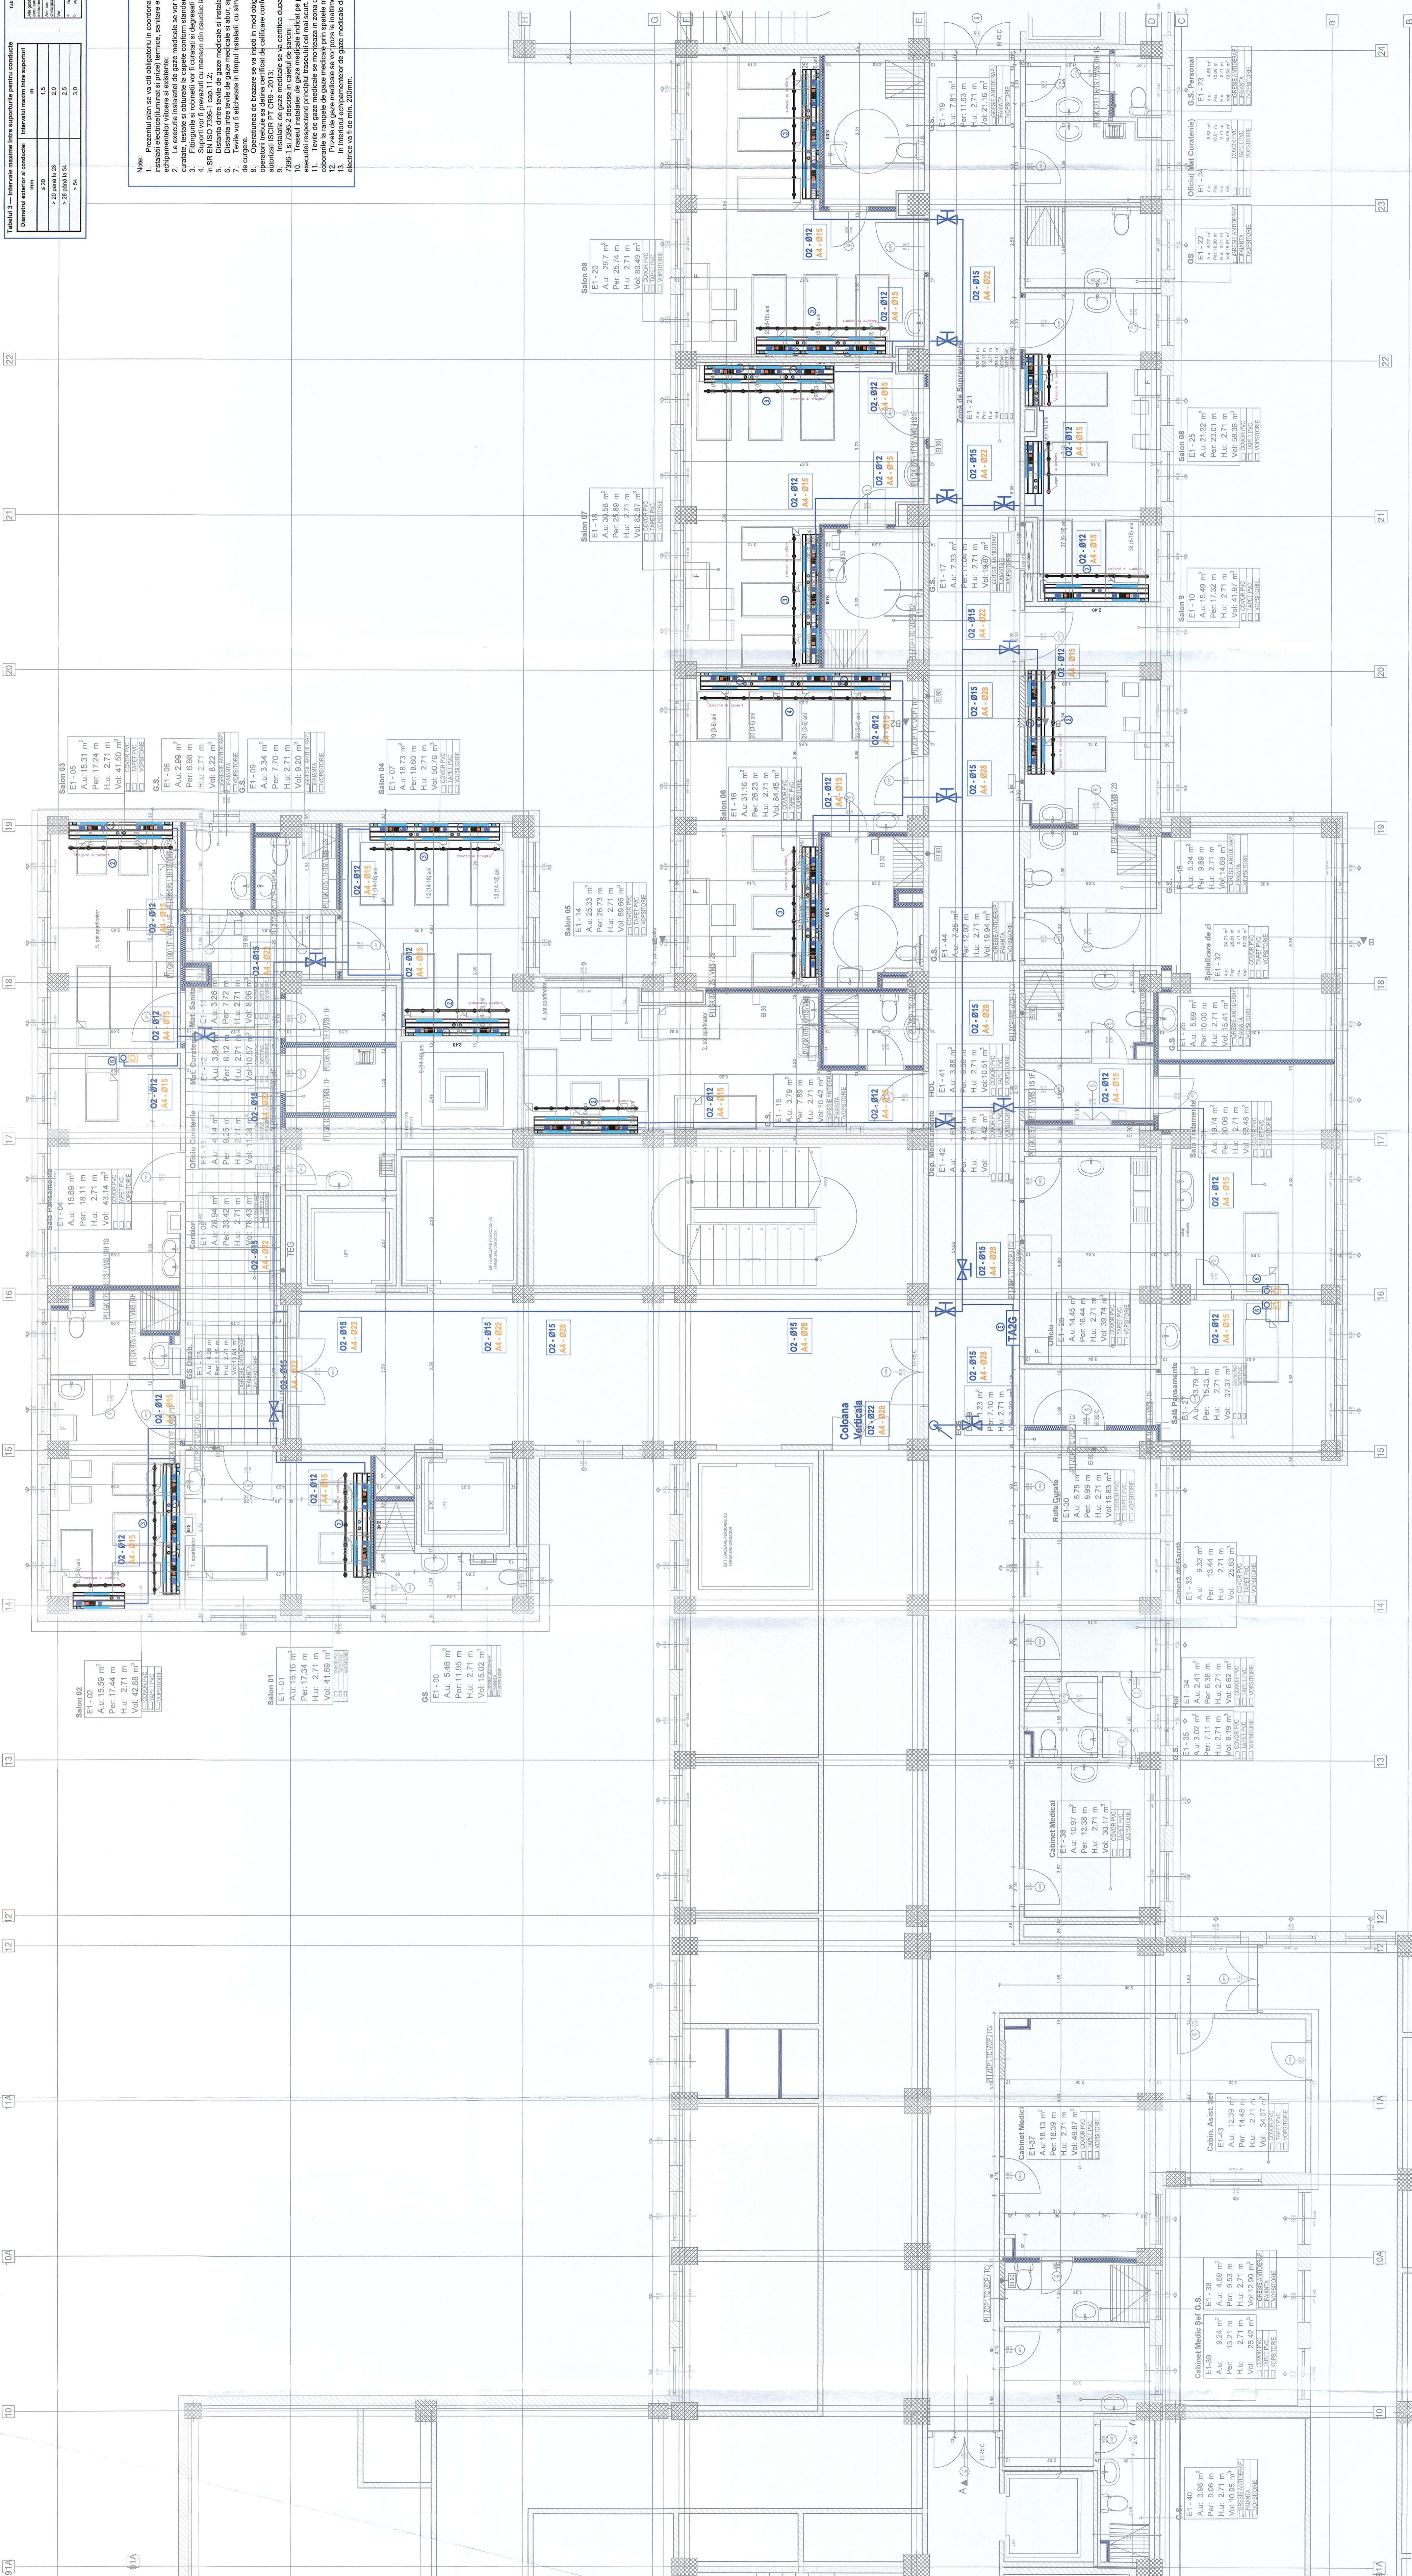


Tablou alarmare ⑤

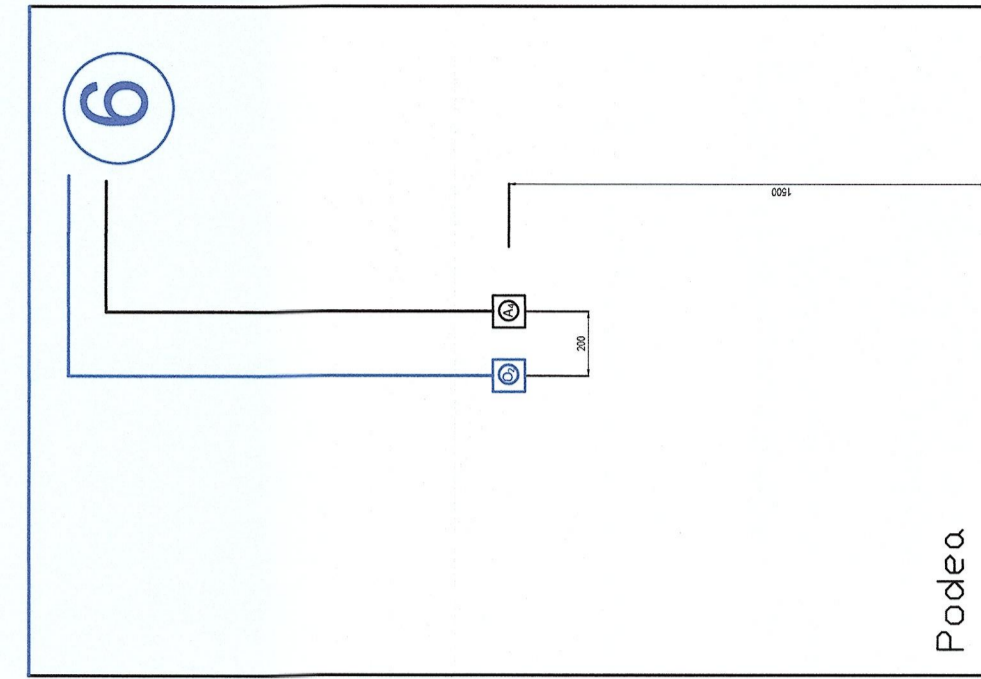


4 Rampa salon 4 posturi

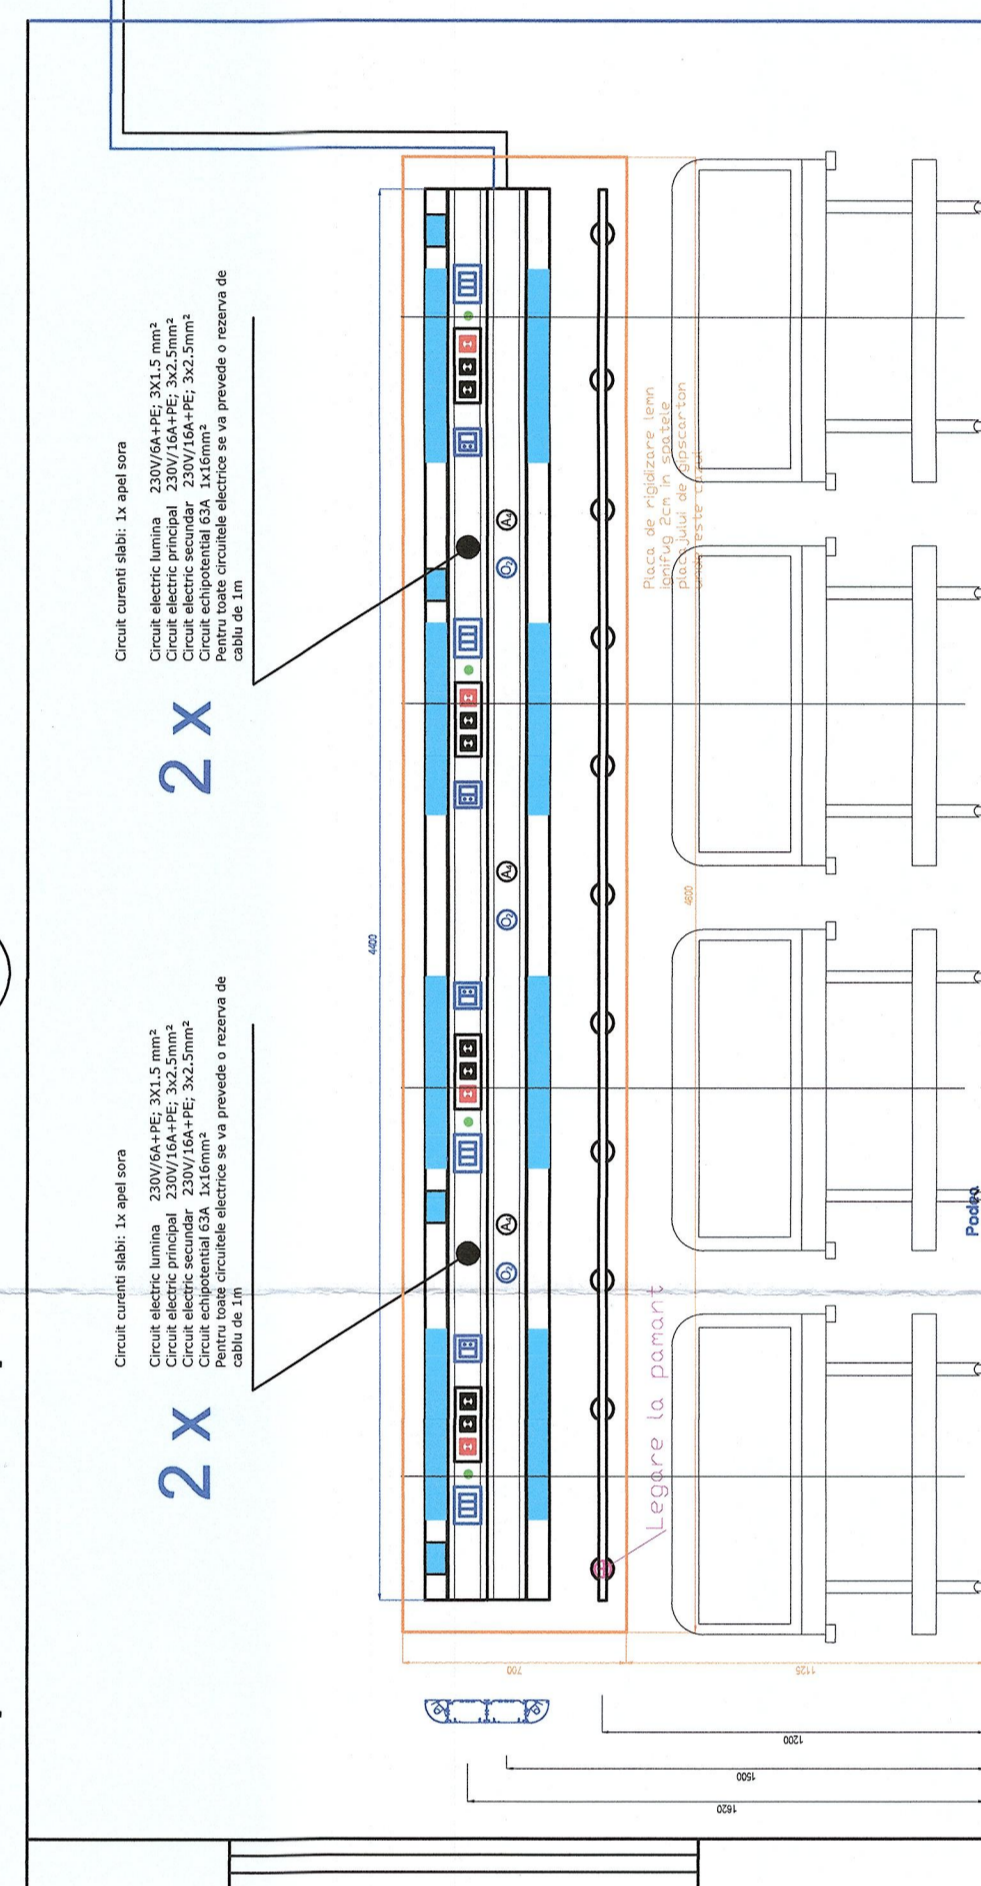


3 Rampa salon 3 posturi

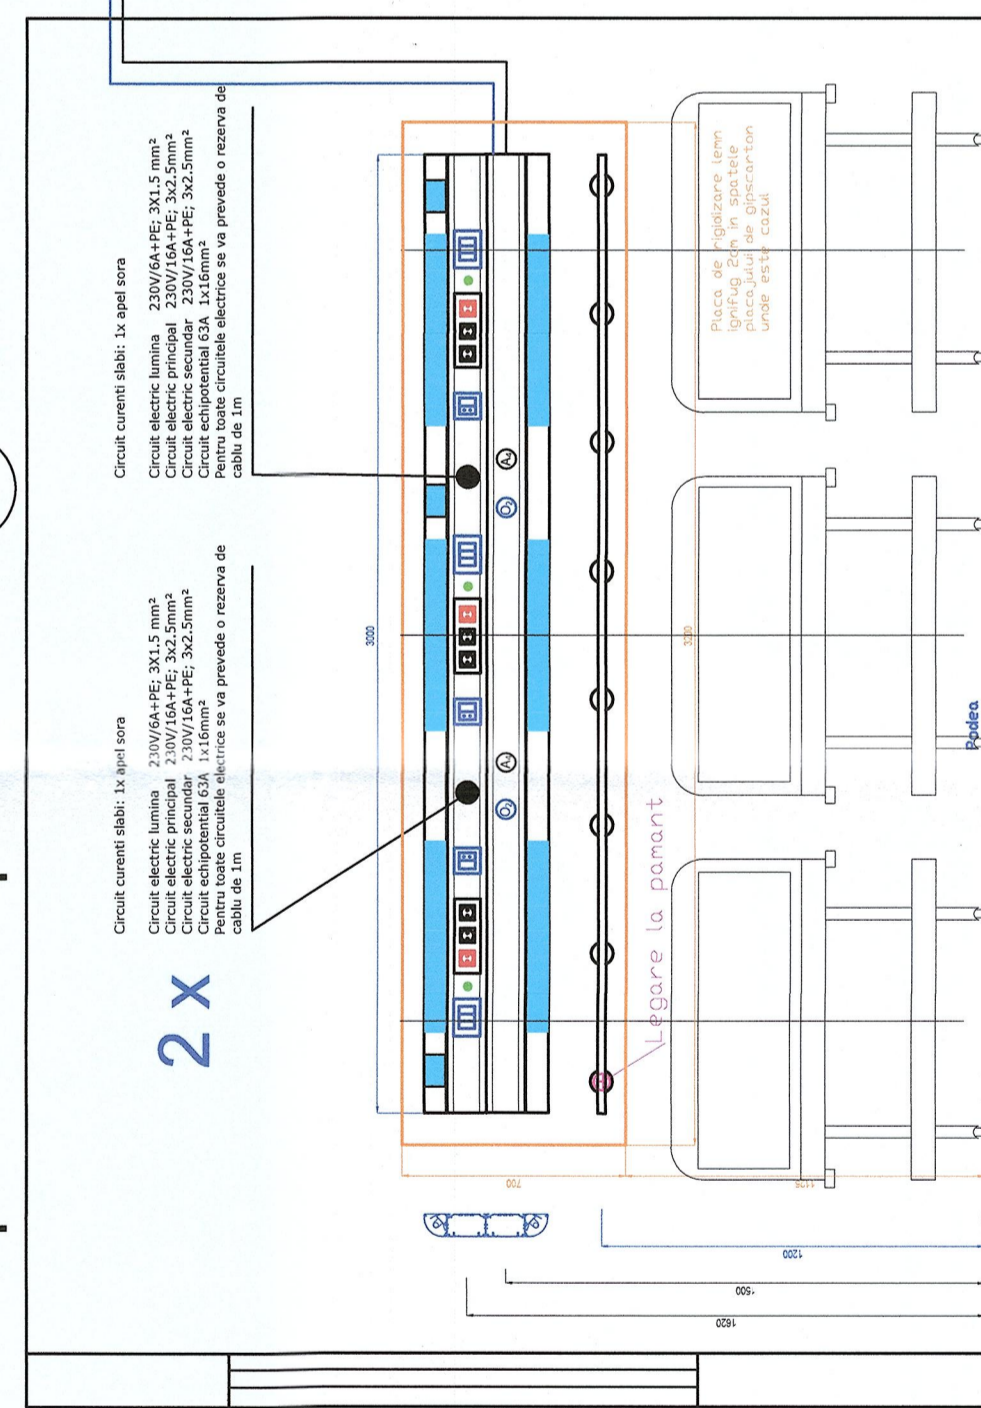

2 Rampa salon 2 posturi

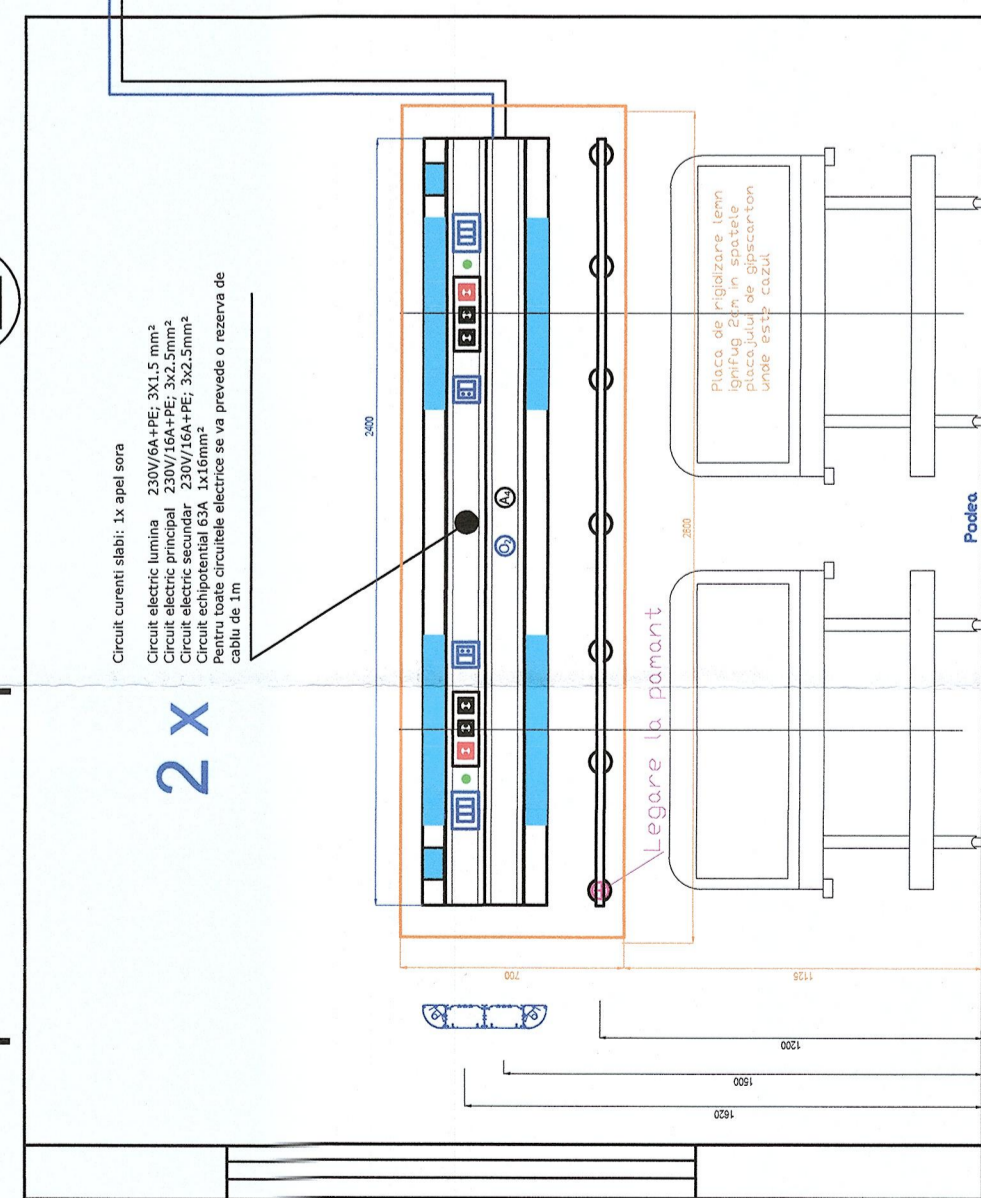

① Rampa salon 1 post

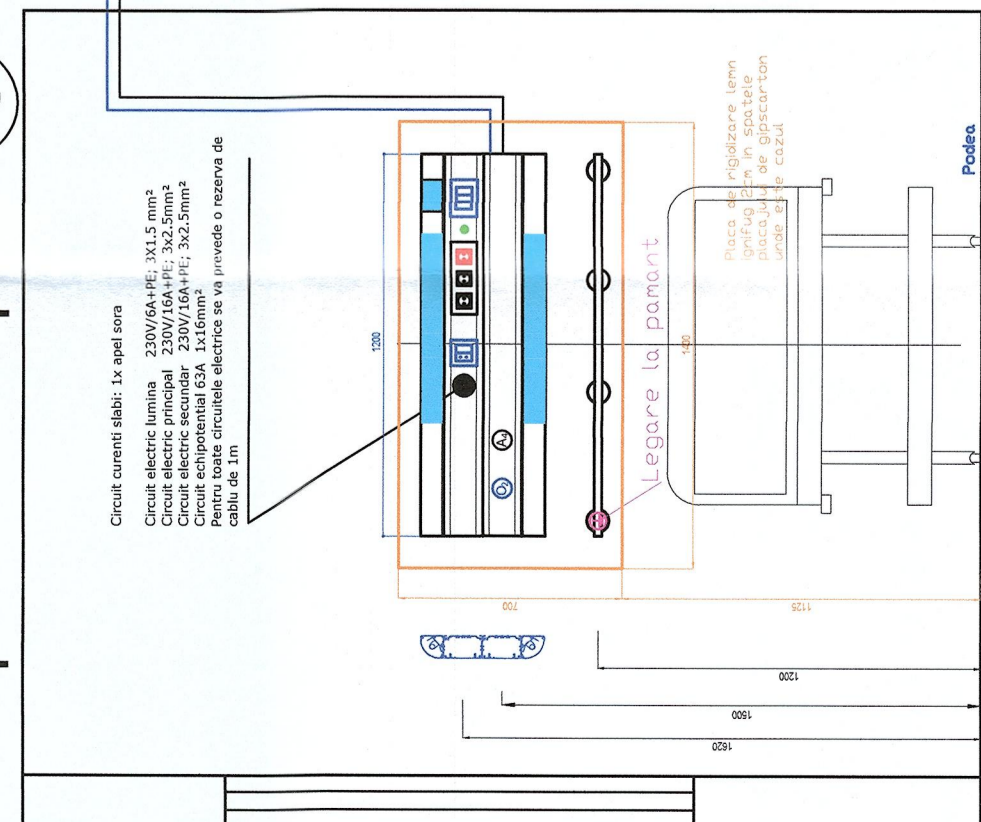

Podea

[illegible]

230808_U2B_IGM.01_4/18/2024
TITLU PLANA INSTALATII GAZE MEDICALE

230808_U2B_IGM.01_4/18/2024
TITLU PLANA INSTALATII GAZE MEDICALE