


RELEVEU PROPUNERE APARTAMENTARE C1 - SUBSOL

Scara 1:100

Nr. cadastral al terenului		Adresa imobilului: Municipiul Pitesti, str. Garoafelor, nr. 6, judetul Arges	
106709			
Cartea Funciara colectiva nr.		UAT	PITESTI
Cod unitate individuala (U)	106709-C1	CF individuala	

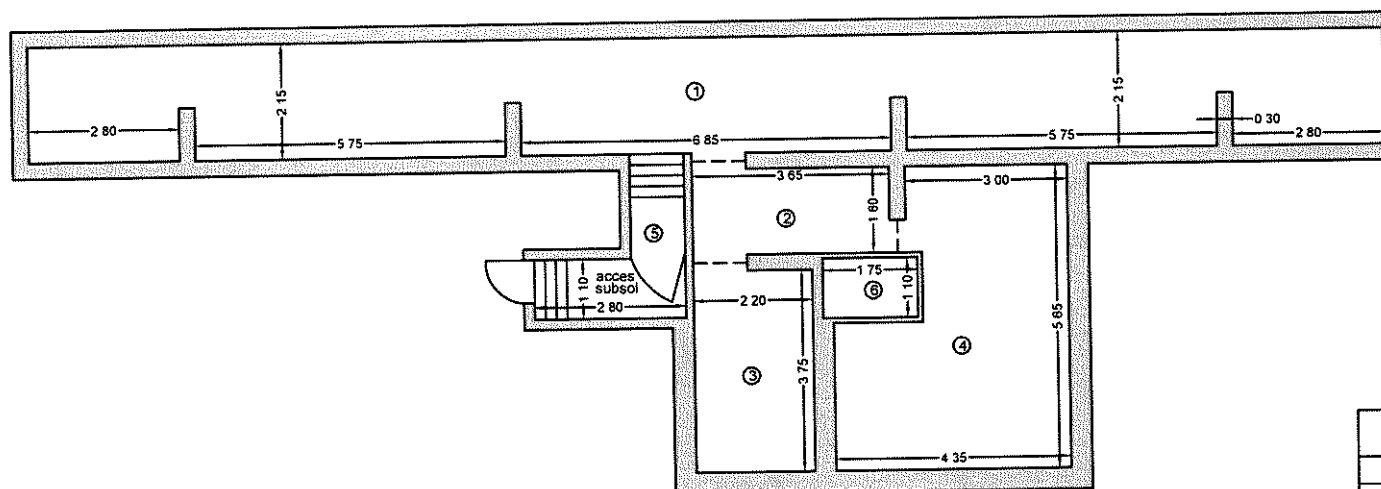


Nr. crt.	Denumire incapere	Suprafata utila (mp)
1	Subsol tehnic	53.0
2	Hol	6.2
3	Magazie	8.4
4	Subsol tehnic	20.4
Suprafata Utila = 88.0 mp		
5	Casa scarii	5.0
6	Ascensor alimente	1.9
Suprafata Totala = 94.9 mp		
Executant,		Data
GEANI-ION PATRU Aut. Seria RO-AG-F, Nr. 0166, Categoria B GEOPOSSOLUTION SRL Aut. Seria RO-B-J, Nr. 3000, Clasa III		22.10.2024
Receptionat:		Data
		76072/08.11.2024
Digitally signed by Geani-Ion Patru		Digitally signed by Marius-Calin Malancu

RELEVU PROPUNERE APARTAMENTARE C1 - PARTER

Scara 1:100

Nr. cadastral al terenului		Adresa imobilului: Municipiul Pitesti, str. Garoafelor, nr. 6, judetul Arges	
106709			
Cartea Funciara colectiva nr.		UAT	PITESTI
Cod unitate individuala (U)	106709-C1	CF individuala	

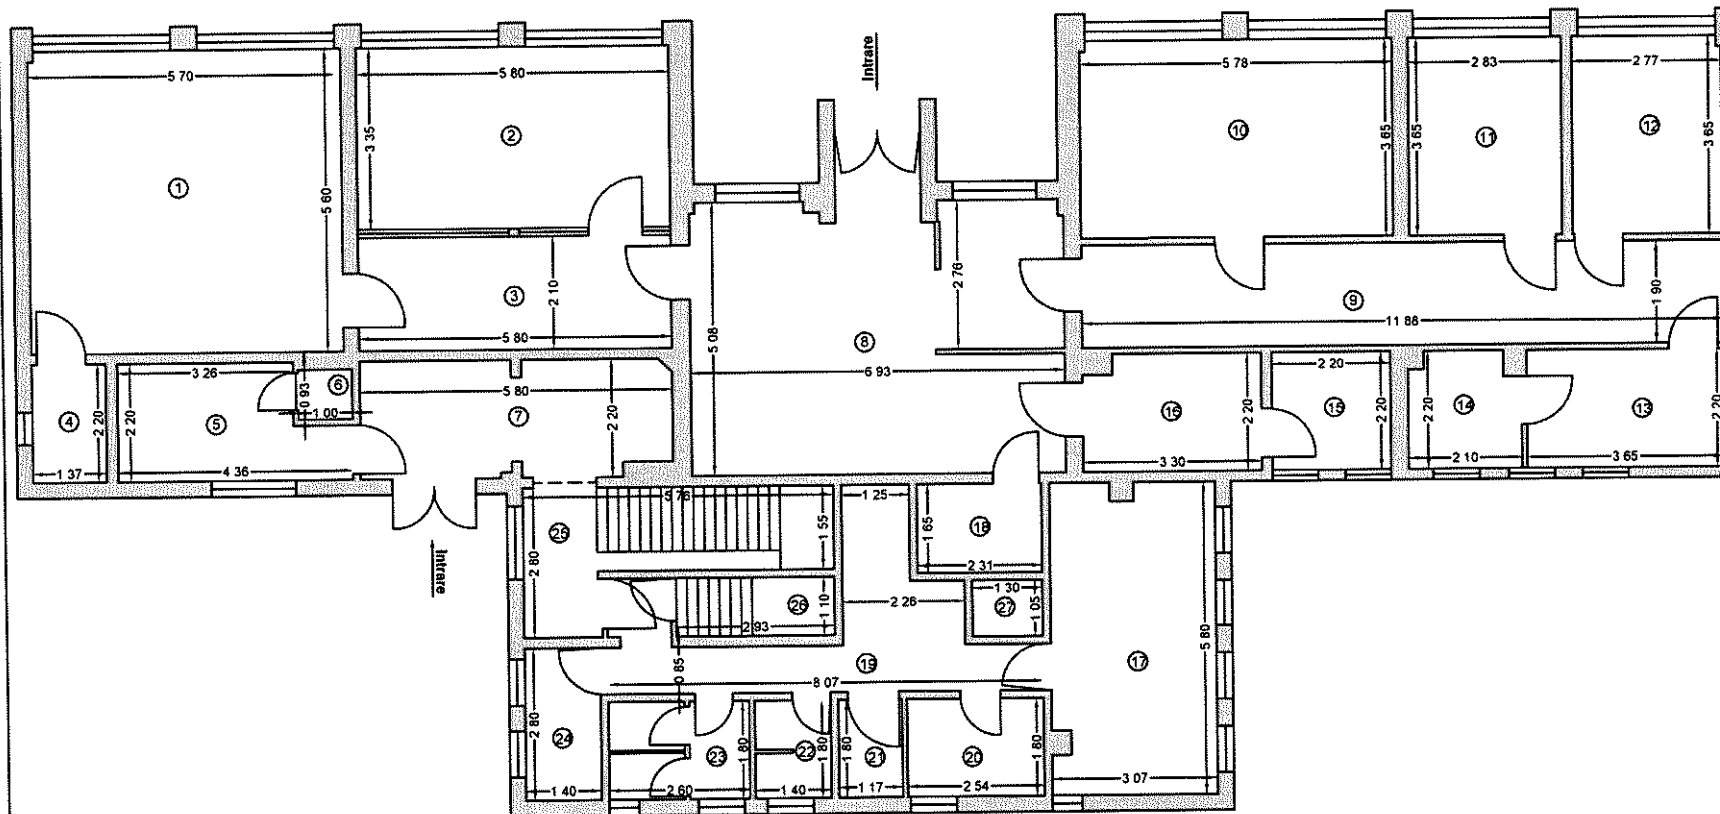

Nr. crt.	Denumire incapere	Supraf. u (mp)
1	Sala sedinte	32.5
2	Cabinet	19.4
3	Hol	12.2
4	Vestiar	3.0
5	Cabinet	8.3
6	Grup sanitar	1.0
7	Hol	12.4
8	Hol	36.4
9	Hol	22.5
10	Camera extractie	21.1
11	Mix amplificare	10.3
12	Amplificare RT-PER	10.1
13	Depozit reactivi	8.0
14	Depozit	4.3
15	Grup sanitar	4.8
16	Hol	7.0
17	Sala parafina	17.5
18	Depozit deseuri	3.8
19	Hol	13.3
20	Pregatire parafina	4.6
21	Grup sanitar	2.1
22	Grup sanitar	2.5
23	Grup sanitar	4.6
24	Magazie	3.9
Suprafata Utila = 265.6 mp		
25	Casa scarii	10.8
26	Casa scarii	3.2
27	Ascensor alimente	1.4
Suprafata Totala = 281.0 mp		

Executant,	Data
GEANI-ION PATRU Aut. Seria RO-AG-F, Nr. 0165, Categoria B GEOPOSSOLUTION SRL Aut. Seria RO-B-J, Nr. 3000, Clasa III	22.10.20
Receptionat	Data
76072/08.11.2024	
Digitally signed by Marius-Calin Malancu	


Geani-
Ion Patru

Digitally
signed by
Geani-Ion
Patru

RELEVU PROPUNERE APARTAMENTARE C1 - ETAJ

Scara 1:100

Nr. cadastral al terenului		Adresa imobilului: Municipiul Pitesti, str. Garoafelor, nr. 6, judetul Arges	
106709			
Cartea Funciara colectiva nr.		UAT	PITESTI
Cod unitate individuala (U)	106709-C1	CF individuala	

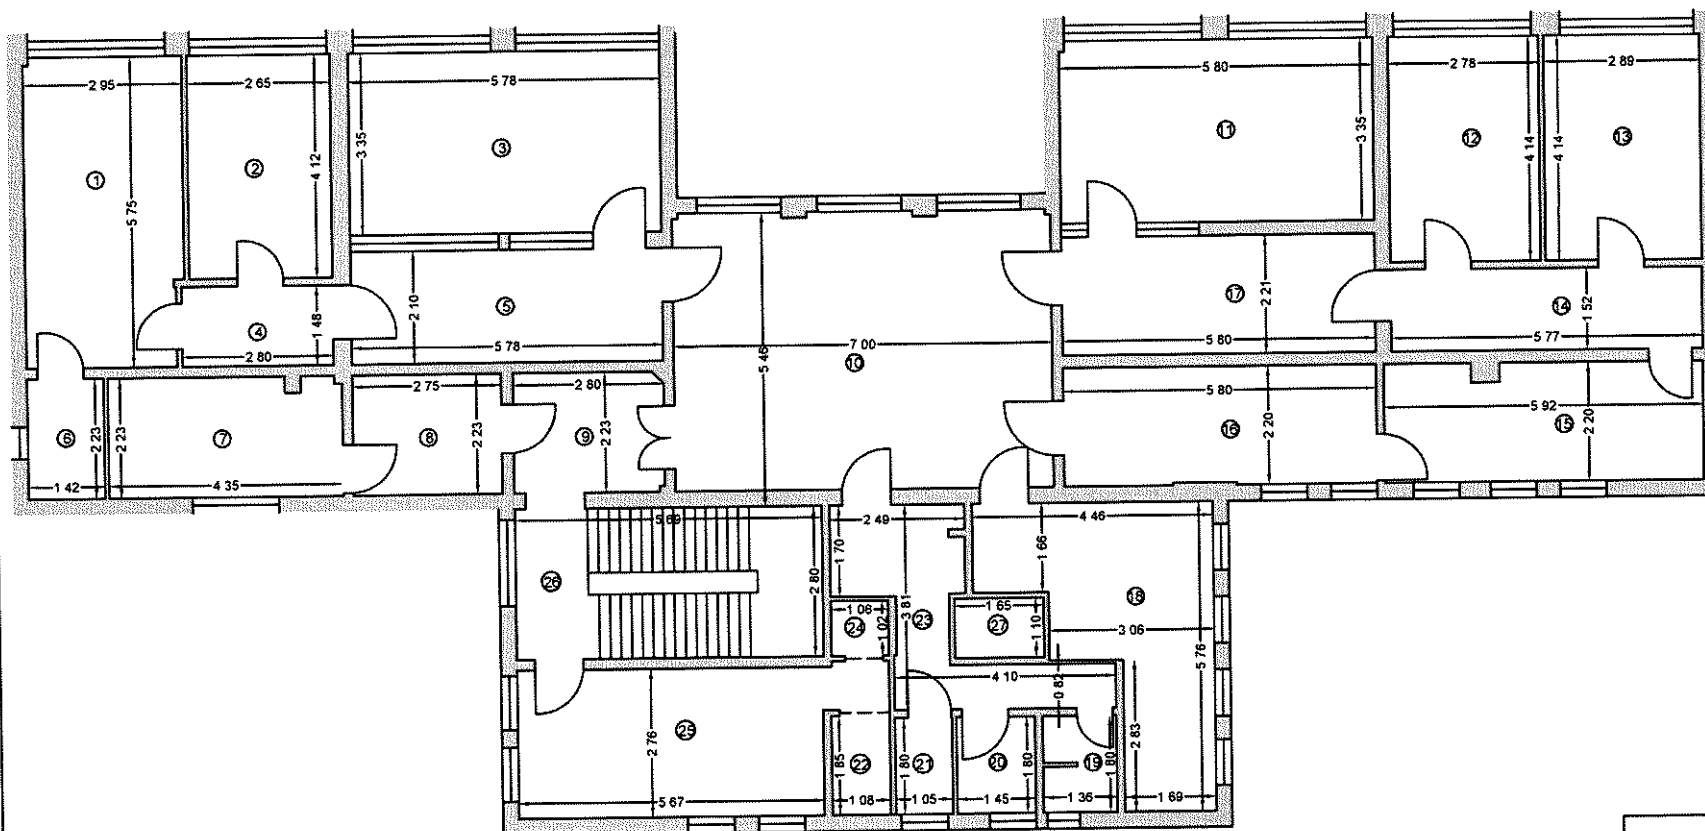

Nr. crt.	Denumire incapere	Supraf. u (mp)
1	Sala testare	16.7
2	Birou	10.9
3	Birou	19.4
4	Hol	4.1
5	Hol	12.1
6	Vestiar	3.2
7	Birou	9.6
8	Hol	6.2
9	Hol	6.2
10	Hol	36.0
11	Birou	19.4
12	Cabinet	11.5
13	Cabinet	12.0
14	Hol	8.8
15	Arhiva	12.8
16	Depozit	12.7
17	Hol	12.8
18	Laborator	16.1
19	Grup sanitar	2.4
20	Grup sanitar	2.6
21	Grup sanitar	1.9
22	Grup sanitar	2.0
23	Hol	8.8
24	Debara	1.1
25	Cabinet	16.8
Suprafata Utila = 266.1 mp		
26	Casa scari	15.9
27	Ascensor alimente	1.8
Suprafata Totala = 283.8 mp		

Executant,	Data
GEANI-ION PATRU Aut. Seria RO-AG-F, Nr. 0166, Categoria B GEOPOSSOLUTION SRL Aut. Seria RO-B-J, Nr. 3000, Clasa III	22.10.20
Receptionat:	Data
76072/08.11.2024	
Digitally signed by Marius-Calin Malancu	

Geani-
Ion Patru

Digitally
signed by
Geani-Ion
Patru