


ANEXA NR. 2 LA HCL ARGES NR. 11

Anexa nr. 18

RELEVU C3-PARTER

Nr. cadastral al terenului	Adresa imobilului
88100	Comuna Calnești, sat Calnești, str. Dr. Ion Ciobanu, nr. 484, parter, unitate individuala 2, județul Argeș, (intravilan)
Cartea Funciara colectiva nr.	UAT
Cod unitate individuala (U)	CF individuala
	PTIESTI

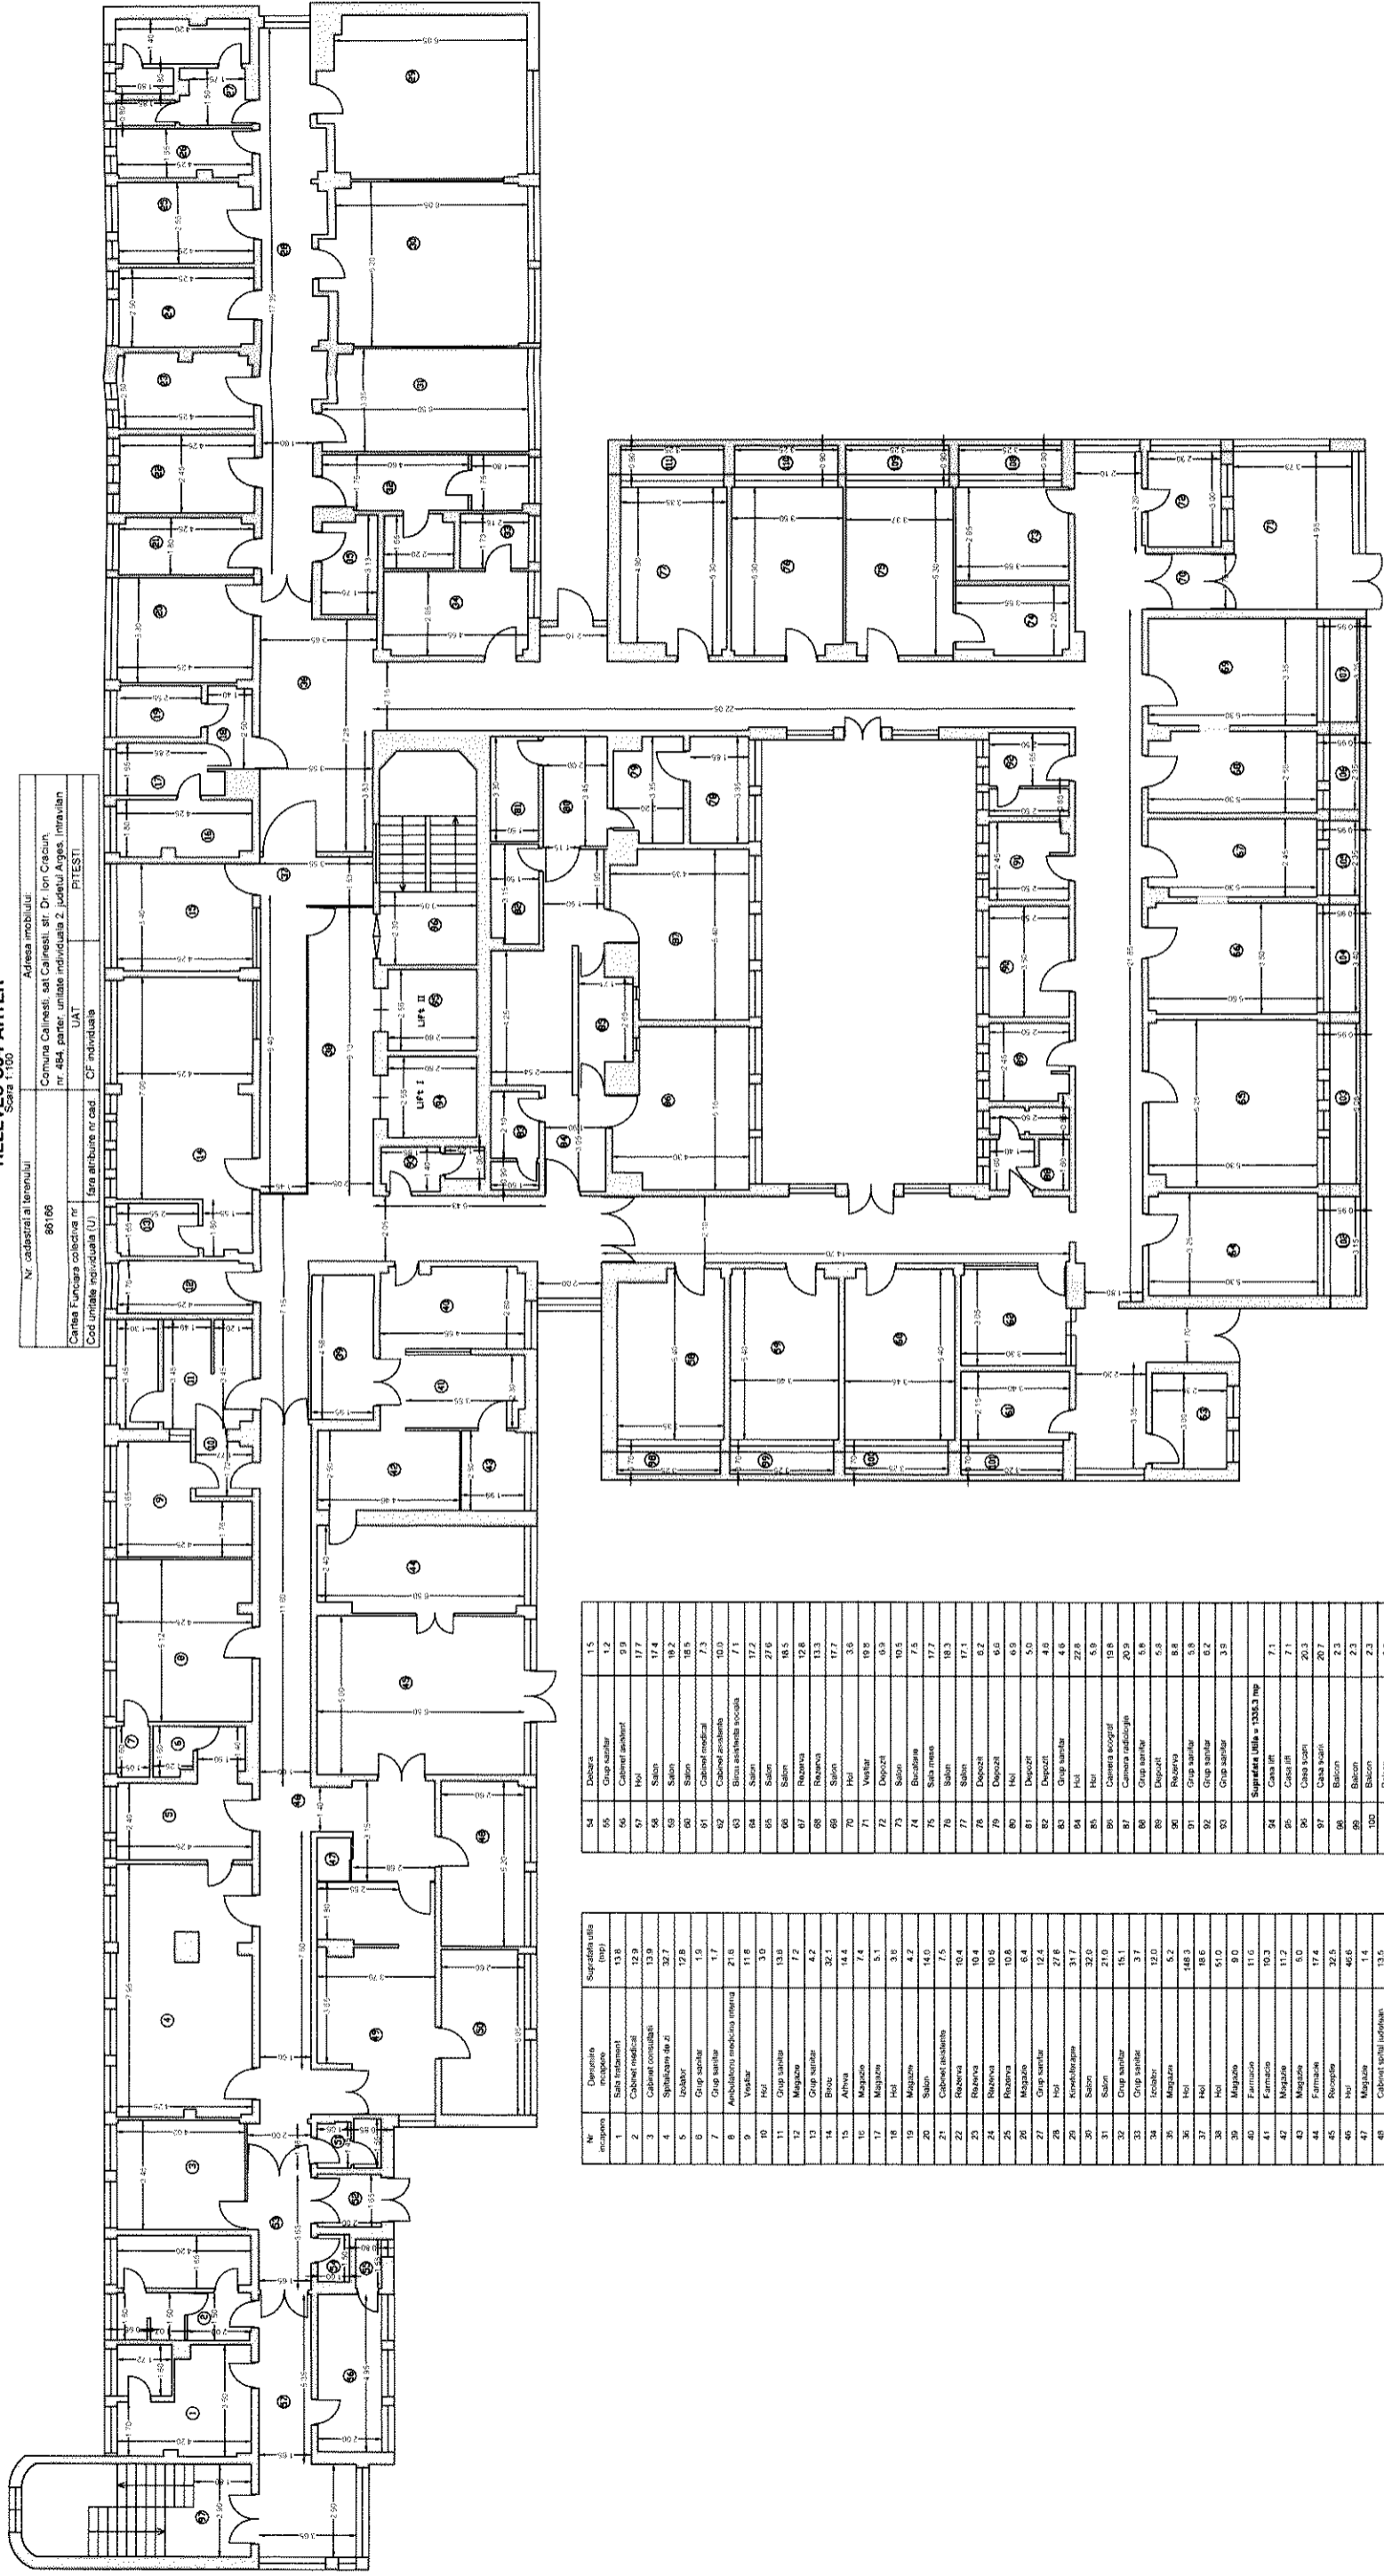

54	Decorat	1.5
55	Grup sanitar	1.2
56	Cabinet angher	9.9
57	Hol	17.7
58	Salon	17.4
59	Salon	18.2
60	Salon	18.5
61	Salon	18.5
62	Cabinet medical	7.3
63	Cabinet medical	10.0
64	Cabinet medical	10.0
65	Salon	17.2
66	Salon	27.6
67	Salon	18.5
68	Receptie	12.8
69	Receptie	13.3
70	Salon	17.7
71	Hol	3.6
72	Vestiar	19.5
73	Depozit	0.9
74	Salon	10.5
75	Salon	7.5
76	Salon	17.7
77	Salon	18.3
78	Salon	17.1
79	Depozit	0.2
80	Depozit	0.2
81	Hol	6.9
82	Depozit	5.0
83	Depozit	4.6
84	Grup sanitar	4.6
85	Hol	22.6
86	Hol	5.9
87	Camera acustica	18.8
88	Camera acustica	20.9
89	Grup sanitar	6.9
90	Depozit	6.6
91	Receptie	8.8
92	Grup sanitar	5.9
93	Grup sanitar	0.2
94	Grup sanitar	3.9
Suprafata totala = 1335.3 mp		
95	Casa lift	7.1
96	Casa lift	7.1
97	Grup sanitar	20.3
98	Grup sanitar	20.7
99	Balcon	2.3
100	Balcon	2.3
101	Balcon	2.3
102	Balcon	2.2
103	Balcon	3.0
104	Balcon	4.8
105	Balcon	3.2
106	Balcon	2.2
107	Balcon	3.1
108	Balcon	2.9
109	Balcon	2.6
110	Balcon	2.9
111	Balcon	2.9
Suprafata totala = 1420.7 mp		
Executant		
Data		
21.02.2025		
GEOPROBATION SRL		
Aut. Serv. RC-AG-F. Nr. 0166, Calugara 6		
Gean		
Aut. Serv. RC-BJ. Nr. 3000, Clasa III		
Hon		

Nr. incalzire	Descrierea	Suprafata utila
1	Salon	13.8
2	Cabinet medical	12.9
3	Cabinet medical	13.9
4	Spitalizare de zi	32.7
5	Uzator	12.8
6	Grup sanitar	1.9
7	Grup sanitar	1.7
8	Ambulatoriu medicina interna	21.8
9	Vestiar	11.8
10	Hol	3.0
11	Grup sanitar	13.0
12	Magazin	7.2
13	Grup sanitar	4.2
14	Bucatarie	32.1
15	Alina	14.4
16	Magazin	7.4
17	Magazin	5.1
18	Hol	3.8
19	Magazin	4.2
20	Salon	14.0
21	Cabinet radiologie	7.5
22	Receptie	10.4
23	Receptie	10.4
24	Receptie	10.4
25	Receptie	10.4
26	Magazin	10.4
27	Grup sanitar	12.4
28	Hol	27.6
29	Receptie	21.7
30	Salon	22.0
31	Salon	21.0
32	Grup sanitar	15.1
33	Grup sanitar	3.7
34	Isolator	12.0
35	Magazin	5.2
36	Hol	148.3
37	Hol	18.6
38	Hol	61.0
39	Magazin	30.0
40	Magazin	11.6
41	Magazin	10.3
42	Magazin	11.2
43	Magazin	5.0
44	Magazin	17.4
45	Receptie	22.5
46	Hol	46.8
47	Magazin	1.4
48	Cabinet spital judiciar	13.5
49	Camera de garda	26.6
50	Cabinet	10.5
51	Grup sanitar	2.6
52	Hol	3.3
53	Hol	8.8

Receptie	Data
21.02.2025	

Oficiu de Cadastru si Publicitate Imobiliara ARGES

Localitate: calistea-grafu-LA

Geana

Magdalena

14.57.41 +0200

Digitally signed by Geana Magdalena

Date: 2025.03.12

14.57.41 +0200

34