


RELEVUEU C1 DEMISOL

Anexa nr. 18

Scara 1:100

Nr. cadastral al terenului		Adresa imobilului:	
86698		Municipiul Pitesti, Al. Victor Martoiu, nr. 1,	
Cartea Funciara colectiva nr.		demisol, unitate individuala 1, judetul Arges, intravilan	
Cod unitate individuala (U)		UAT	PITESTI
fara atribuire nr.cad.		CF individuala	

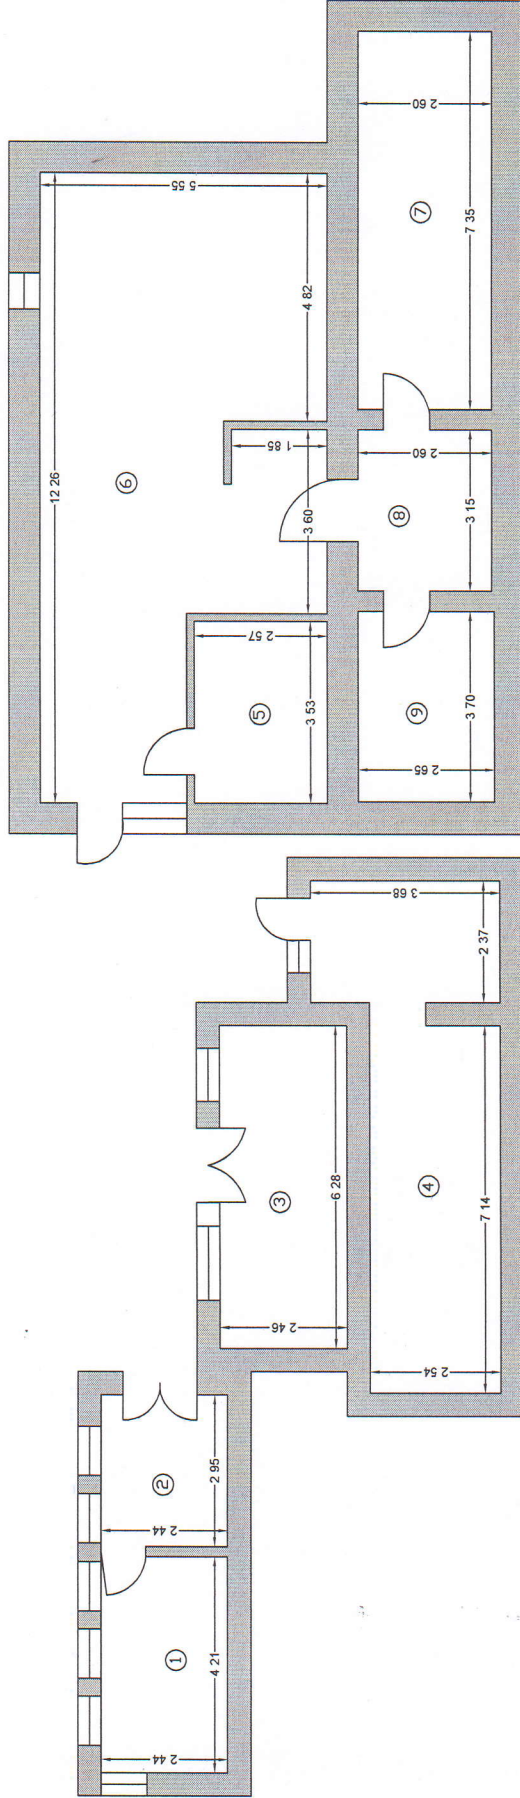


Nr. incapere	Denumire incapere	Suprafata utila (mp)
1	Spalatorie	10.3
2	Spalatorie	7.2
3	Magazie	15.5
4	Magazie	27.4
5	Magazie	9.1
6	Camera centrala termica	57.6
7	Camera anexa centrala	19.1
8	Hol	8.2
9	Camera anexa centrala	9.8
Suprafata Utila = 164.2 mp		
Suprafata Totala = 164.2 mp		
Executant:		Data
GEANI-ION PATRU		12.03.2025
Aut. Seria RO-AG-F, Nr. 0166, Categoria B		
GEOPOSSOLUTION SRL		
Aut. Seria RO-B-I, Nr. 3000, Clasa III		
Geani-Ion Patru		
Digitally signed by Geani-Ion Patru		
Date: 2025.03.18 11:54:38 +02'00'		
Receptionat:		Data
27498 din data 18-03-2025		
lonel		Digitally signed by lonel
Buciu		Buciu

# RELEVEU C1 PARTER

Anexa nr.18

Scara 1:100

Nr. cadastral al terenului		Adresa imobilului:	
86698		Municipiul Pitesti, Al. Victor Marelui, nr.1,	
Cartea Funciara colectiva nr.:		partier, unitate individuala 2, jugetul Arges, intravilan	
Cod unitate individuala (U)		PITESTI	
fara atribuire nr.cad.		UAT	
		CF individuala	

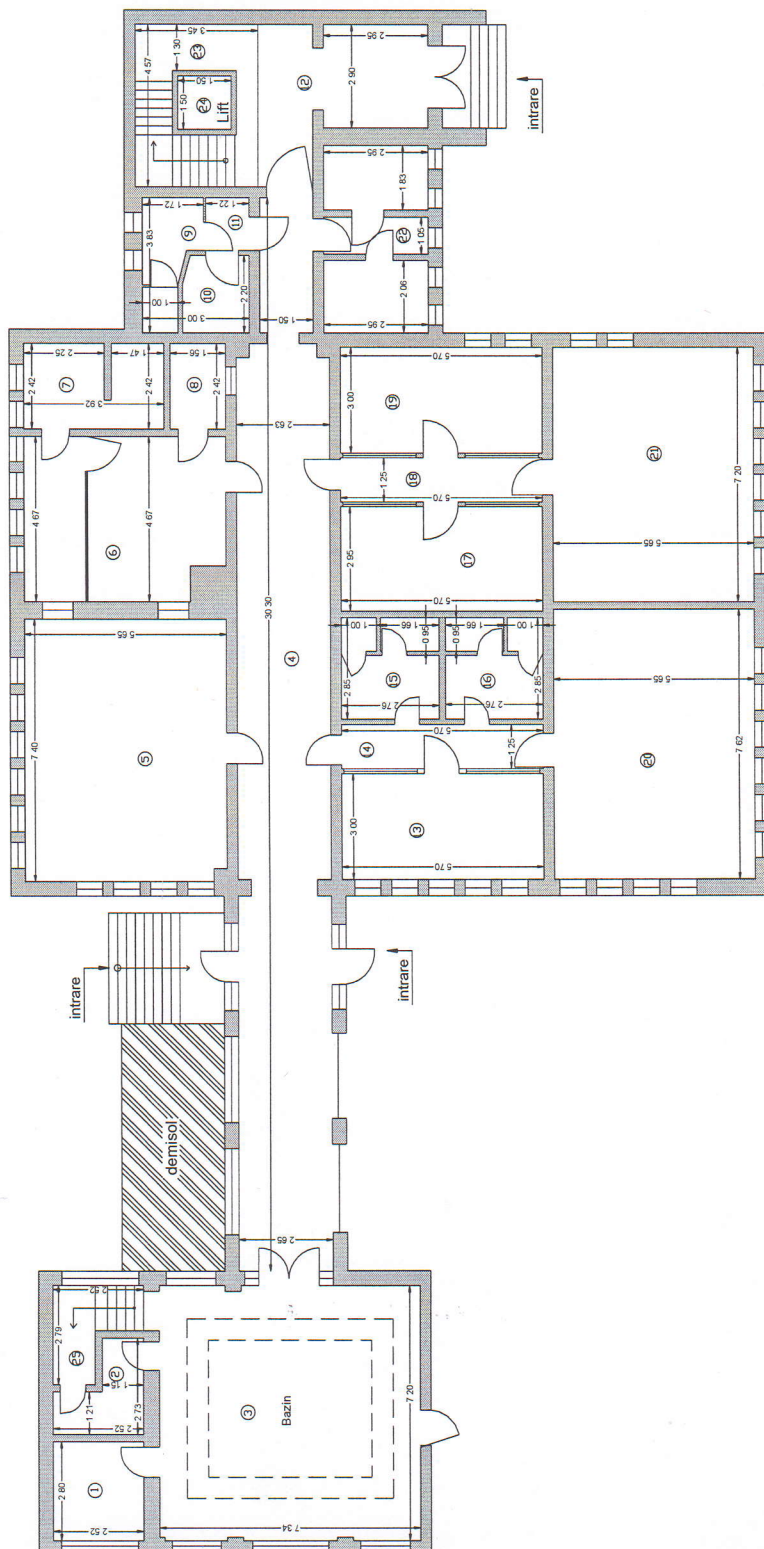


Nr. incaperi	Denumire incaperi	Suprafata utila (mp)
1	Vestiar	7.1
2	Grup sanitar	4.8
3	Baiei hot	52.7
4	Hol	74.3
5	Sala mese	41.8
6	Bucatarie	25.4
7	Camera	9.2
8	Debara	3.8
9	Grup sanitar	5.0
10	Vestiar	4.0
11	Hol	1.8
12	Hol	16.2
13	Cabinet mezoetapie	17.1
14	Hol	7.1
15	Grup sanitar	7.6
16	Grup sanitar	7.6
17	Sala consiliere	16.8
18	Hol	7.1
19	Cabinet psihopedagogic	17.1
20	Sala kinetoterapie	43.1
21	Gradinita speciala - Dormitor	40.7
22	Grup Sanitar	14.6
Suprafata Utila = 424.9 mp		
23	Clasa scrisi	12.5
24	Clasa lift	2.3
25	Clasa scari	5.0
Suprafata Totala = 447.7 mp		
Executant:		Data
GEANTION PATRU		12.03.2025
Aut. Seria RO-AG-F Nr. 0186, Categoria B		
GEOPOSSOLUTION SRL		
Aut. Seria RO-B-J Nr. 3000, Clasa III		
Gean-Ion Patru		
Date: 2025.03.18		
115504-02/007		
Receptionat:		Data
Ionel		
Bucur		
27.09. din data 18.03.2025		

# RELEVU C1 ETAJ 1

Anexa nr. 18

Scara 1:100

Nr. cadastral al terenului		Adresa imobilului:	
86698		Municipiul Pitesti, Al. Victor Martoiu, nr. 1,	
Cartea Funciara colectiva nr.		etaj 1, unitate individuala 3, judetul Arges, intravilan	
Cod unitate individuala (U)		UAT	
fara atribuire nr. cad.		PITESTI	
		CF individuala	

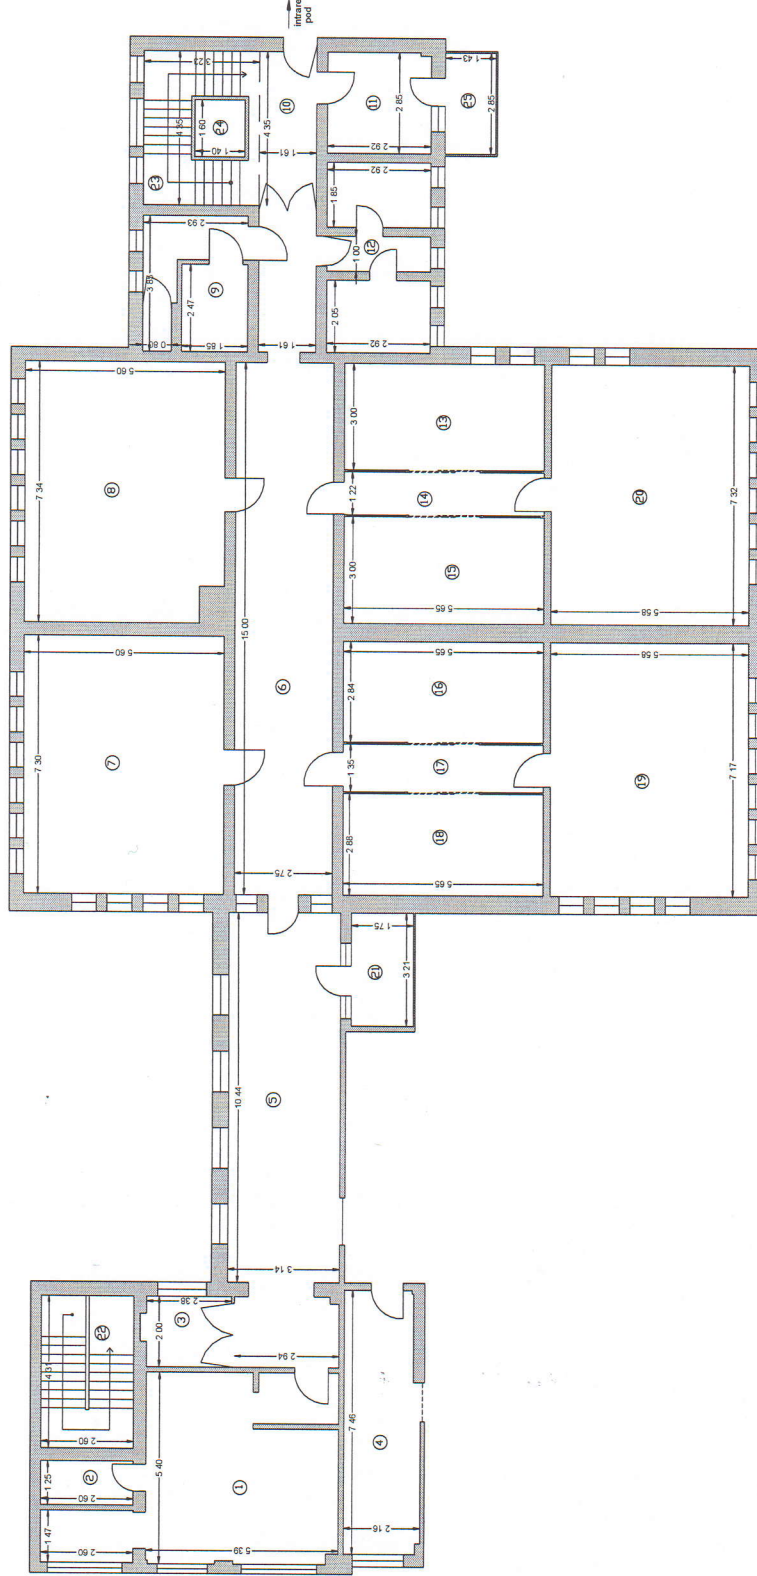

Nr. Incaperi	Denumire incapere	Suprafata utila (mp)
1	Sala de clasa	32.7
2	Grup sanitar	3.3
3	Cabinet logopedic	4.9
4	Cabinet terapie ocupationala	15.6
5	Hol	39.4
6	Hol	47.7
7	Cabinete individuale	40.9
8	Sala de clasa	40.4
9	Grup sanitar	10.6
10	Hol	7.0
11	Cabinet medical	8.3
12	Grup sanitar	14.3
13	Cabinet medical	17.0
14	Hol	6.9
15	Izolator	17.0
16	Dormitor	16.0
17	Hol	7.7
18	Dormitor	16.3
19	Sala de clasa	40.0
20	Sala de clasa	41.0
Suprafata Utila = 427.0 mp		
21	Balcon	5.6
22	Casa scarii	11.2
23	Casa scarii	11.2
24	Lift	2.2
25	Balcon	4.1
Suprafata Totala = 461.3 mp		

Executant:		Data
GEAN-ION PATRU		12.03.2025
Aut. Seria 10-EP-1, Nr. 3000, Clasa III		
GEOPOSOLUTION SRL		
Aut. Seria RO-EP-1, Nr. 3000, Clasa III		
Digitaly signed by		
Gean-ION PATRU		
Date: 2025.03.18		
11:56:11 +0200'		
Receptionat:		Data
27498 din data 18-03-2025		
lonel		Digitally signed by lonel Bucuc
Bucuc		




# RELEVUEU C1 MANSARDA

Anexa nr.18

Scara 1:100

Nr. cadastral al terenului		Adresa imobilului:	
86698		Municipiul Pitesti, Al. Victor Martoiu, nr.1,	
Cartea Funciara colectiva nr.		mansarda, unitate individuala 4, judetul Arges, intravilan	
Cod unitate individuala (U)		UAT	PITESTI
fara atribuire nr.cad.		CF individuala	

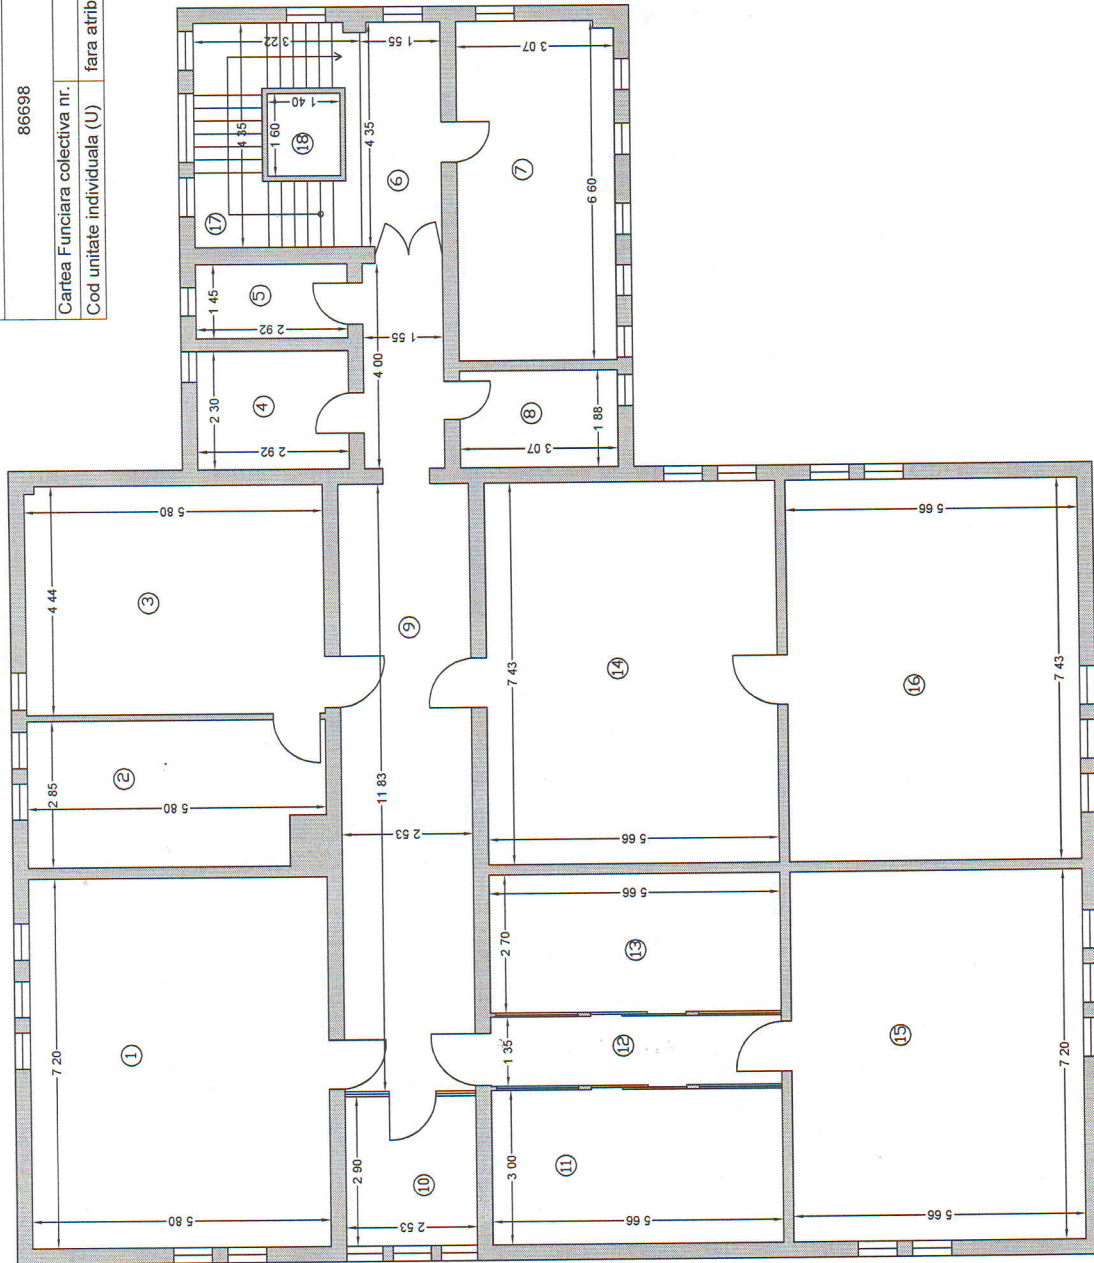


Nr. incapere	Denumire incapere	Suprafata utila (mp)
1	Sala de clasa	41.8
2	Cabinet metodic	15.8
3	Camera senzoriala	25.7
4	Grup sanitar	6.7
5	Vestiar	4.2
6	Hol	6.8
7	Sala kinetoterapie	20.2
8	Grup sanitar	5.8
9	Hol	36.4
10	Cabinet metodic	7.4
11	Dormitor	17.0
12	Hol	7.6
13	Dormitor	15.3
14	Dormitor	42.1
15	Sala de clasa	40.8
16	Sala de clasa	42.1
Suprafata Utila = 427.0 mp		
17	Casa scarii	11.1
18	Lift	2.2
Suprafata Totala = 461.3 mp		
Executant:		Data
GEANI-ION PATRU Aut. Seria RO-AG-F, Nr. 0166, Categoria B GEOPOSSOLUTION SRL Aut. Seria RO-B-J, Nr. 3000, Clasa III Digitally signed by Geani-Ion Patru Date: 2025.03.18 11:55:39 +02'00'		12.03.2025
Receptionat:		Data
27498 din data 18-03-2025 Digitally signed by Ionel Buciuc		

RELEVEU C2 PARTER

Anexa nr.18

Scara 1:100

Nr. cadastral al terenului		Adresa imobilului:	
86698		Municipiul Pitesti, Al. Victor Martoiu, nr.1,	
Cartea Funciara colectiva nr.		parter, unitate individuala 2, judetul Arges, intravilan	
Cod unitate individuala (U)		UAT	PITESTI
fara atribuire nr.cad.		CF individuala	

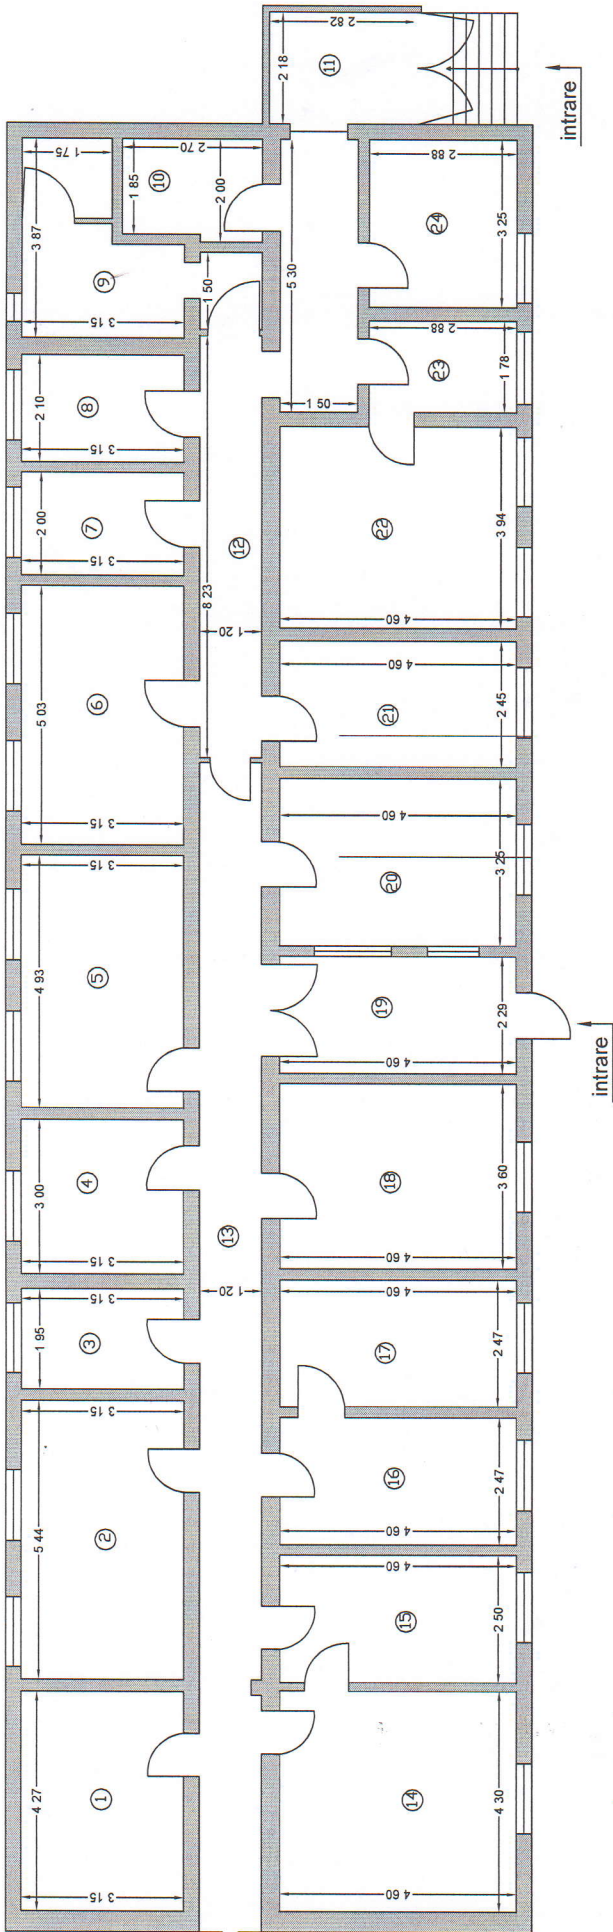

Nr. incapere	Denumire incapere	Suprafata utila (mp)
1	Birou	13.5
2	Birou	17.1
3	Birou	6.1
4	Birou	9.5
5	Birou	15.5
6	Birou	15.8
7	Cabinet psihopedagogic	6.3
8	Birou	6.6
9	Grup sanitar	11.3
10	Grup sanitar	5.2
11	Hol	6.1
12	Hol	18.2
13	Hol	27.3
14	Birou	20.0
15	Birou	11.5
16	Birou	11.4
17	Birou	11.4
18	Grupa II	16.6
19	Magazie	10.5
20	Grupa I	15.0

21	Sala comunicare alternativa	11.3
22	Cabinet kinetoterapie	18.1
23	Cabinet kinetoterapie	5.1
24	Cabinet psihologic	9.4
Suprafata Utila = 298.8 mp		
Suprafata Totala = 298.8 mp		
Executant:		Data
GEANI-ION PATRU		12.03.2025
Aut. Seria RO-AG-F, Nr. 0166, Categoria B		
GEOPOSSOLUTION SRL		
Aut. Seria RO-B-J, Nr. 3000, Clasa III		
Geani-Ion Patru		
Digitally signed by Geani-Ion Patru		
Date: 2025.03.18 11:54:19 +02'00'		
Receptionat:		Data
27498 din data 18-03-2025		
Ionel Buciuc		
Digitally signed by Ionel Buciuc		




RELEVU C4 PARTER

Anexa nr.18

Scara 1:100

Nr. cadastral al terenului		Adresa imobilului:	
86698		Municipiul Pitesti, Al. Victor Martoiu, nr.1,	
Cartea Funciara colectiva nr.		parter, unitate individuala 1, judetul Arges, intravilan	
Cod unitate individuala (U)		UAT	PITESTI
fara atribuire nr.cad.		CF individuala	

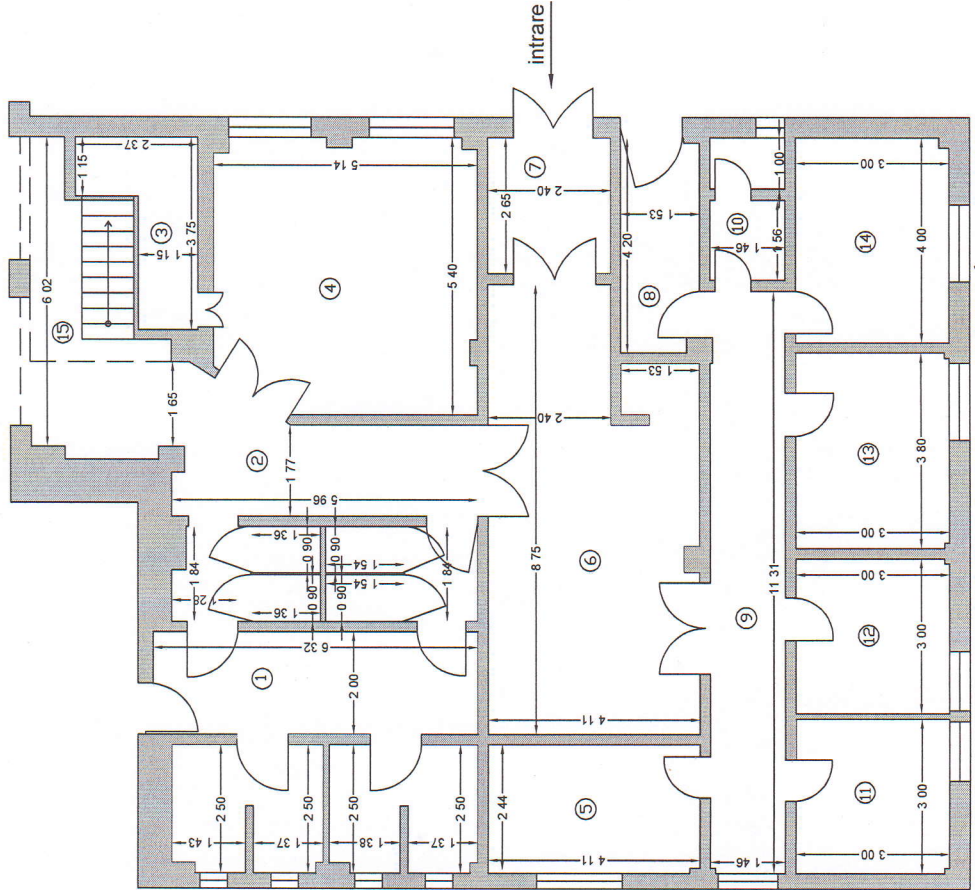

Nr. incapere	Denumire incapere	Suprafata utila (mp)
1	Grup sanitar	36.2
2	Hol	17.0
3	Debara	5.7
4	Cabinet integrare senzoriala	26.7
5	Cabinet asistenta sociala	10.3
6	Sala asteptare	32.9
7	Hol	6.4
8	Centrala termica	6.3
9	Hol	16.5
10	Grup sanitar	3.8
11	Cabinet psihologic	9.0
12	Cabinet logopedie	9.0
13	Cabinet terapie	11.4
14	Cabinet ergoterapie	12.0
Suprafata Utila = 203.2 mp		
15	Casa scarii	7.4
Suprafata Totala = 210.6 mp		
Executant:		Data
GEAN-ION PATRU Aut. Seria RO-AG-F, Nr. 0166, Categoria B GEOPOSSOLUTION SRL Aut. Seria RO-B-J, Nr. 3000, Clasa III Digitally signed by Geani-Ion Patru Date: 2025.03.18 11:53:23 +02'00'		12.03.2025
Receptionat:		Data
Ionel Buciuc Digitally signed by Ionel Buciuc		
27498 din data 18-03-2025		