
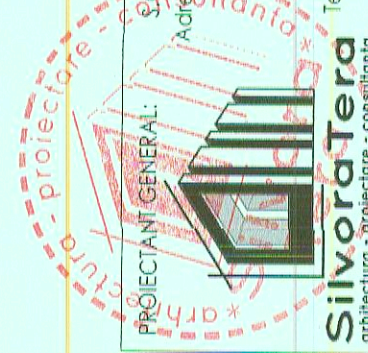
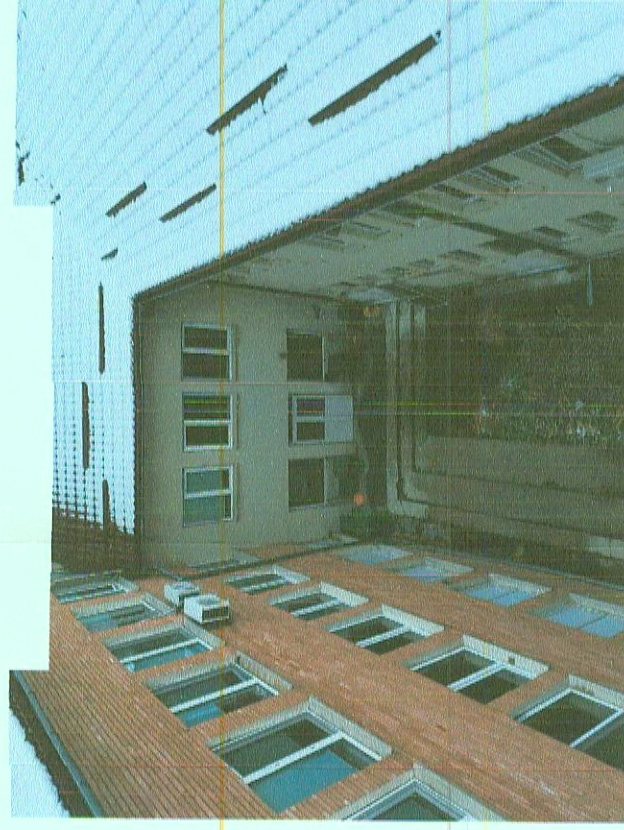
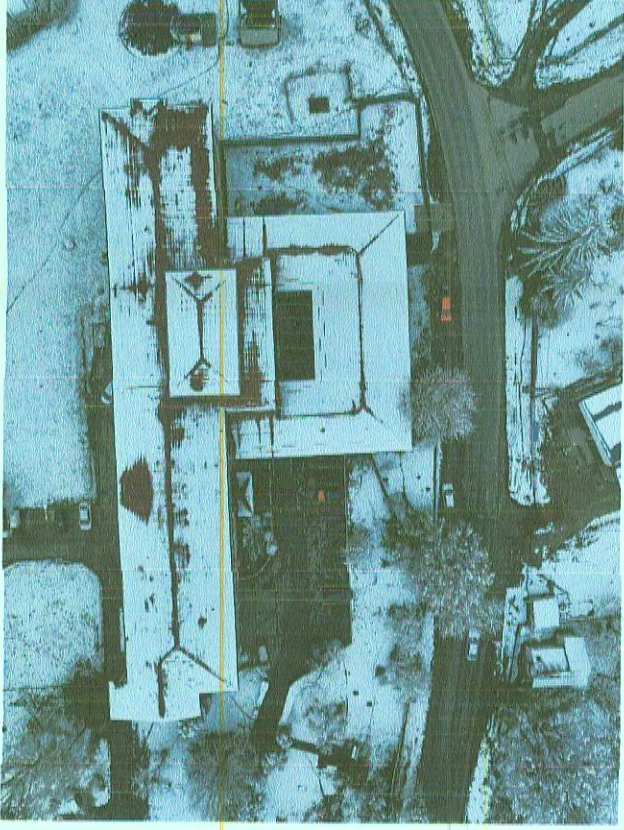


Nr.	Descrierea incaperii	Suprafata utila (mp)
1	Grup sanitar	12,7
2	Grup sanitar	13,0
3	Salon	14,6
4	Grup sanitar	3,1
5	Grup sanitar	3,1
6	Grup sanitar	14,5
7	Magazin	21,9
8	Hol	15,0
9	Camera de garda	14,8
10	Grup sanitar	3,0
11	Grup sanitar	2,8
12	Cabinet medical	15,0
13	Cabinet medical	13,0
14	Cabinet medical	9,2
15	Cabinet de stomatologie	22,7
16	Cabinet de stomatologie	18,5
17	Cabinet de stomatologie	20,2
18	Salon	14,3
19	Salon	14,3
20	Grup sanitar	2,9
21	Hol	6,7
22	Grup sanitar	17,2
23	Grup sanitar	22,3
24	Hol	14,8
25	Grup sanitar	3,2
26	Grup sanitar	14,7
27	Grup sanitar	14,8
28	Grup sanitar	15,1
29	Grup sanitar	14,6
30	Grup sanitar	8,3
31	Hol	5,8
32	Parcizis	31,2
33	Grup sanitar	5,9
34	Grup sanitar	1,3
35	Debara	20,4
36	Debara	7,1
37	Debara	7,1
38	Debara	7,1
39	Debara	7,1
40	Hol	21,1
41	Grup sanitar	3,8
42	Registru	21,2
43	Debara	2,3
44	Debara	1,8
45	Debara	2,0
46	Salon	31,9
47	Salon	31,4
48	Salon	31,1
49	Salon	31,4
50	Salon	31,4
51	Salon	31,4
52	Hol	65,9
53	Hol	60,0

54	Camera	2,8
55	Hol	2,8
56	Hol	12,4
57	Grup sanitar	3,8
58	Grup sanitar	14,4
59	Grup sanitar	14,5
60	Grup sanitar	14,5
61	Grup sanitar	21,9
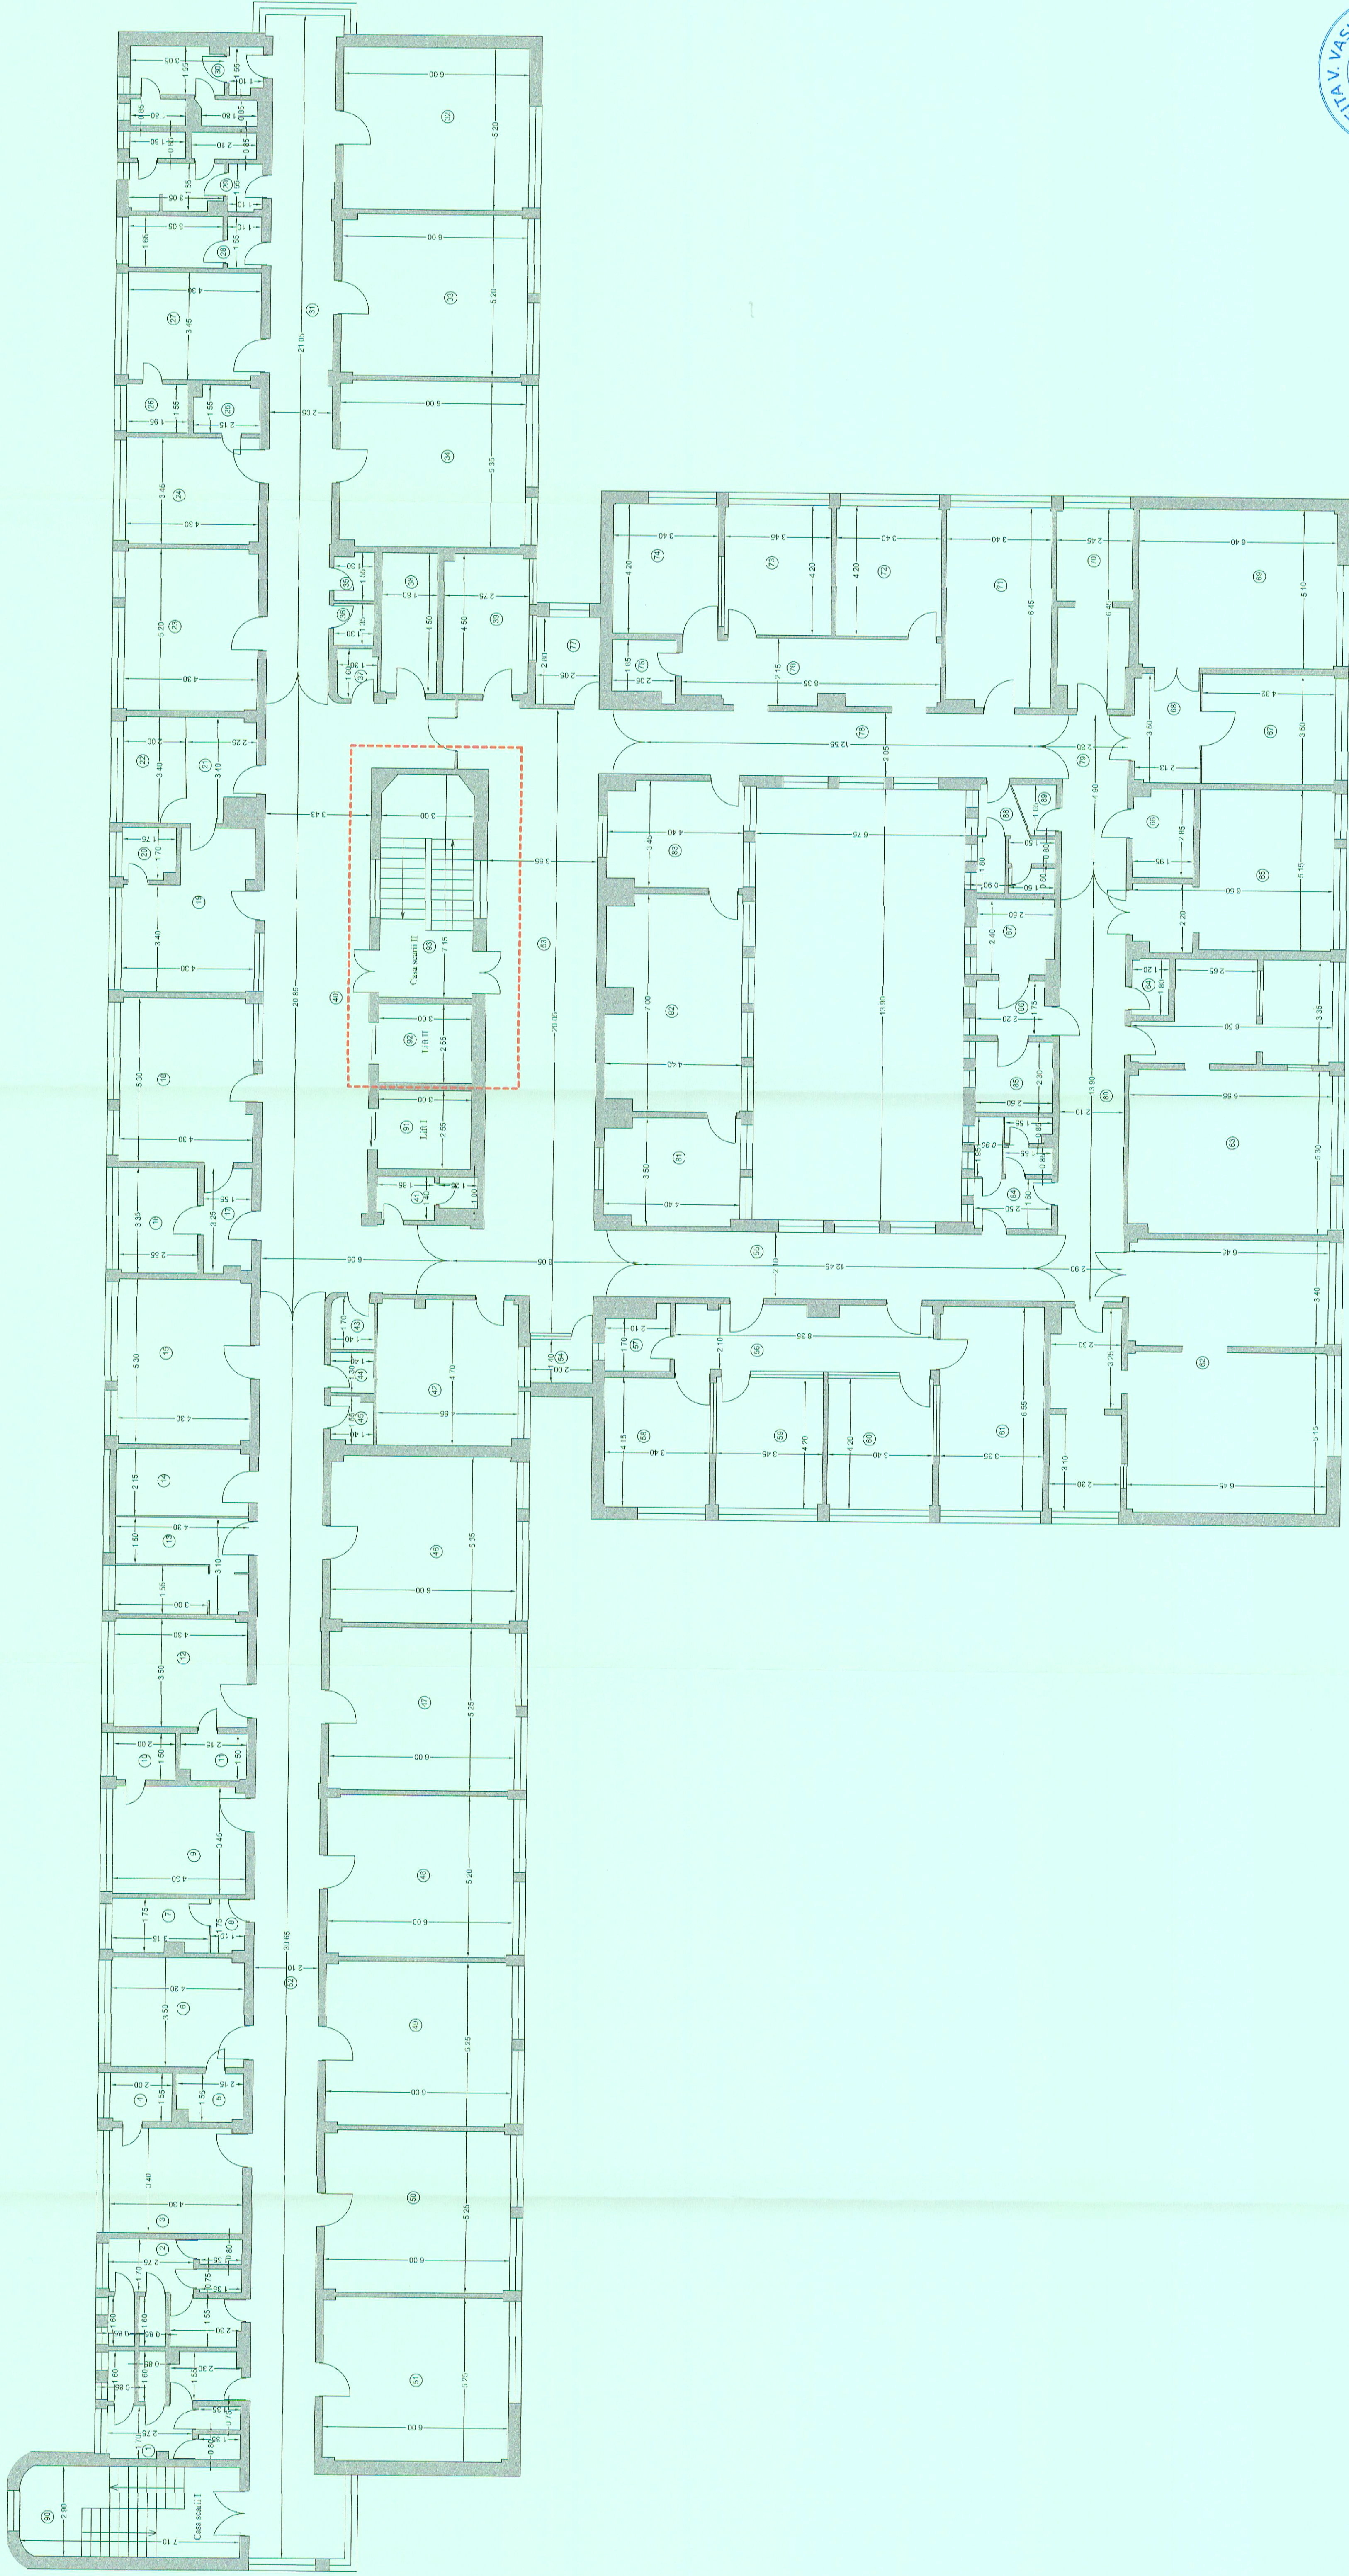

