

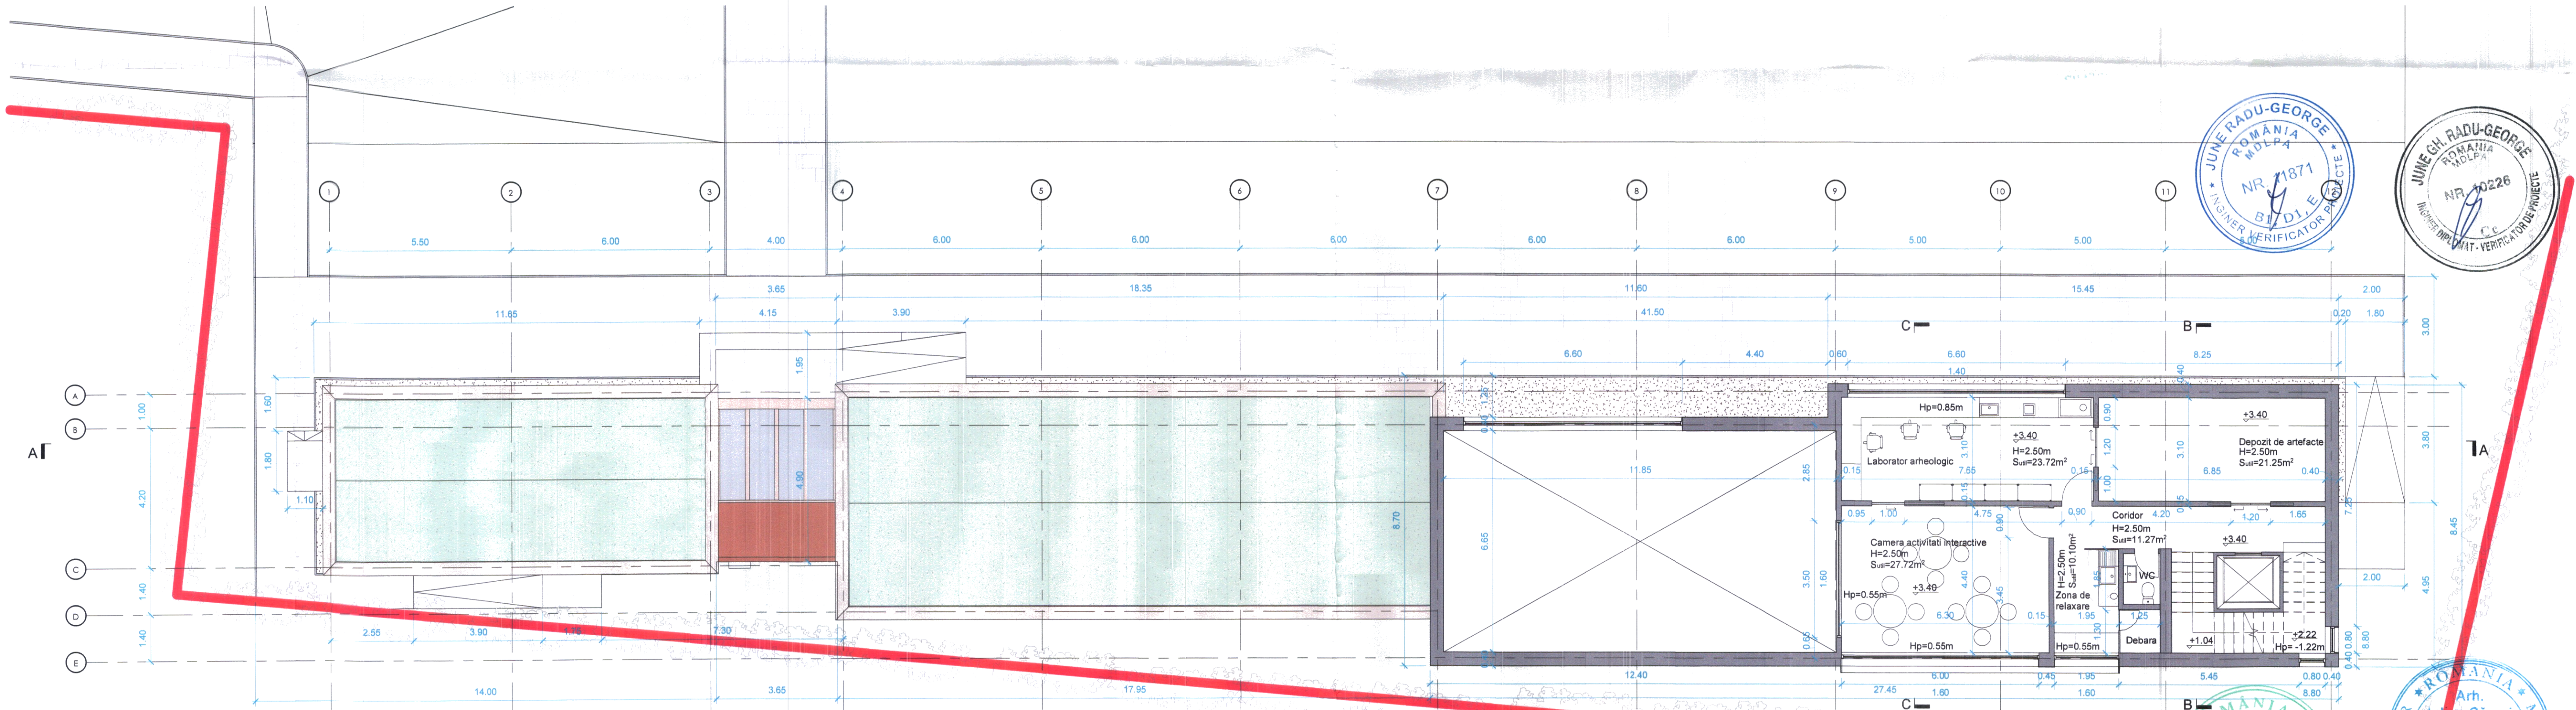


Plan Parter
1:100

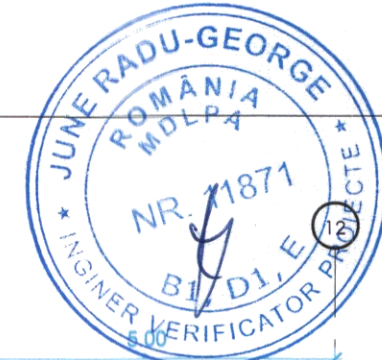

Plan Etaj 1
1:100

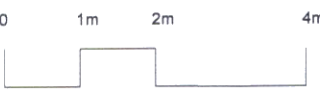

VERIFICATOR	NUME	SEMINATURA	CERINTA	REFERAT/EXPERTIZA NR./DATA	PR. NR.
MILCONSRON S.R.L.				Beneficiar: JUDETUL ARGES	CR. 01 2022
SEF PROIECT	ARH. CAMUI I.	SCARA 1:100	REABILITAREA, CONSERVAREA SI PUNEREA IN VALOARE A CASTRULUI ROMAN JIDAVA (JIDOVA)	FAZA DTAC+PT	PL. NR. A11
PROIECTAT	ARH. BABAN M.	DATA 27.10.2023	Planuri Parter si Etaj 1		
REDACTAT	ARH. BABAN M.				