



Podest Intermediar de Scara
1 : 100

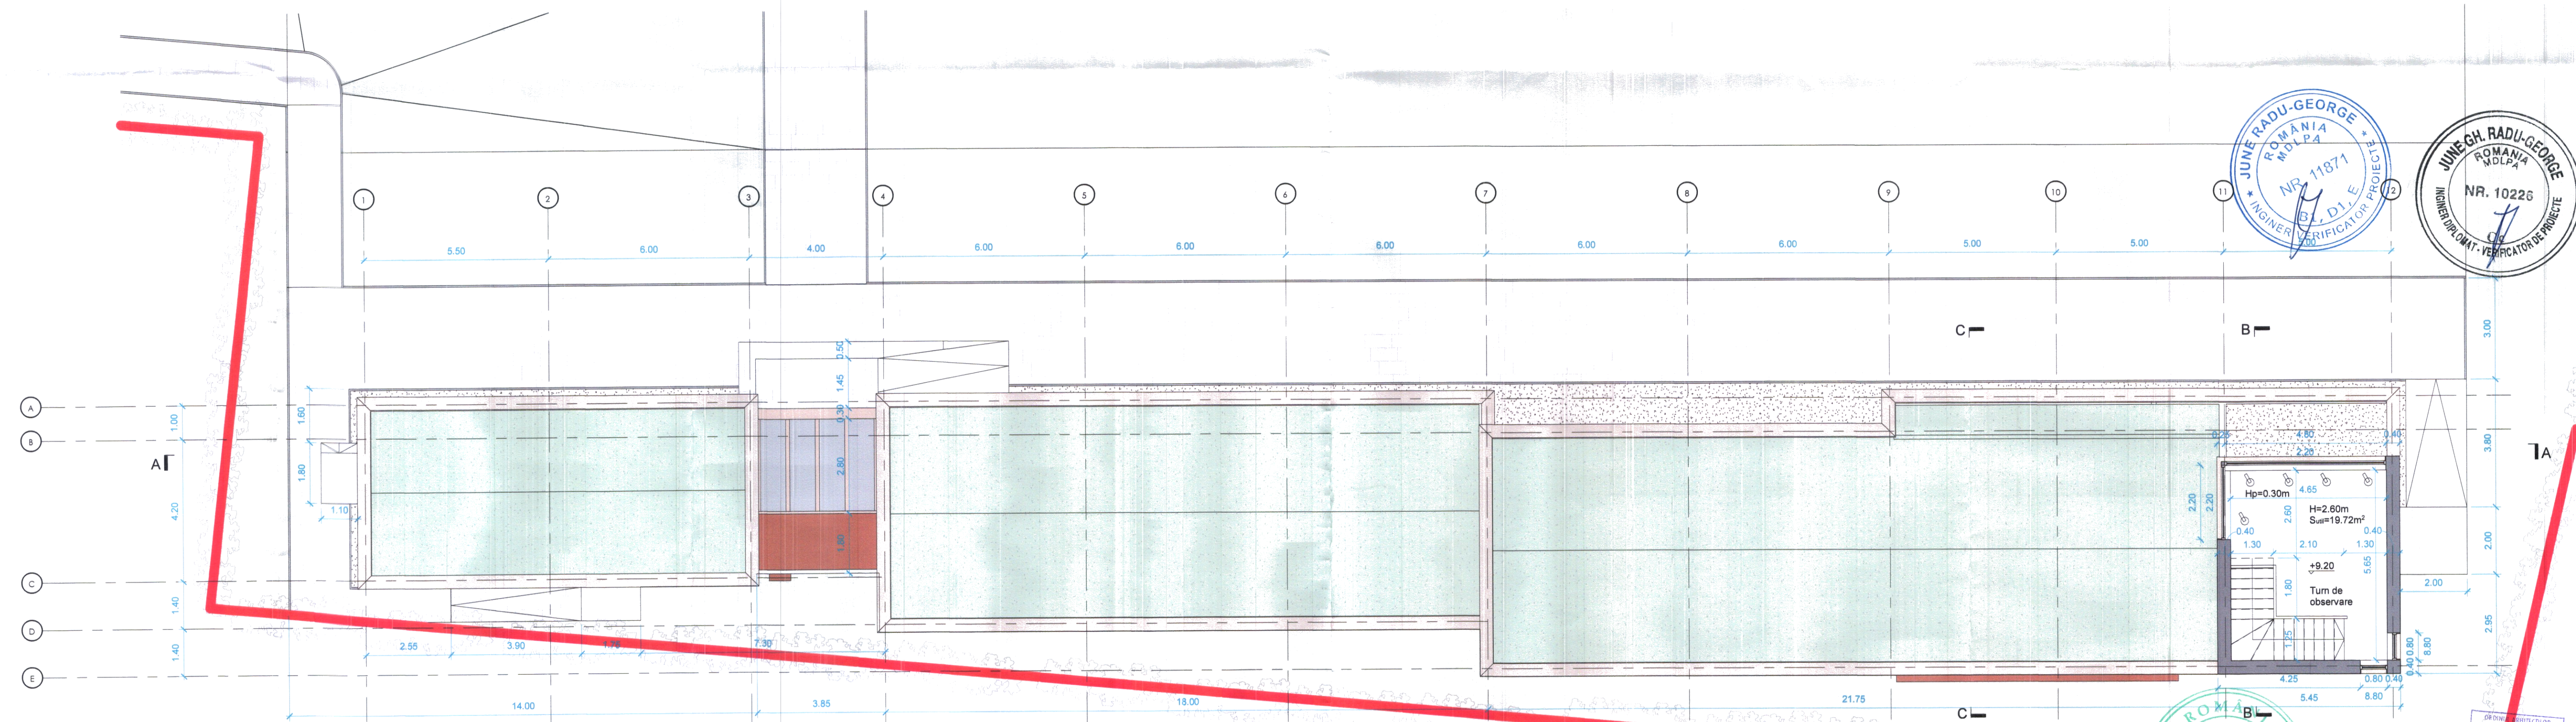

Etaj 2

1 : 100

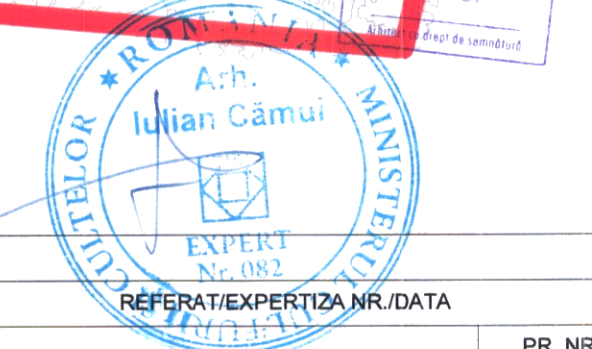

VERIFICATOR	NUME	SEMNATURA	CERINTA	REFERAT/EXPERTIZA NR./DATA	PR. NR.
MILCONSROM S.R.L.			SATU MARE	Beneficiar: JUDEȚUL ARGES	CR. 01 2022
SEF PROIECT	ARH. CAMUI	SCARA	1:100	REABILITAREA, CONSERVAREA SI PUNEREA IN VALOARE A CASTRULUI ROMAN JIDAVA (JIDOVA)	FAZA DTAC+PT
PROIECTAT	ARH. BABAN M.	DATA	27.10.2023	Plan Etaj 2	PL. NR. A12
REDACTAT	ARH. BABAN M.				