


RELEVU MEZANIN 1

Scara 1:100

Nr. cadastral al terenului	Suprafata	Adresa imobilului: Pitesti, Judetul Argea
	806.24 mp	B-dul Republicii, BI E3C
Cartea Funciara nr.		UAT
Cod unitate individuala (U)		CF individuala

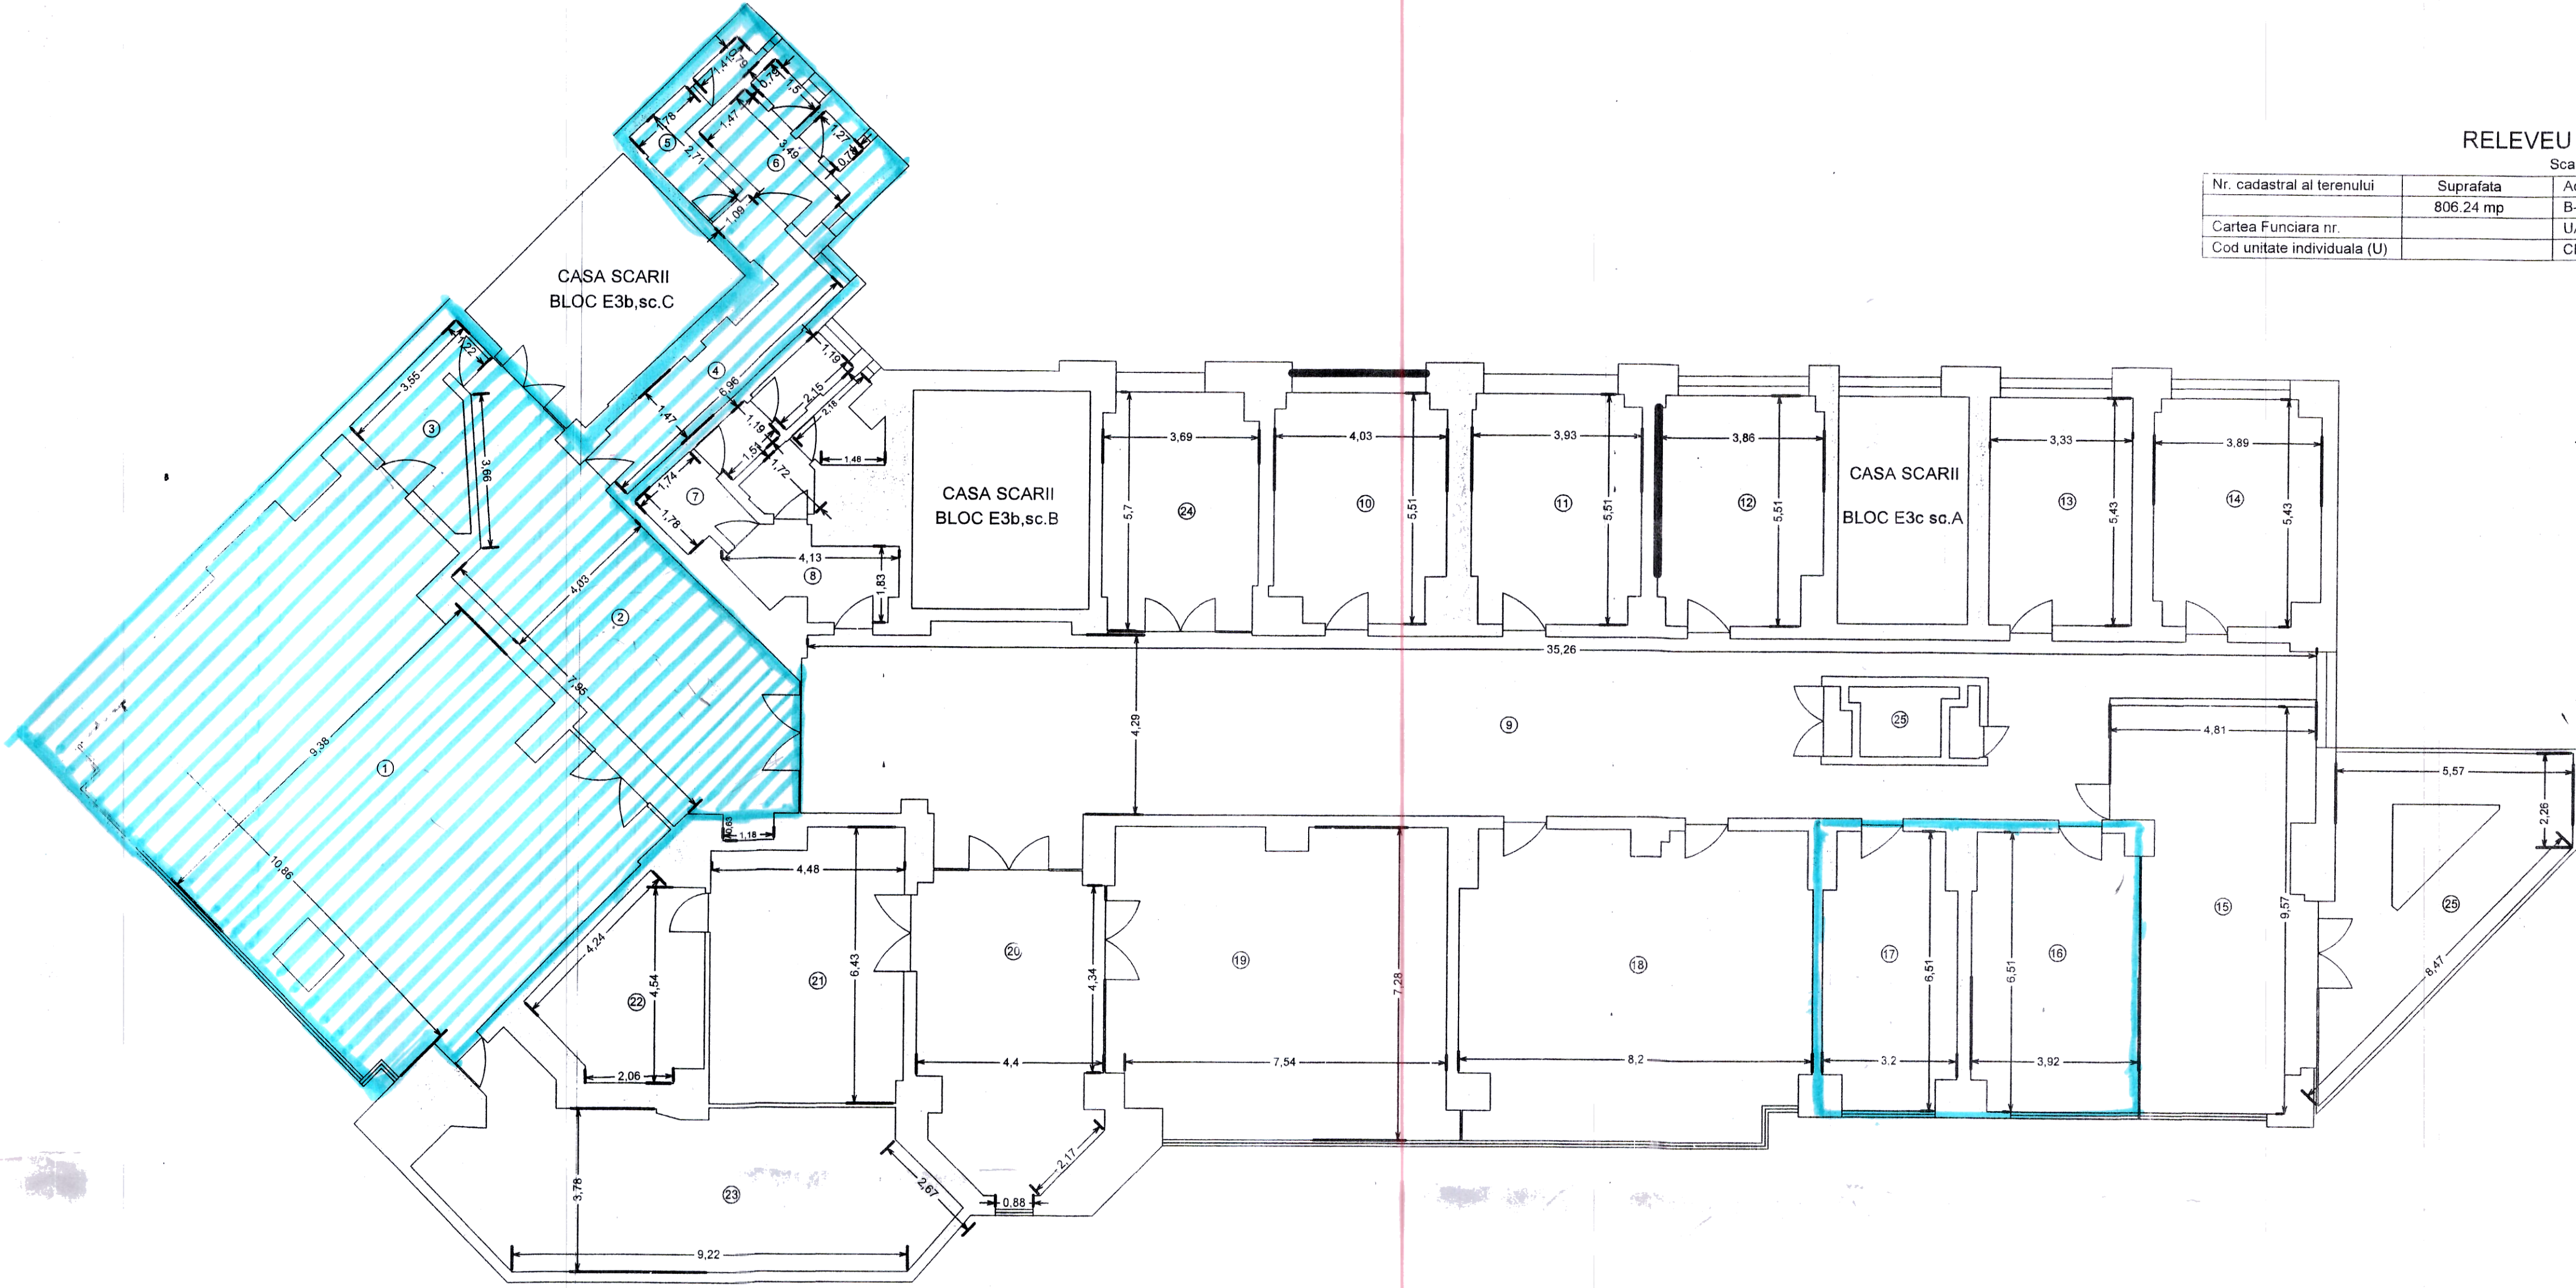

Nr. Incapere	Denumire Incapere	Suprafata Incapere, mp
Executant		
Geoter Proiect		
Receptionat		